
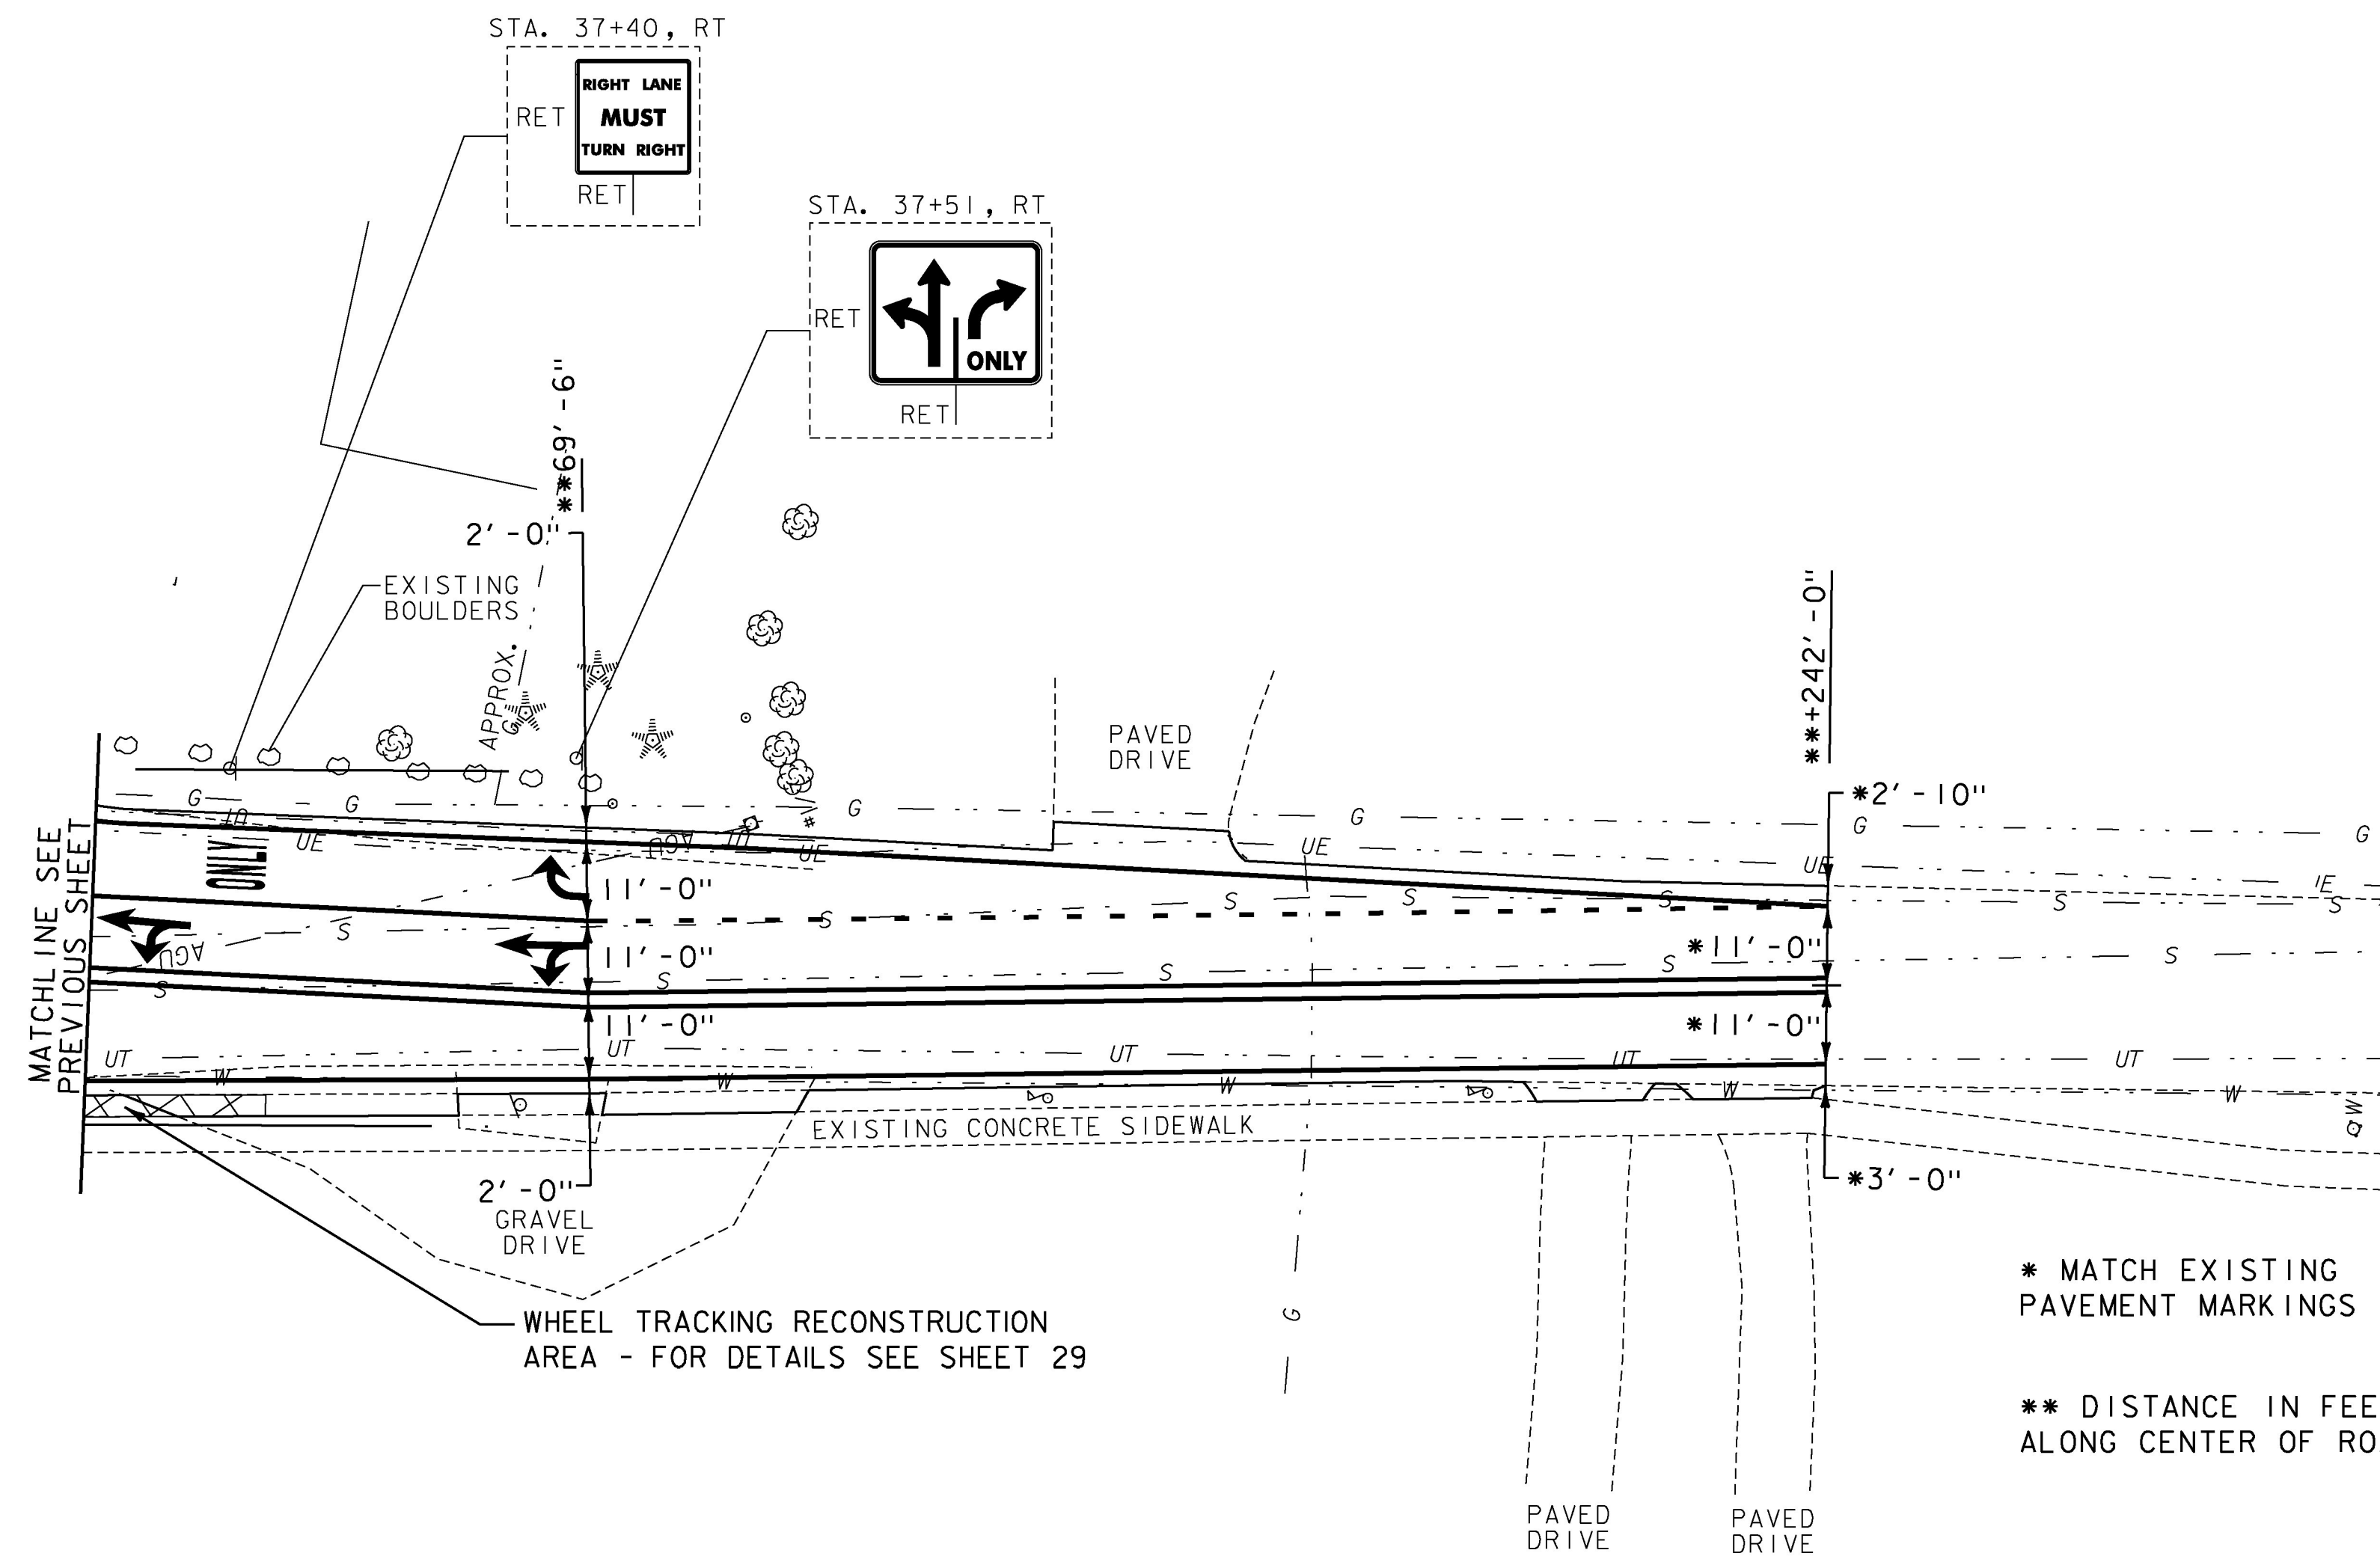


DURABLE & TEMPORARY 4 INCH WHITE LINE
 (ALL LINES WILL INCLUDE EDGE LINE BREAKS
 AND RADI FOR SIDE ROADS)
 STA. 36+99, SOLID LT & RT (EDGELINES, SOUTH BROWNELL RD. TH-3)
 STA. 36+99, SOLID LT (LANE LINE, SOUTH BROWNELL RD. TH-3)
 STA. 36+99, DOTTED LT (SOUTH BROWNELL RD. TH-3)

DURABLE & TEMPORARY 4 INCH YELLOW LINE
 (ALL LINES WILL INCLUDE ϕ BREAKS FOR SIDE ROADS)
 STA. 36+99, SOLID LT & RT (SOUTH BROWNELL RD. TH-3)

DURABLE LETTER OR SYMBOL, TYPE D TAPE
 STA. 36+99, RT ARROW (2) (SOUTH BROWNELL RD. TH-3)
 STA. 36+99, RT "ONLY" (SOUTH BROWNELL RD. TH-3)
 STA. 36+99, RT ARROW (2) (SOUTH BROWNELL RD. TH-3)
 STA. 36+99, RT ARROW (SOUTH BROWNELL RD. TH-3)

TEMPORARY LETTER OR SYMBOL, PAINT
 STA. 36+99, RT ARROW (2) (SOUTH BROWNELL RD. TH-3)
 STA. 36+99, RT ARROW (2) (SOUTH BROWNELL RD. TH-3)
 STA. 36+99, RT ARROW (SOUTH BROWNELL RD. TH-3)

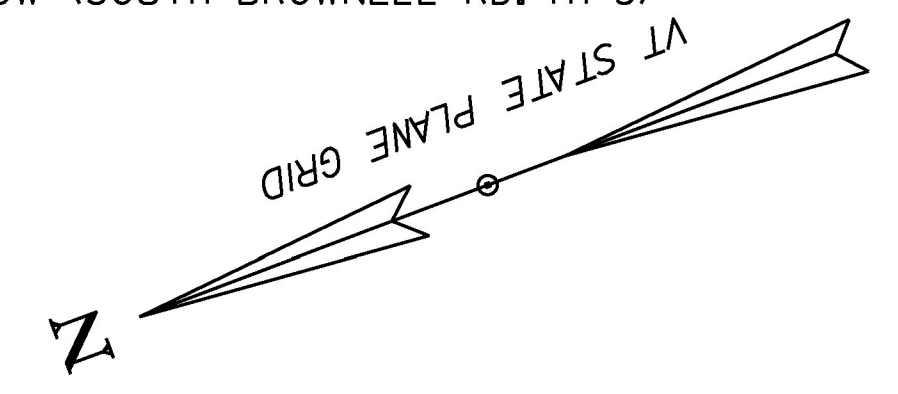

SOUTH BROWNELL RD.
 TH-3
 MM 0.690 = STA. 36+43
 (FIELD MEASURED)
 MM 0.701 = STA. 36+99
 (PAVED)

* MATCH EXISTING
 PAVEMENT MARKINGS

** DISTANCE IN FEET FROM MATCHLINE
 ALONG CENTER OF ROADWAY

NOTES:

- FOR LEGENDS, SEE SHEETS 3-4.
- ALL EXISTING SIGNS NOT SHOWN ON THE PLANS SHALL BE RETAINED.



PROJECT NAME:	SOUTH BURLINGTON-WILLISTON
PROJECT NUMBER:	NH 2944(I)
FILE NAME:	zild340bdr.dgn
PROJECT LEADER:	G. EDWARDS
DESIGNED BY:	D. DRAPER
LAYOUT SHEET	15B
PLOT DATE:	2/15/2017
DRAWN BY:	D. DRAPER
CHECKED BY:	J. LITTLE
SHEET	65 OF 249