

RELOCATE MAILBOX, SINGLE SUPPORT  
STA. 52+51, RT

CHANGING ELEVATION OF SEWER MANHOLES  
SEE SHEET 21

CHANGING ELEVATION OF Dis, CBs OR MHS  
SEE SHEET 21

BITUMINOUS CONCRETE GUTTERS  
AND TRAFFIC ISLANDS

STA. 49+40 TO 50+96, LT  
STA. 51+50 TO 51+95, LT  
STA. 52+28 TO 53+00, LT  
SEE SHEET 29

DURABLE & TEMPORARY 4 INCH WHITE LINE  
(ALL LINES WILL INCLUDE EDGE LINE BREAKS  
AND RADII FOR SIDE ROADS)

STA. 49+00 TO 53+00, EDGE LINE LT  
STA. 49+00 TO 50+77, EDGE LINE RT  
STA. 50+77 TO 52+57, DOTTED LANE LINE RT  
STA. 50+77 TO 52+57, DOTTED LANE LINE RT  
STA. 50+77 TO 52+57, DOTTED RT  
STA. 52+57 TO 53+00, SOLID RT (LANE LINE)  
STA. 52+57 TO 53+00, SOLID LANE LINES RT (2)

DURABLE & TEMPORARY 4 INCH YELLOW LINE  
(ALL LINES WILL INCLUDE C BREAKS FOR SIDE ROADS)  
STA. 49+00 TO 49+63, SOLID LT & RT  
STA. 49+63 TO 52+57, DOUBLE SOLID LT & RT  
STA. 52+57 TO 53+00, SOLID LT & RT

DURABLE & TEMPORARY 8 INCH YELLOW LINE  
STA. 50+25 TO 51+25, LT & RT (DIAGONALS)  
SEE SHEET 27

DURABLE LETTER OR SYMBOL, TYPE D TAPE  
STA. 52+61, RT ARROW (2)  
STA. 52+61, CL ARROW

DURABLE LETTER OR SYMBOL, (OPTION ITEMS)  
STA. 52+63, RT BIKE LANE SYMBOL  
STA. 52+76, RT BIKE LANE ARROW  
SEE NOTE 35 ON SHEET II

TEMPORARY LETTER OR SYMBOL, PAINT

STA. 52+61, RT ARROW (2)  
STA. 52+61, CL ARROW  
STA. 52+63, RT BIKE LANE SYMBOL  
STA. 52+76, RT BIKE LANE ARROW



REMOVING SIGNS  
AS SHOWN - 3

ERECTING SALVAGED SIGNS  
AS SHOWN - 1

SPECIAL PROVISION (GREEN PAVEMENT  
MARKINGS - BICYCLE LANE)  
STA. 50+77 TO 53+00, BIKE LANE RT  
SEE SHEET 27

SPECIAL PROVISION (ADJUST  
ELEVATION OF VALVE BOX)  
SEE SHEET 21

SPECIAL PROVISION (BITUMINOUS  
CONCRETE PAVEMENT, SMALL QUANTITY)  
STA. 49+00 TO 53+00, LT (PATH)

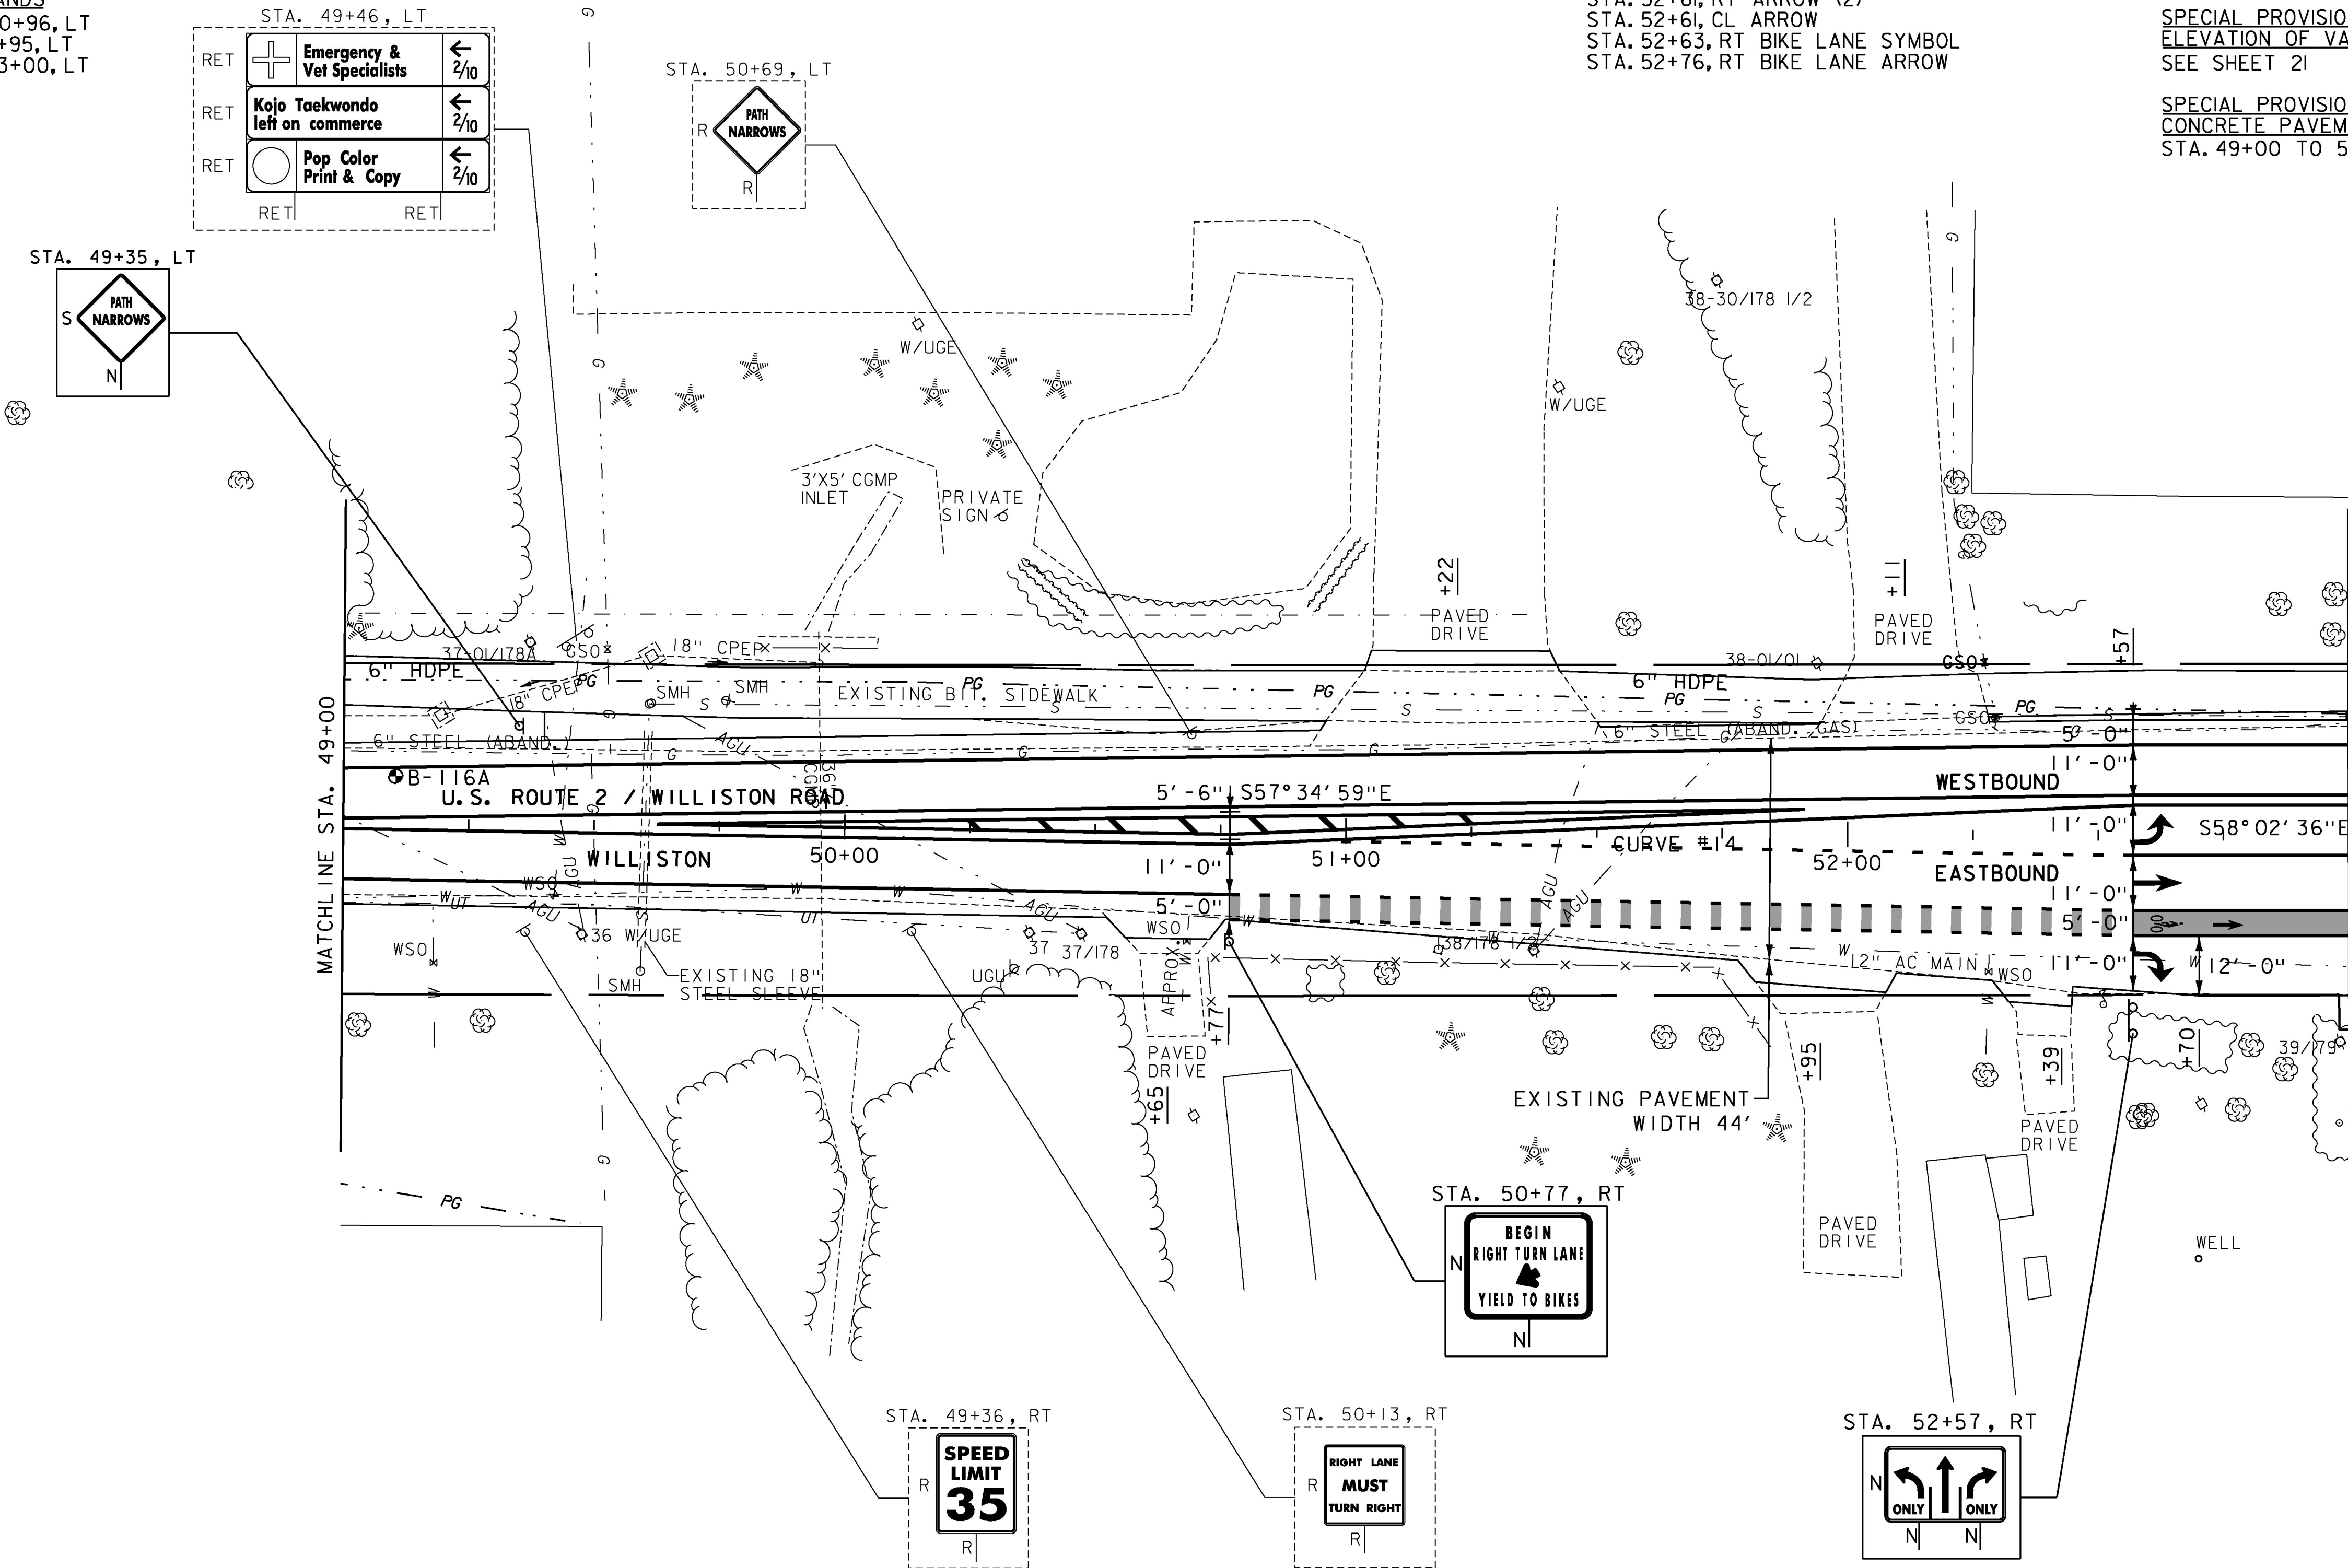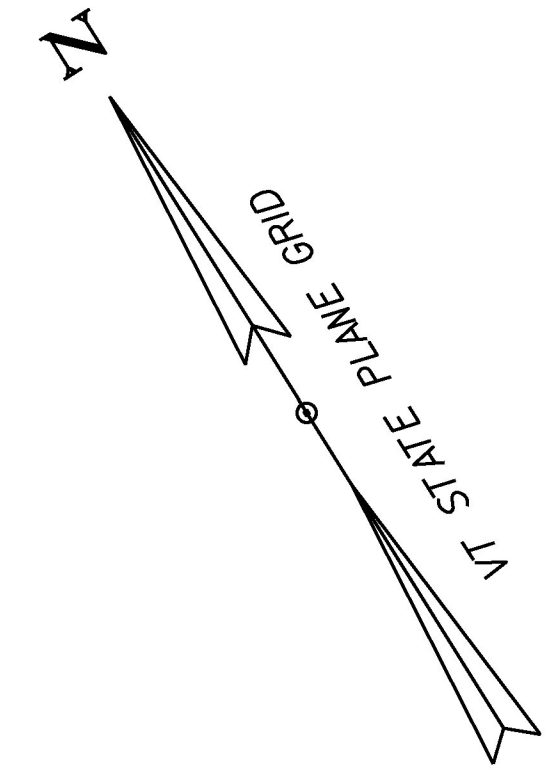

NOTES:

- FOR LEGENDS, SEE SHEETS 3-4.
- ALL EXISTING SIGNS NOT SHOWN ON THE PLANS SHALL BE RETAINED.

SOIL BORING DATA			
BORING#	DEPTH (FT.)	PCC	COMMENTS
B-116A	5.0'	NO	



PROJECT NAME: SOUTH BURLINGTON-WILLISTON	PLOT DATE: 2/15/2017
PROJECT NUMBER: NH 2944(I)	DRAWN BY: D. DRAPER
FILE NAME: zild340bdr.dgn	CHECKED BY: J. LITTLE
PROJECT LEADER: G. EDWARDS	SHEET 68 OF 249
DESIGNED BY: D. DRAPER	LAYOUT SHEET 18