

ADJUST ELEVATION OF VALVE BOX
SEE SHEET 21

DURABLE & TEMPORARY 4 INCH WHITE LINE
STA. 81+00 TO 82+36.80, EDGE LINE LT & RT

DURABLE & TEMPORARY 4 INCH YELLOW LINE
(ALL LINES WILL INCLUDE C BREAKS FOR SIDE ROADS)
STA. 81+00 TO 82+35, DOUBLE SOLID LT & RT



DURABLE & TEMPORARY 8 INCH YELLOW LINE
STA. 81+00 TO 82+33, LT & RT (DIAGONALS)
SEE SHEET 27

REMOVING SIGNS
AS SHOWN - 8

ERECTING SALVAGED SIGNS
AS SHOWN - 1


DURABLE & TEMPORARY 24 INCH STOP BAR
STA. 82+25, RT

DURABLE & TEMPORARY LETTER OR SYMBOL
STA. 82+20, LT BIKE LANE ARROW
STA. 82+20, RT BIKE LANE SYMBOL
STA. 82+32, LT BIKE LANE SYMBOL
STA. 82+32, RT BIKE LANE ARROW

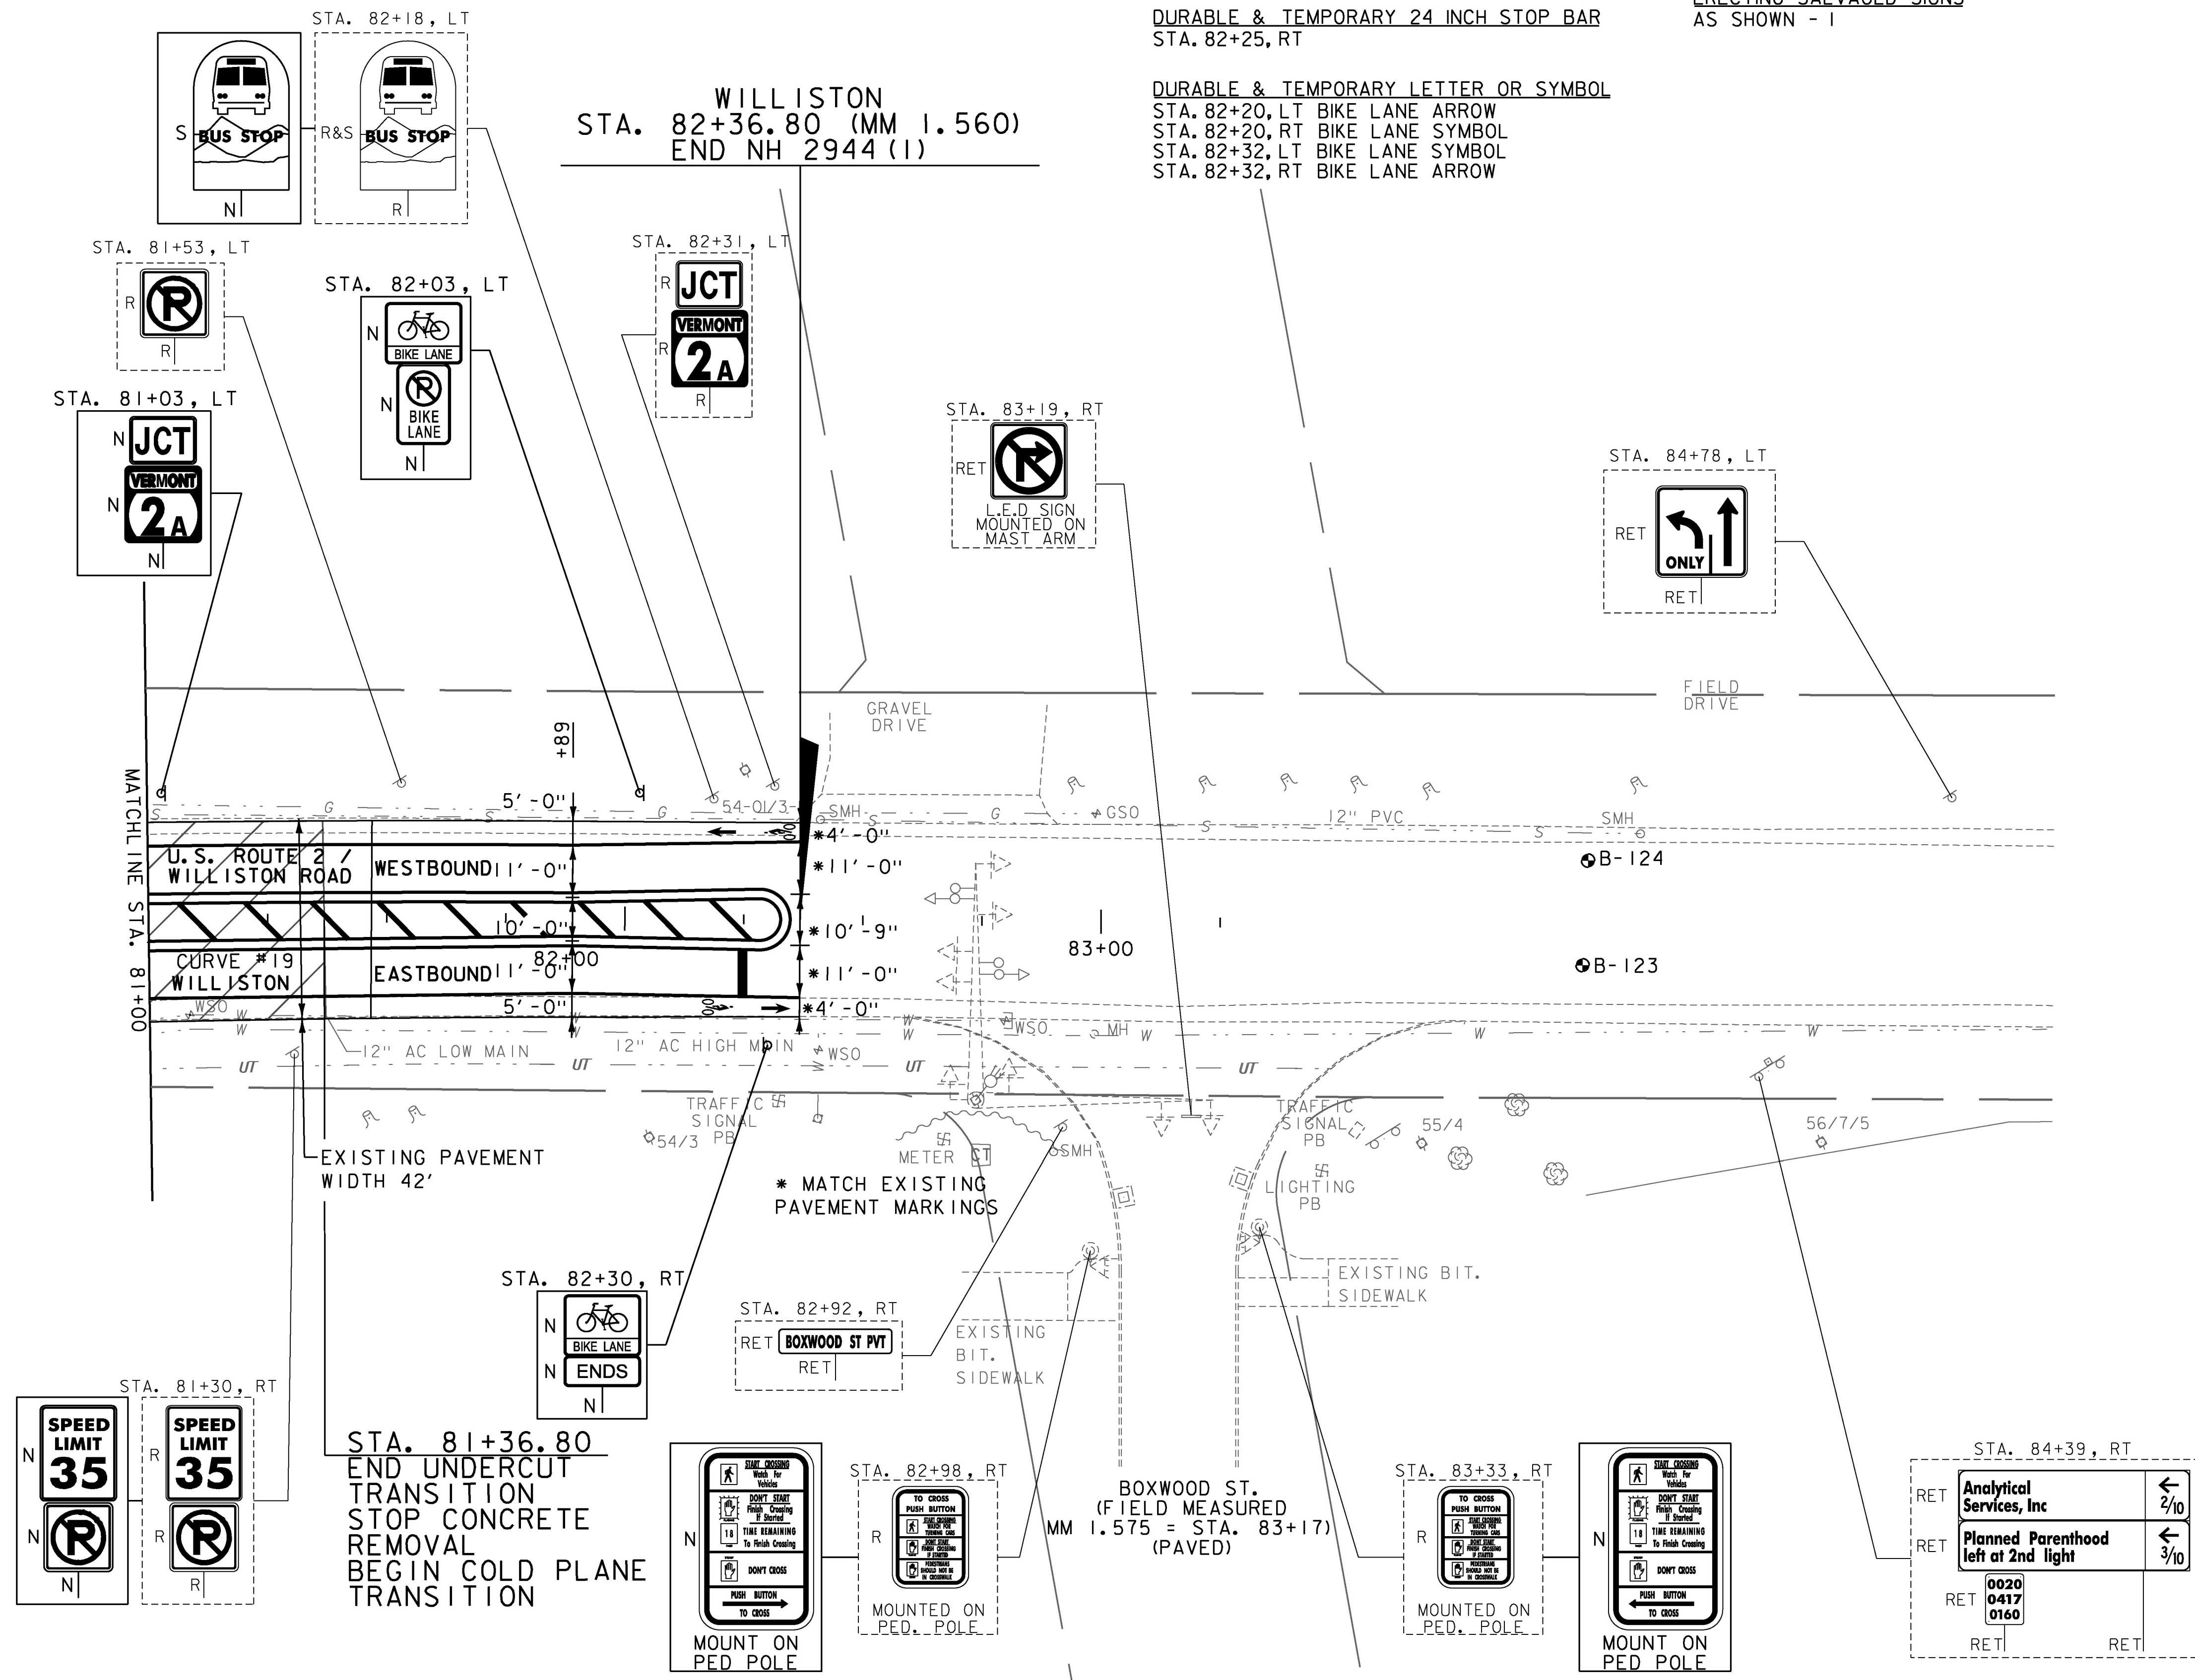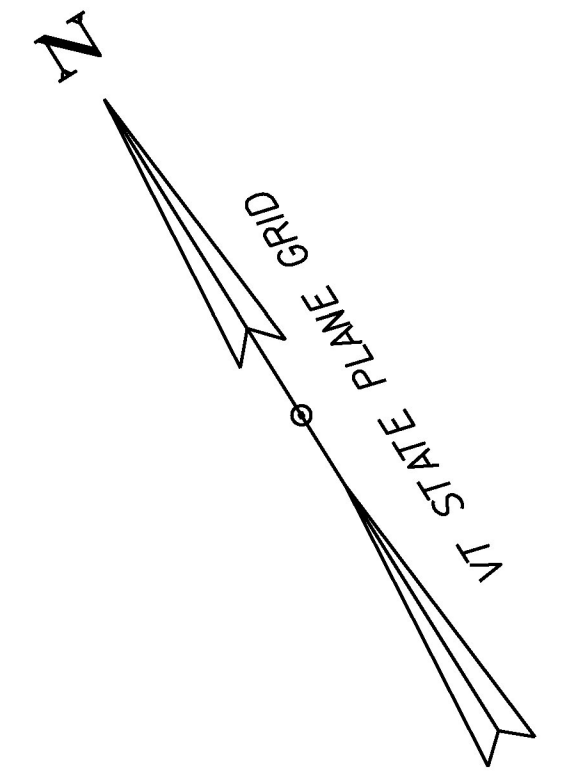

- NOTES:**
- FOR LEGENDS, SEE SHEETS 3-4.
 - ALL EXISTING SIGNS NOT SHOWN ON THE PLANS SHALL BE RETAINED.

SOIL BORING DATA			
BORING#	DEPTH (FT.)	PCC	COMMENTS
B-123	5.0'	YES	
B-124	5.0'	NO	

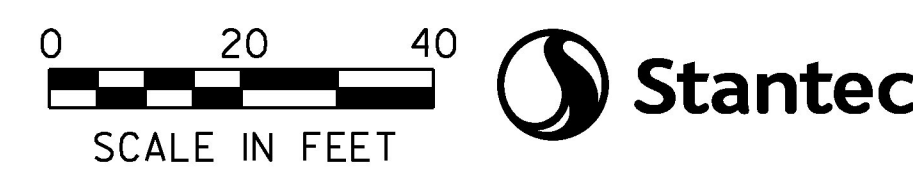

PROJECT NAME: SOUTH BURLINGTON-WILLISTON
PROJECT NUMBER: NH 2944(I)

FILE NAME: z1d340bdr.dgn
PROJECT LEADER: G. EDWARDS
DESIGNED BY: D. DRAPER
LAYOUT SHEET 25

PLOT DATE: 2/15/2017
DRAWN BY: D. DRAPER
CHECKED BY: J. LITTLE
SHEET 77 OF 249