

THINNING AND TRIMMING FOR SIGNS  
 STA. 162+31, LT  
 SEE SHEET 206

CLEANING CULV. PIPE, IN-PLACE  
 (0 TO 24 IN., INCL.)  
 STA. 162+23 TO 162+98, RT

ADJUST ELEVATION OF VALVE BOX  
 SEE SHEET 202

DURABLE & TEMPORARY 4 INCH WHITE LINE  
 (ALL LINES WILL INCLUDE EDGE LINE BREAKS  
 AND RADI FOR SIDE ROADS)  
 STA. 161+00 TO 165+00, SOLID LT & RT  
 STA. 161+00 TO 164+64, SOLID LT (LANE LINE)  
 STA. 161+00 TO 165+00, DASHED RT (LANE LINE)  
 STA. 164+64 TO 165+00, DASHED LT (LANE LINE)

DURABLE & TEMPORARY 4 INCH YELLOW LINE  
 (ALL LINES WILL INCLUDE C BREAKS FOR SIDE ROADS)  
 STA. 161+00 TO 161+60, DOUBLE SOLID LT & RT (GORE MARKING)  
 SEE SHEET 208  
 STA. 161+60 TO 165+00, SOLID LT & RT



DURABLE & TEMPORARY 8 INCH WHITE LINE  
 STA. 161+89 TO 162+19, RT (HYDRANT) SEE SHEET 206

DURABLE & TEMPORARY 8 INCH YELLOW LINE  
 STA. 161+00 TO 161+09, LT (DIAGONALS) SEE SHEET 208

DURABLE LETTER OR SYMBOL, TYPE D TAPE  
 STA. 161+06, LT "ONLY"  
 STA. 162+24, LT ARROW (2)  
 STA. 163+42, LT "ONLY"  
 STA. 164+60, LT ARROW (2)

TEMPORARY LETTER OR SYMBOL, PAINT  
 STA. 162+24, LT ARROW (2)  
 STA. 164+60, LT ARROW (2)

DELINEATOR WITH STEEL POST  
 STA. 163+00 TO 165+00, LT  
 (4 EA INSTALLED AS SHOWN OR AS  
 DIRECTED BY ENGINEER)

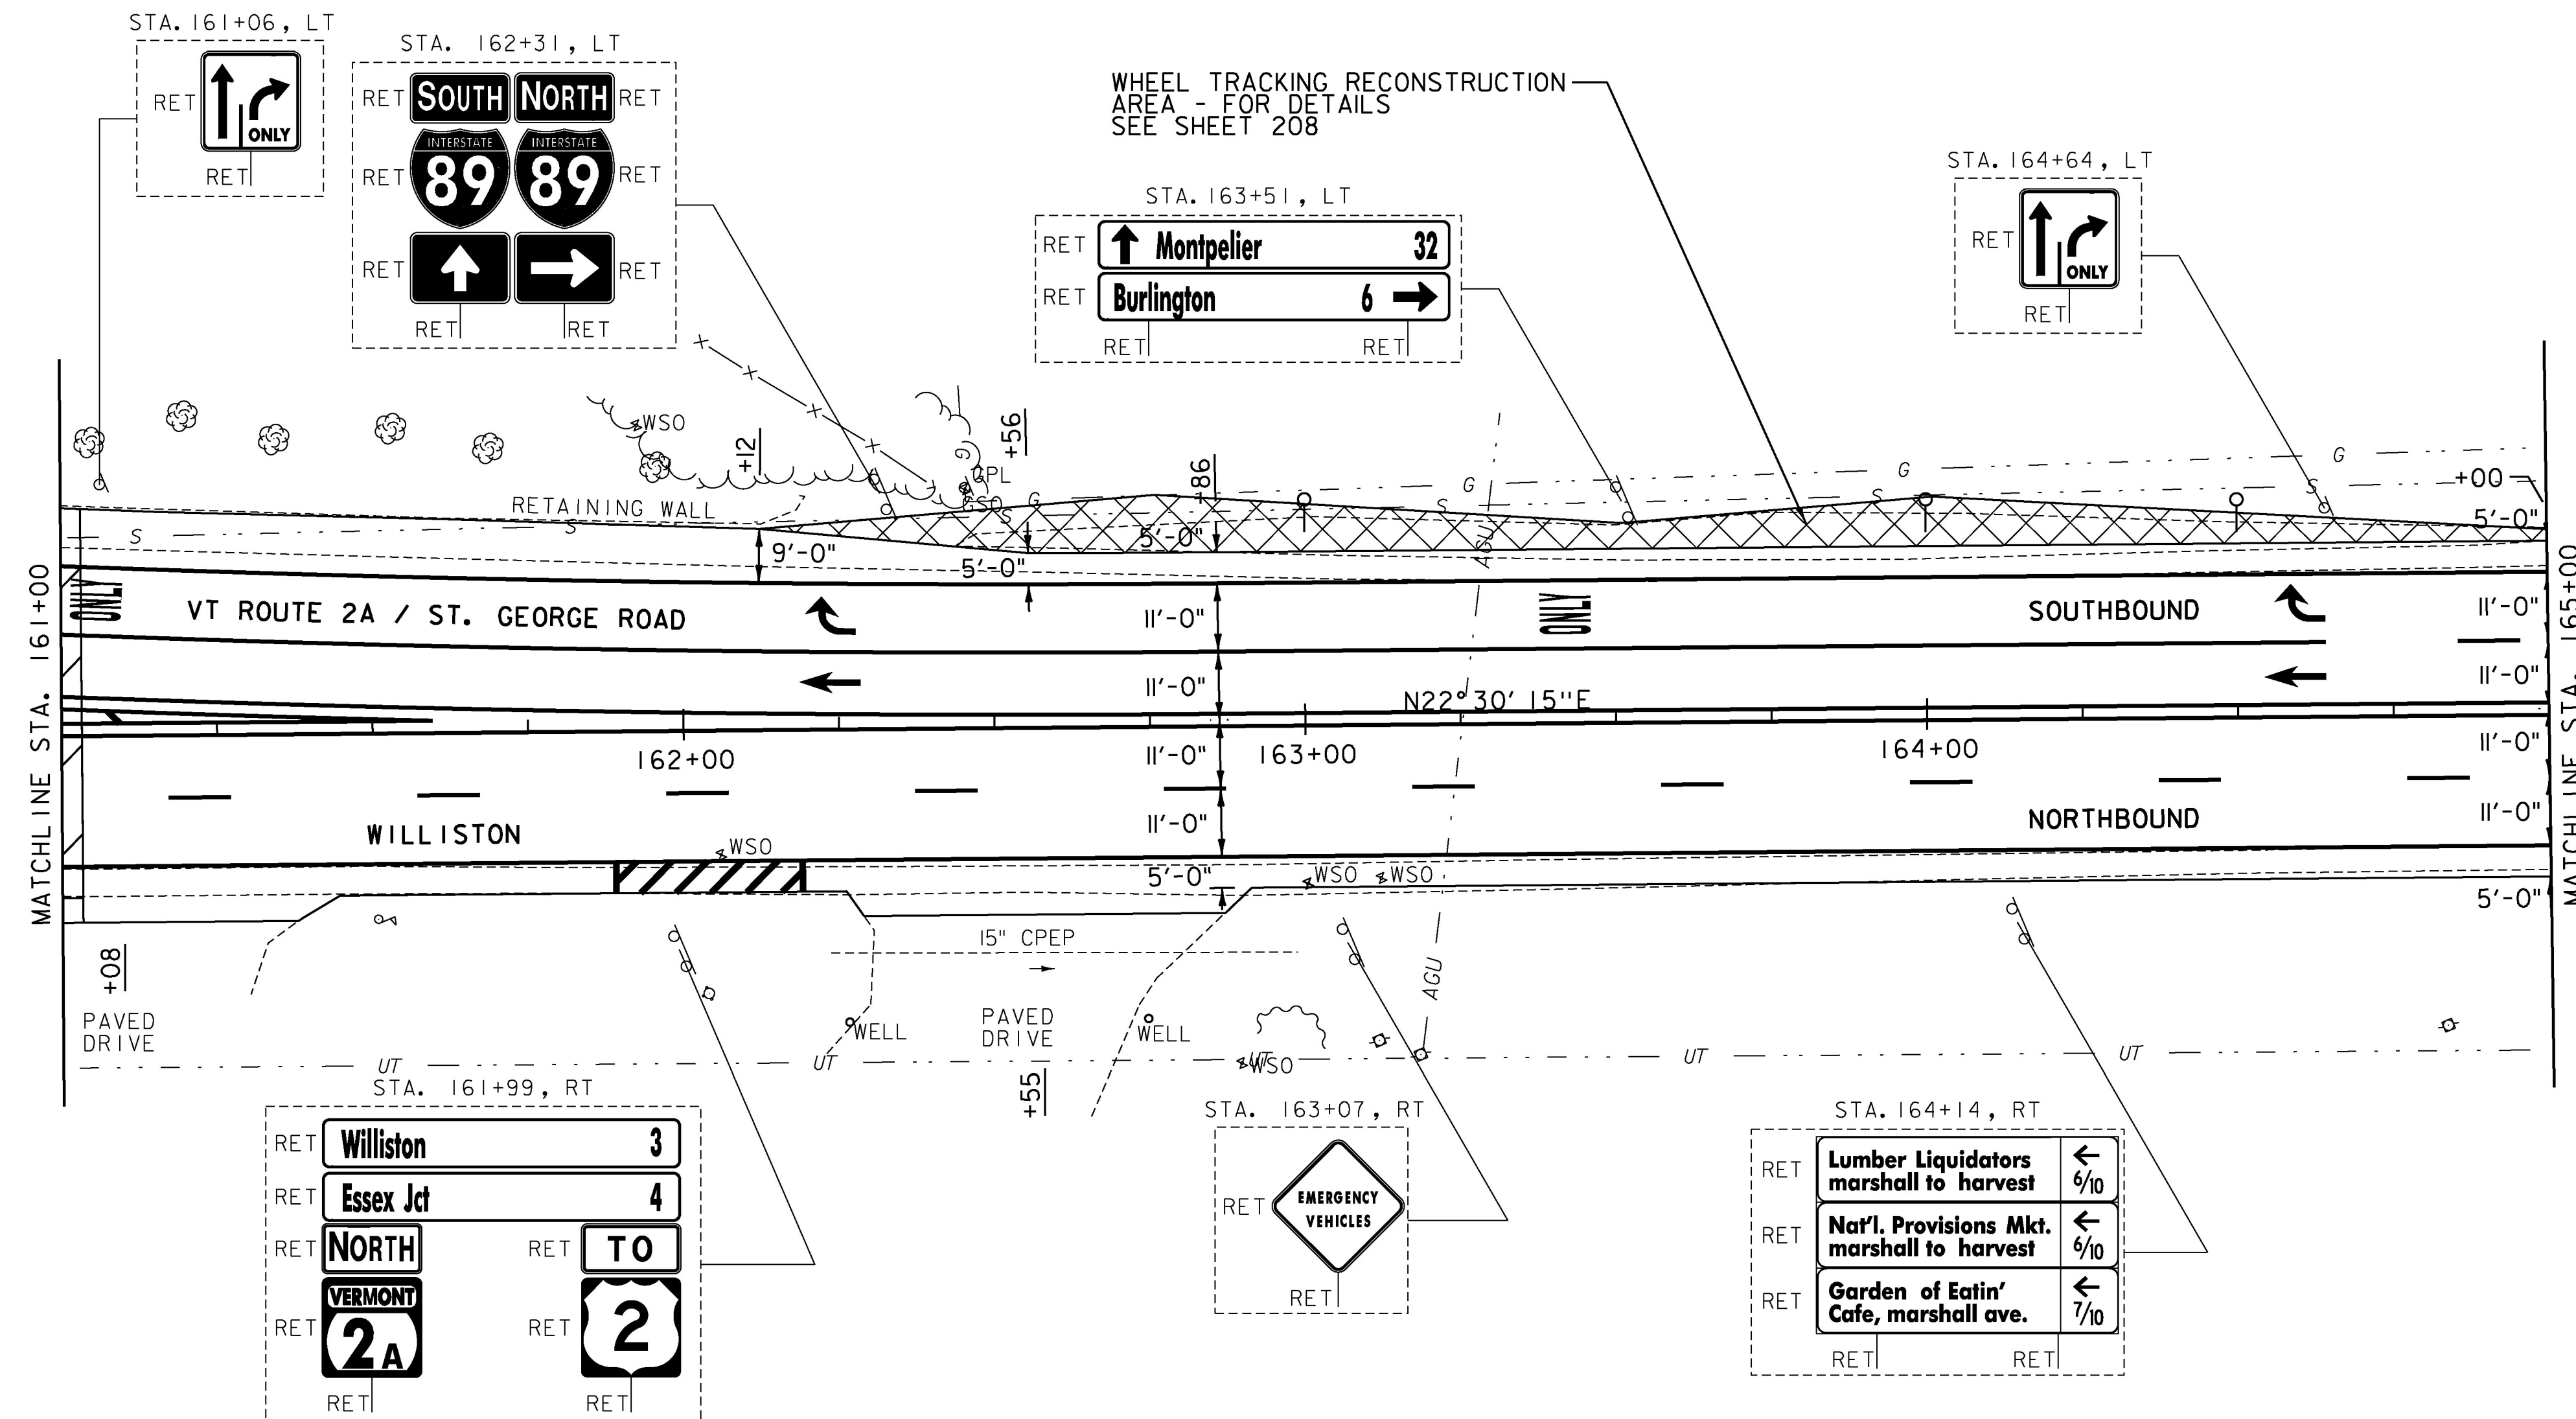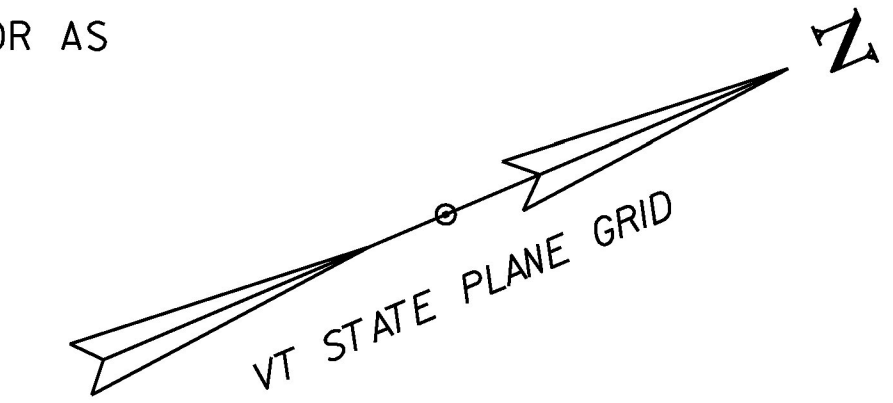

- NOTES:
- FOR LEGENDS, SEE SHEETS 3-4.
  - ALL EXISTING SIGNS NOT SHOWN ON THE PLANS SHALL BE RETAINED.



PROJECT NAME:	WILLISTON	PLOT DATE:	2/15/2017
PROJECT NUMBER:	NH 2949(I)	DRAWN BY:	D. BARNES
FILE NAME:	z12d224bdr.dgn	DESIGNED BY:	D. BARNES
PROJECT LEADER:	G. EDWARDS	CHECKED BY:	J. LITTLE
LAYOUT SHEET 4		SHEET	223 OF 249