

CHANGING ELEVATION OF SEWER MANHOLES
SEE SHEET 202

DURABLE & TEMPORARY 4 INCH WHITE LINE
(ALL LINES WILL INCLUDE EDGE LINE BREAKS
AND RADII FOR SIDE ROADS)
STA. 178+00 TO 181+75, SOLID RT
STA. 178+00 TO 181+59, SOLID LT
STA. 178+00 TO 178+66, SOLID LT (LANE LINE)
STA. 178+00 TO 178+66, SOLID C (LANE LINE)
STA. 178+66 TO 180+46, DOTTED C
STA. 178+66 TO 181+75, DASHED LT (LANE LINE)

DURABLE & TEMPORARY 4 INCH YELLOW LINE
(ALL LINES WILL INCLUDE C BREAKS FOR SIDE ROADS)
STA. 178+00 TO 179+03, DOUBLE SOLID RT
STA. 179+03 TO 181+75, DOUBLE SOLID LT & RT

DURABLE & TEMPORARY 8 INCH WHITE LINE
STA. 181+31 TO 181+61, RT (HYDRANT) SEE SHEET 206



DURABLE & TEMPORARY 8 INCH YELLOW LINE
STA. 179+40 TO 181+75, RT (DIAGONALS) SEE SHEET 208

DURABLE LETTER OR SYMBOL, TYPE D TAPE
STA. 178+20, RT "ONLY"
STA. 178+60, LT ARROW (2)
STA. 178+62, LT ARROW
STA. 178+62, RT ARROW


TEMPORARY LETTER OR SYMBOL, PAINT
STA. 178+60, LT ARROW (2)
STA. 178+62, LT ARROW
STA. 178+62, RT ARROW

DELINEATOR WITH STEEL POST
STA. 178+39 TO 181+38, RT
(7 EA INSTALLED AS SHOWN OR AS
DIRECTED BY THE ENGINEER)

REMOVAL OF EXISTING DELINEATOR
STA. 178+39 TO 181+38, RT (7 EA)

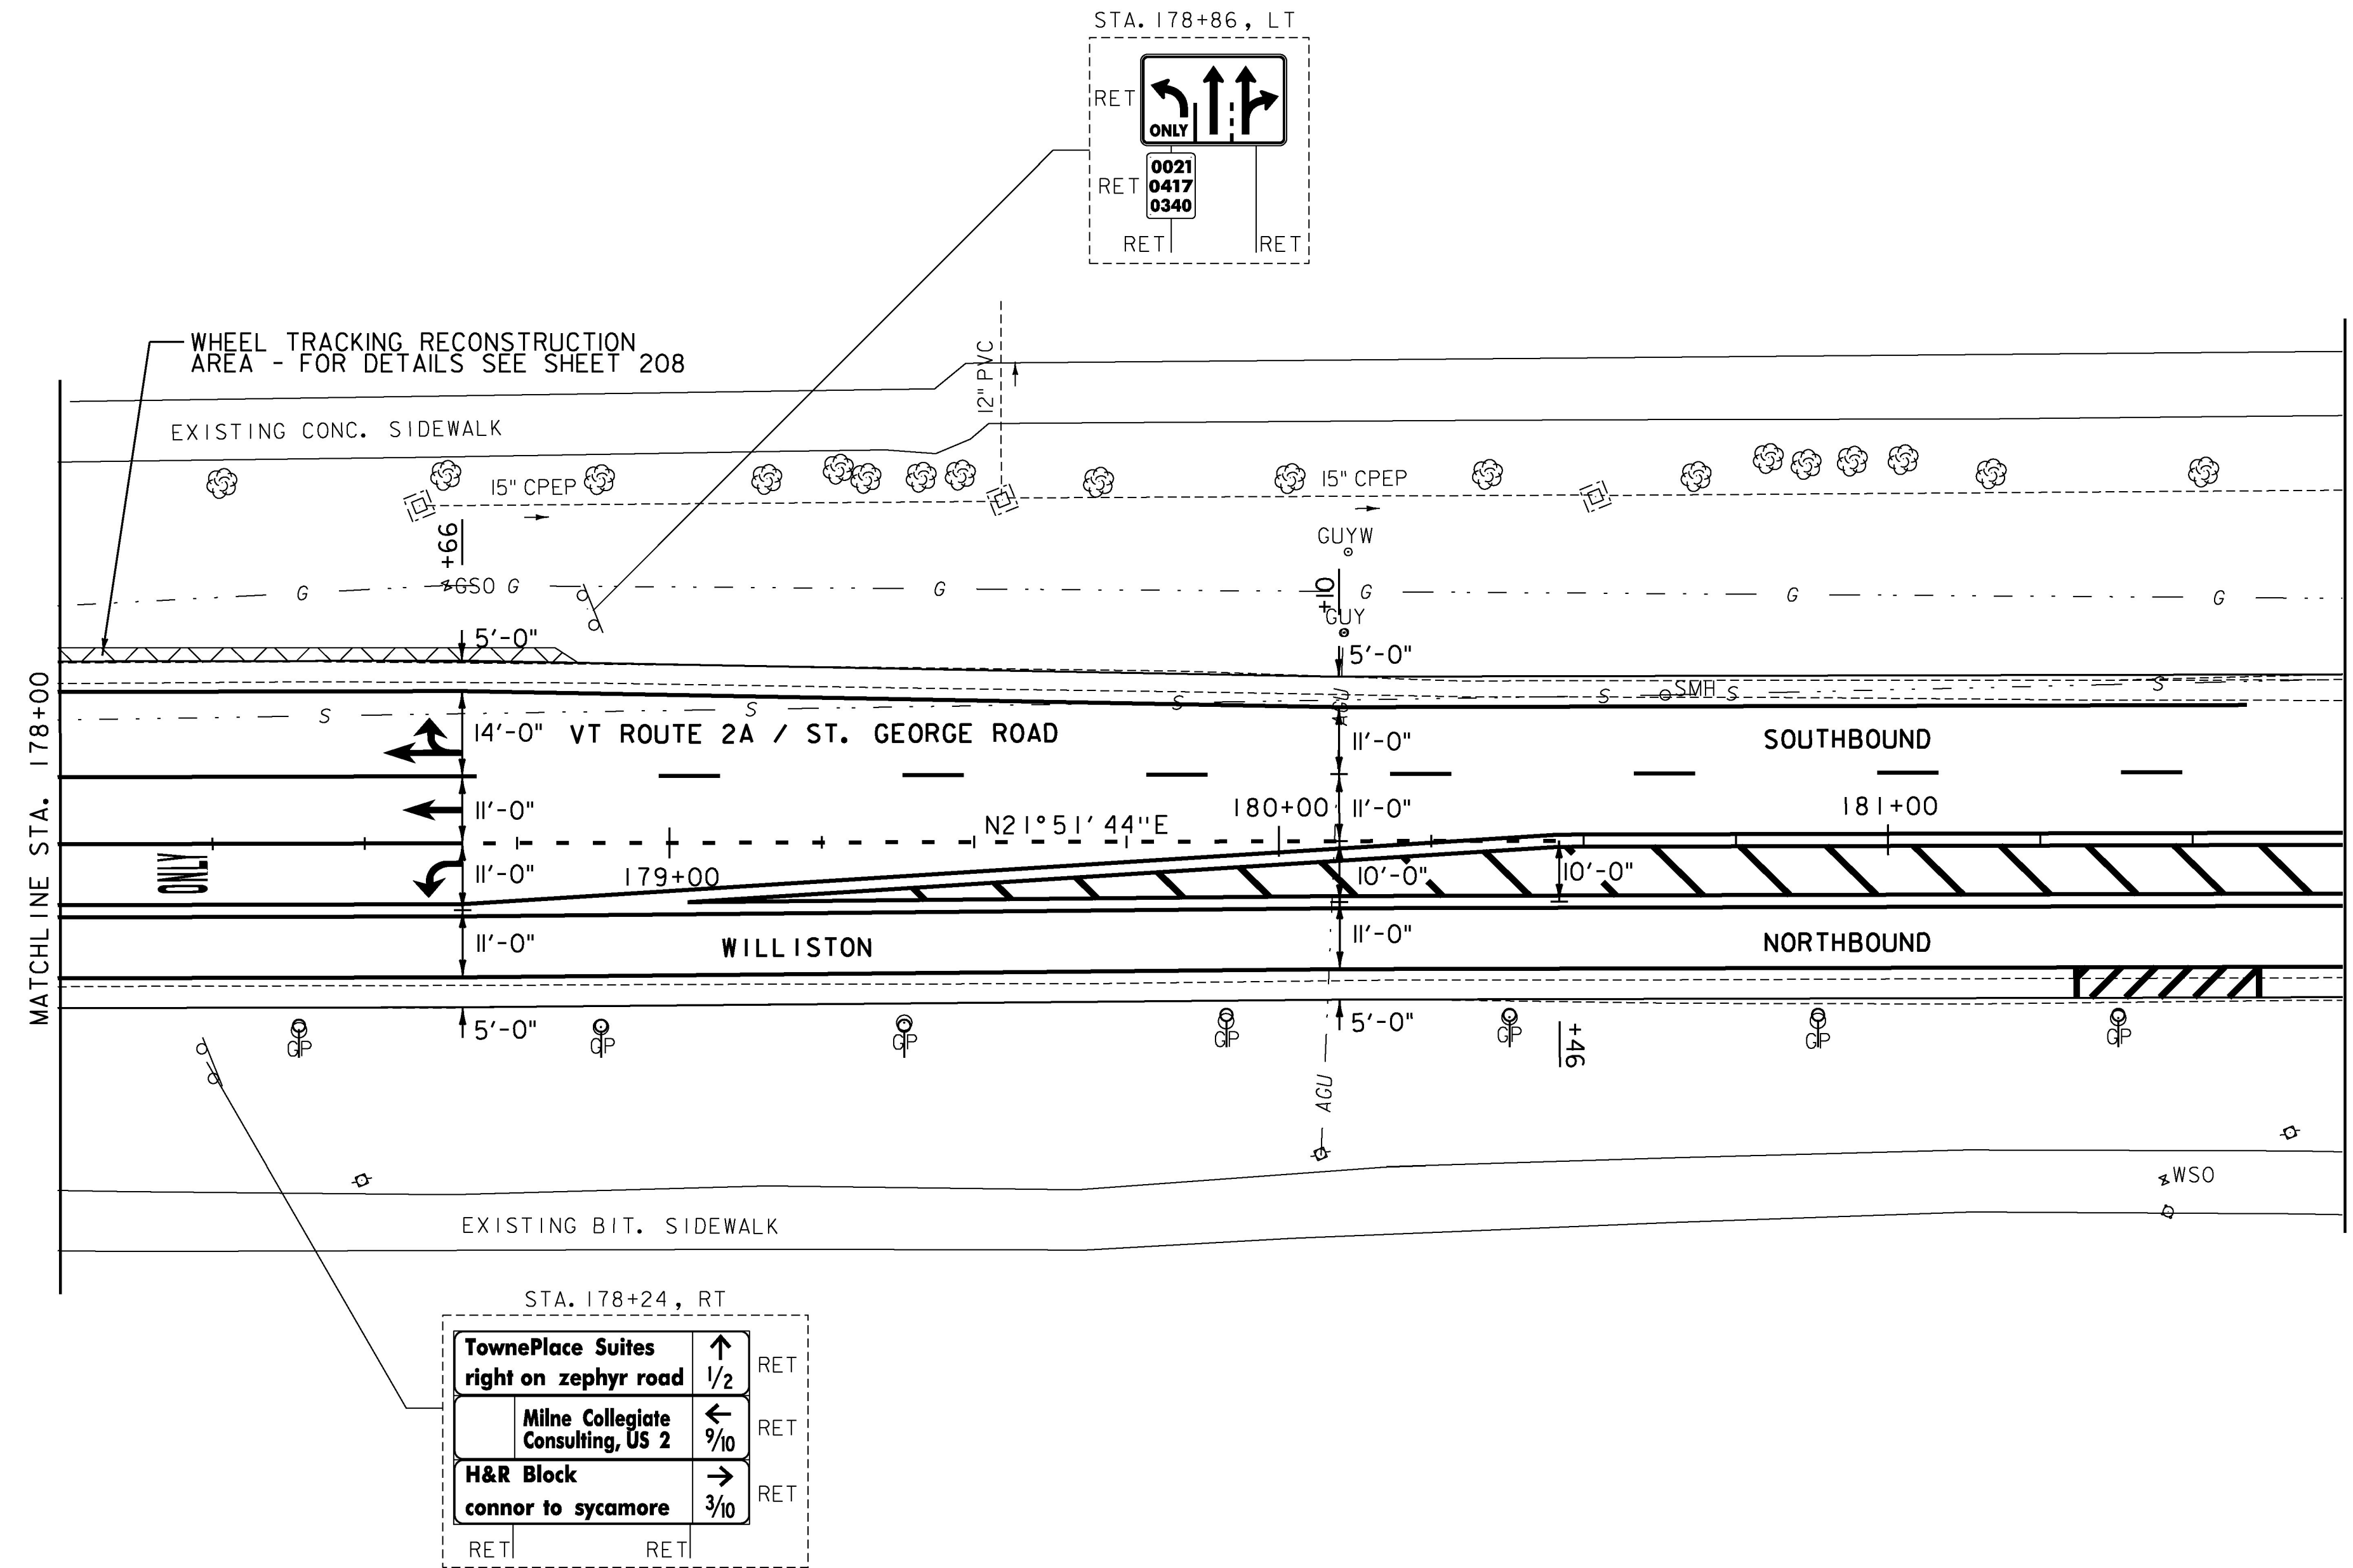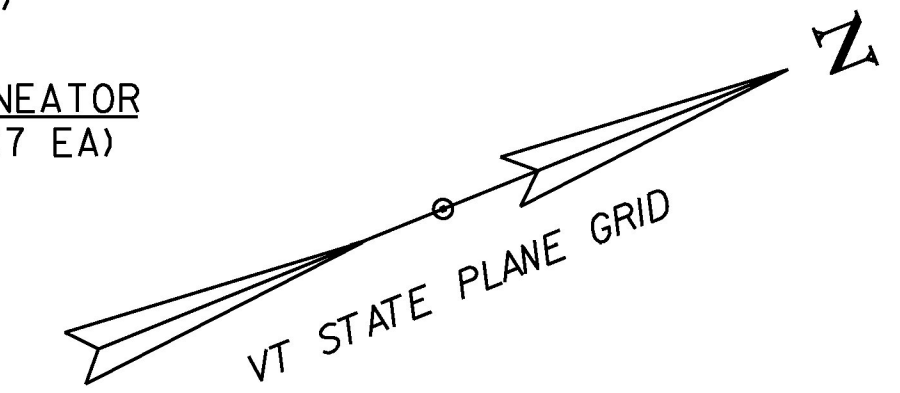

- NOTES:
- FOR LEGENDS, SEE SHEETS 3-4.
 - ALL EXISTING SIGNS NOT SHOWN ON THE PLANS SHALL BE RETAINED.

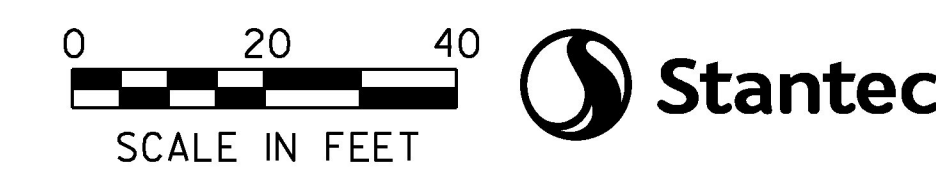

PROJECT NAME:	WILLISTON	PLOT DATE:	2/15/2017
PROJECT NUMBER:	NH 2949(I)	DRAWN BY:	D. BARNES
FILE NAME:	z12d224bdr.dgn	CHECKED BY:	J. LITTLE
PROJECT LEADER:	G. EDWARDS	SHEET	227 OF 249
DESIGNED BY:	D. BARNES	LAYOUT SHEET	8