

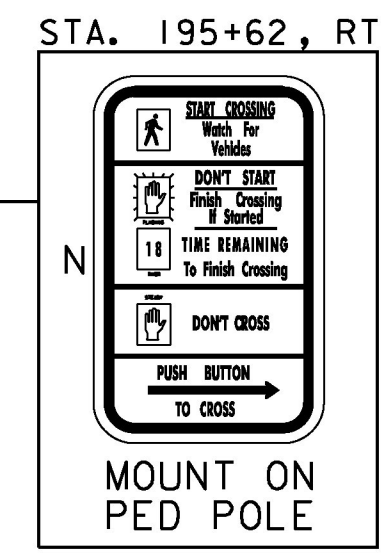
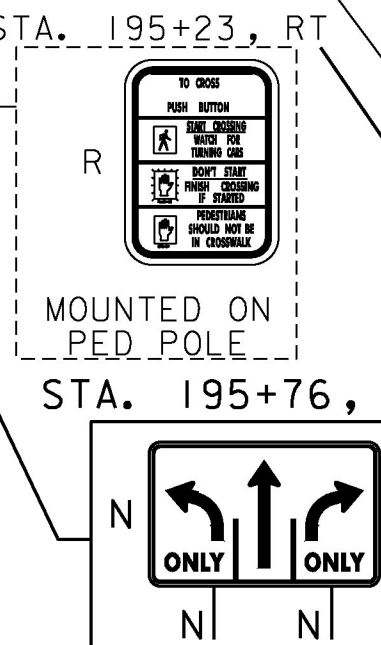
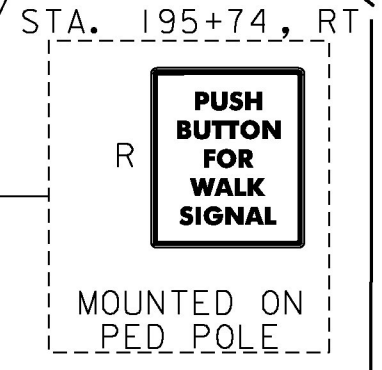
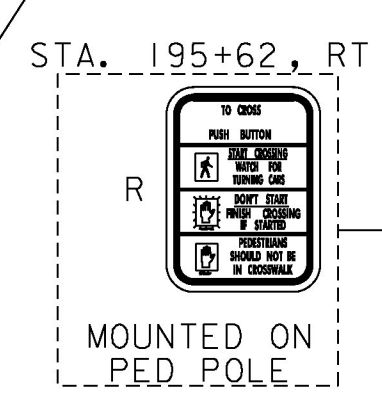
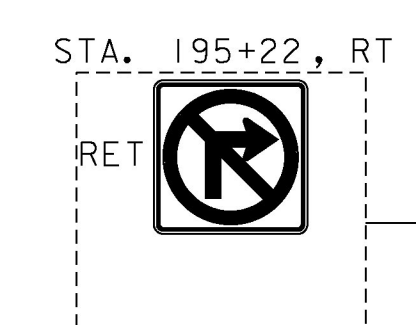
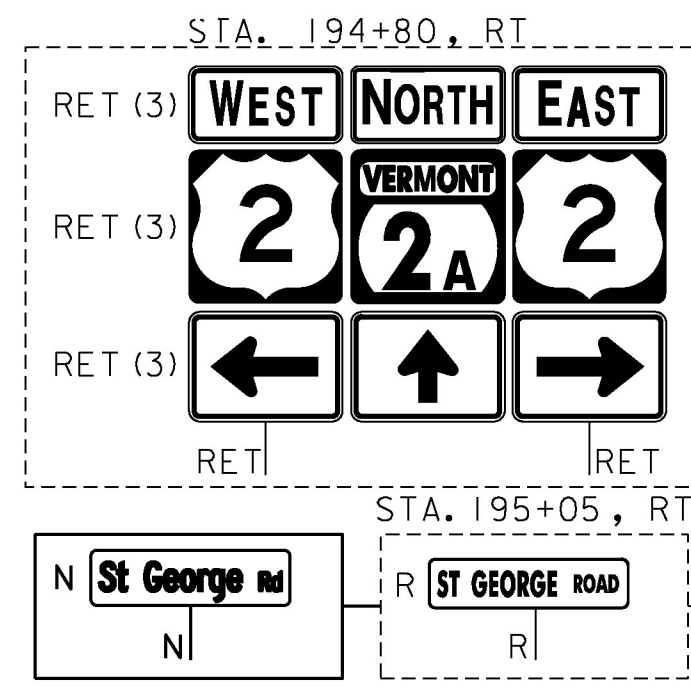
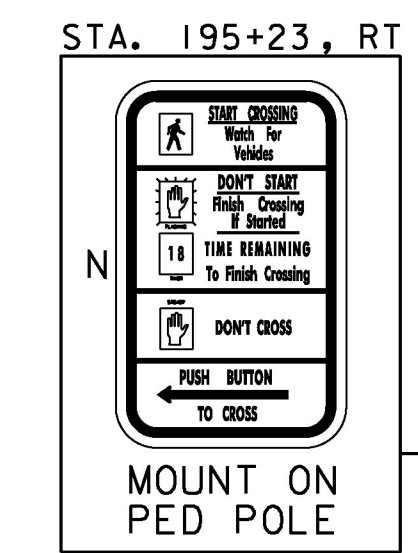
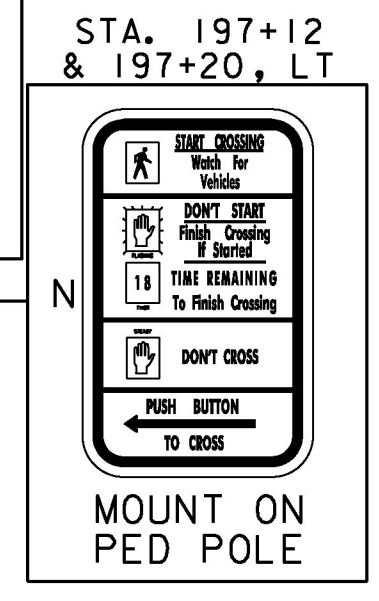
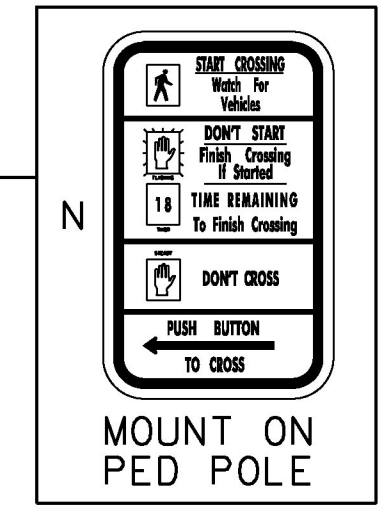
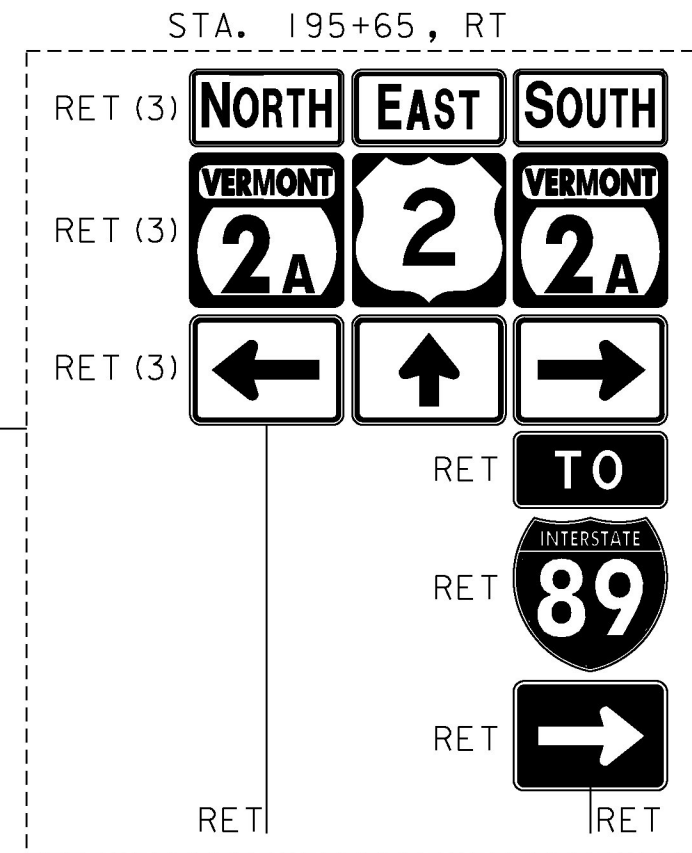
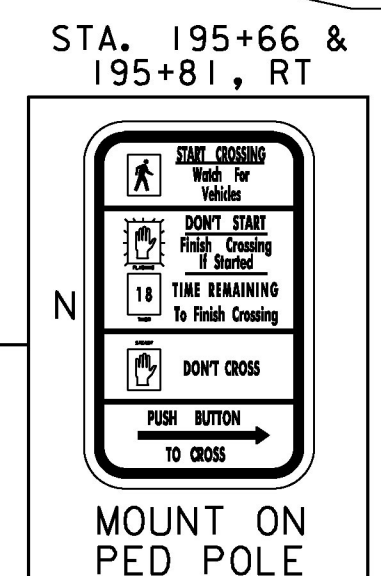
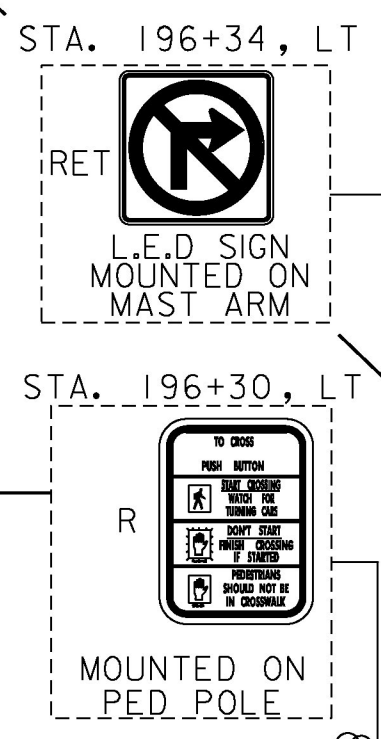
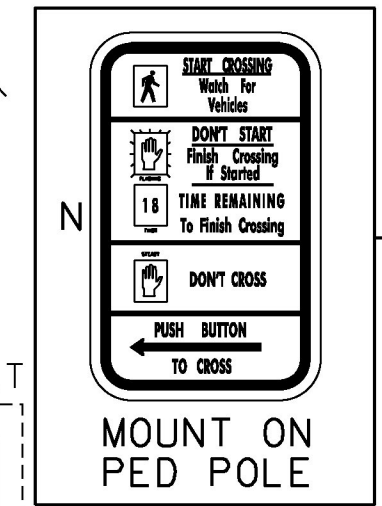
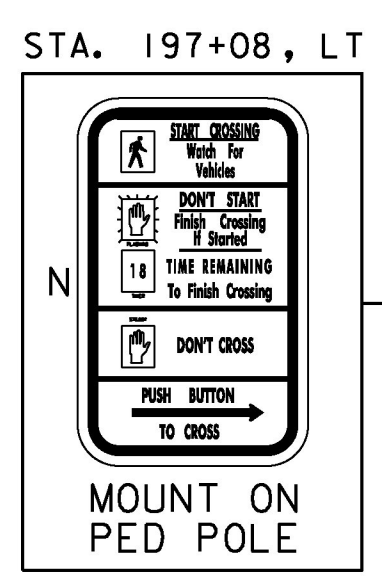
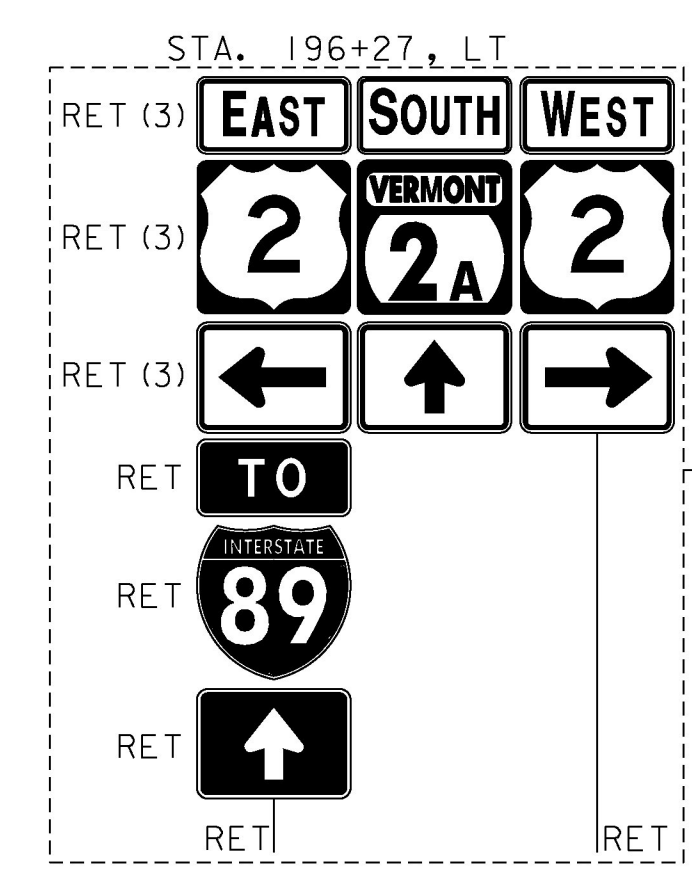
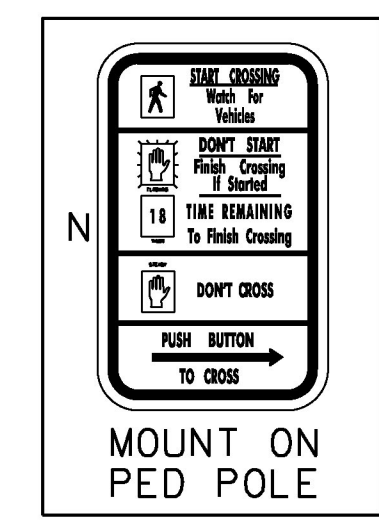
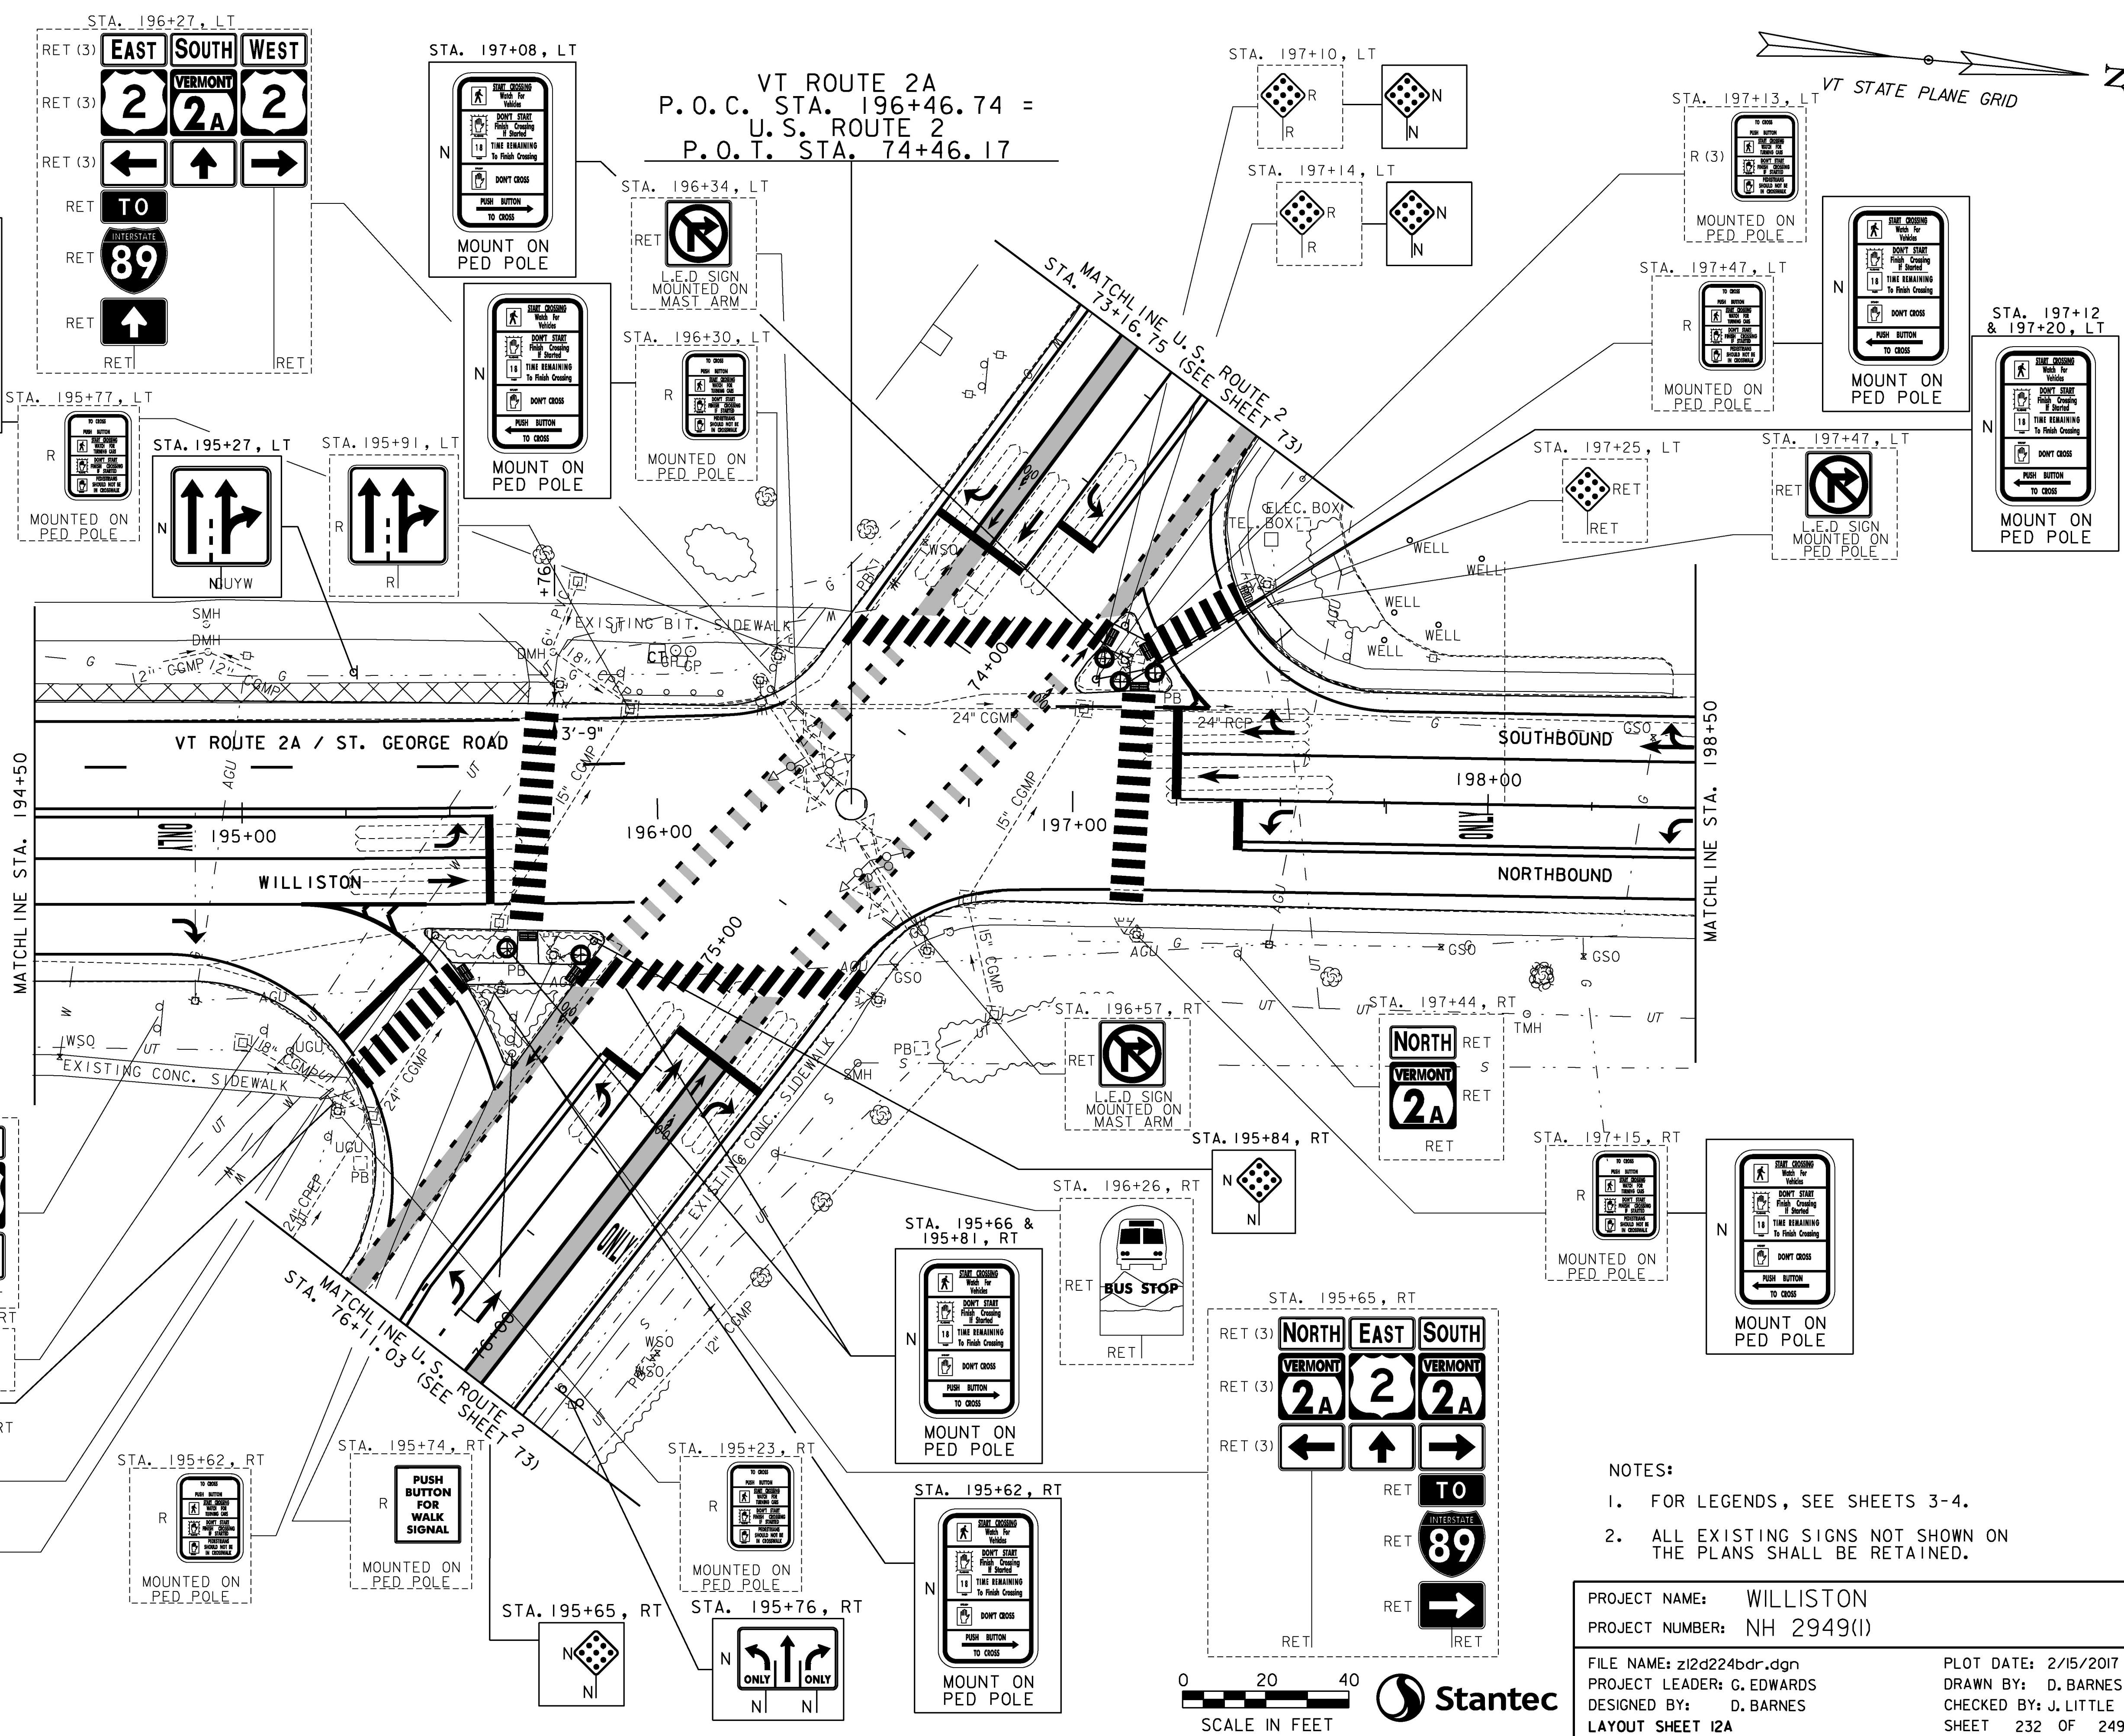


REMOVING SIGNS
AS SHOWN - 15

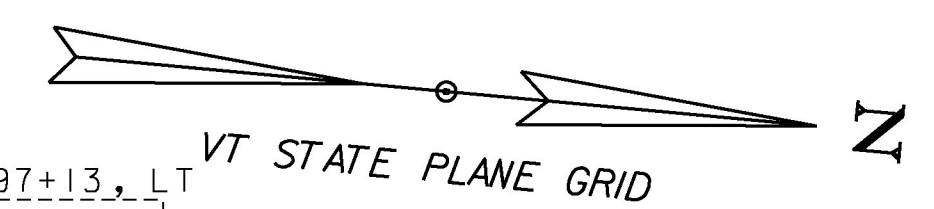

FOR ALL OTHER CONSTRUCTION
NOTES, SEE SHEET 231

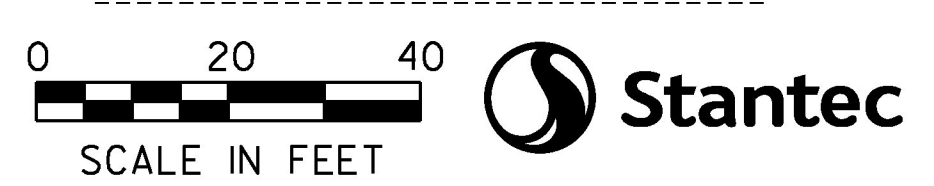

- NOTES:
- FOR LEGENDS, SEE SHEETS 3-4.
 - ALL EXISTING SIGNS NOT SHOWN ON THE PLANS SHALL BE RETAINED.

PROJECT NAME:	WILLISTON
PROJECT NUMBER:	NH 2949(I)
FILE NAME:	z12d224bdr.dgn
PROJECT LEADER:	G. EDWARDS
DESIGNED BY:	D. BARNES
LAYOUT SHEET I2A	
PLOT DATE:	2/15/2017
DRAWN BY:	D. BARNES
CHECKED BY:	J. LITTLE
SHEET	232 OF 249