



BANK STREET

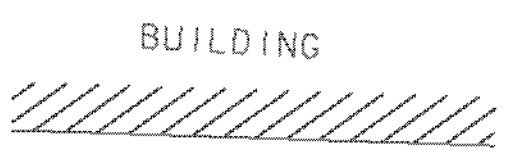

HVCTRL 62


US ROUTE 5
TO FAIRLEE

US ROUTE 5 (MAIN STREET)

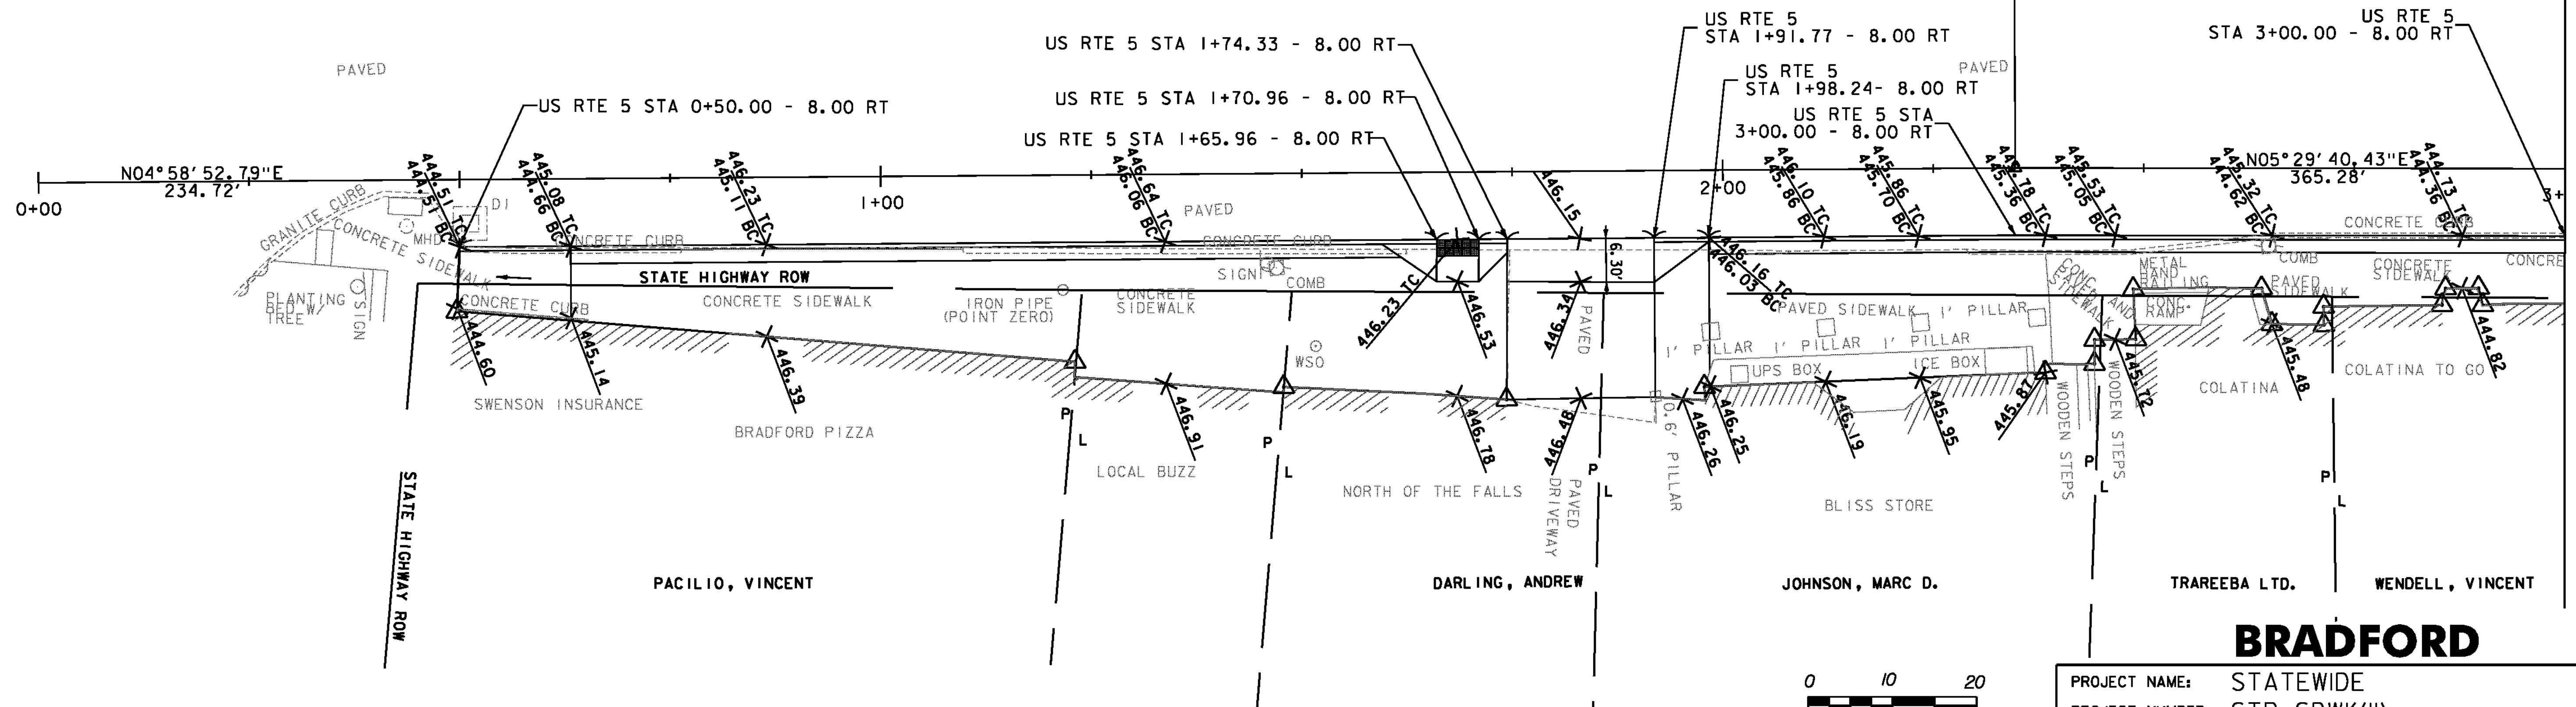

MATCHLINE STA 3+00
BRADFORD CURB TIE & GRADING SHEET 2

BRADFORD

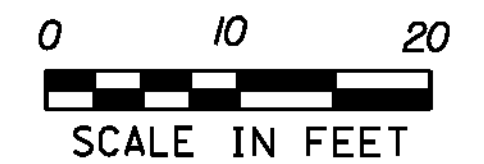

PROJECT NAME:	STATEWIDE	FILE NAME:	z1f116curbbdr_bradford.dgn	LOT DATE:	10/9/2013
PROJECT NUMBER:	STP SDWK(II)	PROJECT LEADER:	E. ATKINS	DRAWN BY:	A. SWEETMAN
		DESIGNED BY:	T. BIGELOW	CHECKED BY:	E. ATKINS
		BRADFORD CURB TIE & GRADING SHEET 1		SHEET 10 OF 53	