

DURABLE LETTER OR SYMBOL, POLYUREA  
 MM 3.898, LT. - 'STOP'  
 MM 4.003, LT. - 'STOP'  
 MM 4.020, LT. - 'STOP'  
 MM 4.035, LT. - 'SCHOOL'

TEMPORARY LETTER OR SYMBOL, PAINT  
 MM 3.898, LT. - 'STOP'  
 MM 4.003, LT. - 'STOP'  
 MM 4.020, LT. - 'STOP'  
 MM 4.035, LT. - 'SCHOOL'

DURABLE 4 INCH WHITE LINE, POLYUREA  
 MM 3.852 TO 4.100, SOLID LT. & RT.  
 (WITH EDGELINE BREAKS FOR CHAMPLAIN ST.,  
 MILK ST., INDUSTRIAL PARK RD., AND TH-58)

TEMPORARY 4 INCH WHITE LINE, PAINT  
 MM 3.852 TO 4.100, SOLID LT. & RT.  
 (WITH EDGELINE BREAKS FOR CHAMPLAIN ST.,  
 MILK ST., INDUSTRIAL PARK RD., AND TH-58)

DURABLE 4 INCH YELLOW LINE, POLYUREA  
 MM 3.852 TO 4.100, SOLID LT. & RT.  
 (WITH BREAKS FOR CHAMPLAIN ST., MILK ST.,  
 INDUSTRIAL PARK RD., AND TH-59)  
 MM 3.898, LT. (CHAMPLAIN ST.)  
 MM 4.003, LT. (MILK ST.)  
 MM 4.020, LT. (INDUSTRIAL PARK RD.)


TEMPORARY 4 INCH YELLOW LINE, PAINT  
 MM 3.852 TO 4.100, SOLID LT. & RT.  
 (WITH BREAKS FOR CHAMPLAIN ST., MILK ST.,  
 INDUSTRIAL PARK RD., AND TH-59)  
 MM 3.898, LT. (CHAMPLAIN ST.)  
 MM 4.003, LT. (MILK ST.)  
 MM 4.020, LT. (INDUSTRIAL PARK RD.)

DURABLE CROSSWALK MARKING, POLYUREA  
 MM 3.898, LT.  
 MM 3.904, LT. & RT.  
 MM 4.002, LT.  
 MM 4.020, LT.

TEMPORARY CROSSWALK MARKING, PAINT  
 MM 3.898, LT.  
 MM 3.904, LT. & RT.  
 MM 4.002, LT.  
 MM 4.020, LT.

DURABLE 24 INCH STOP BAR, POLYUREA  
 MM 3.898, LT.  
 MM 4.003, LT.  
 MM 4.020, LT.

TEMPORARY 24 INCH STOP BAR, PAINT  
 MM 3.898, LT.  
 MM 4.003, LT.  
 MM 4.020, LT.

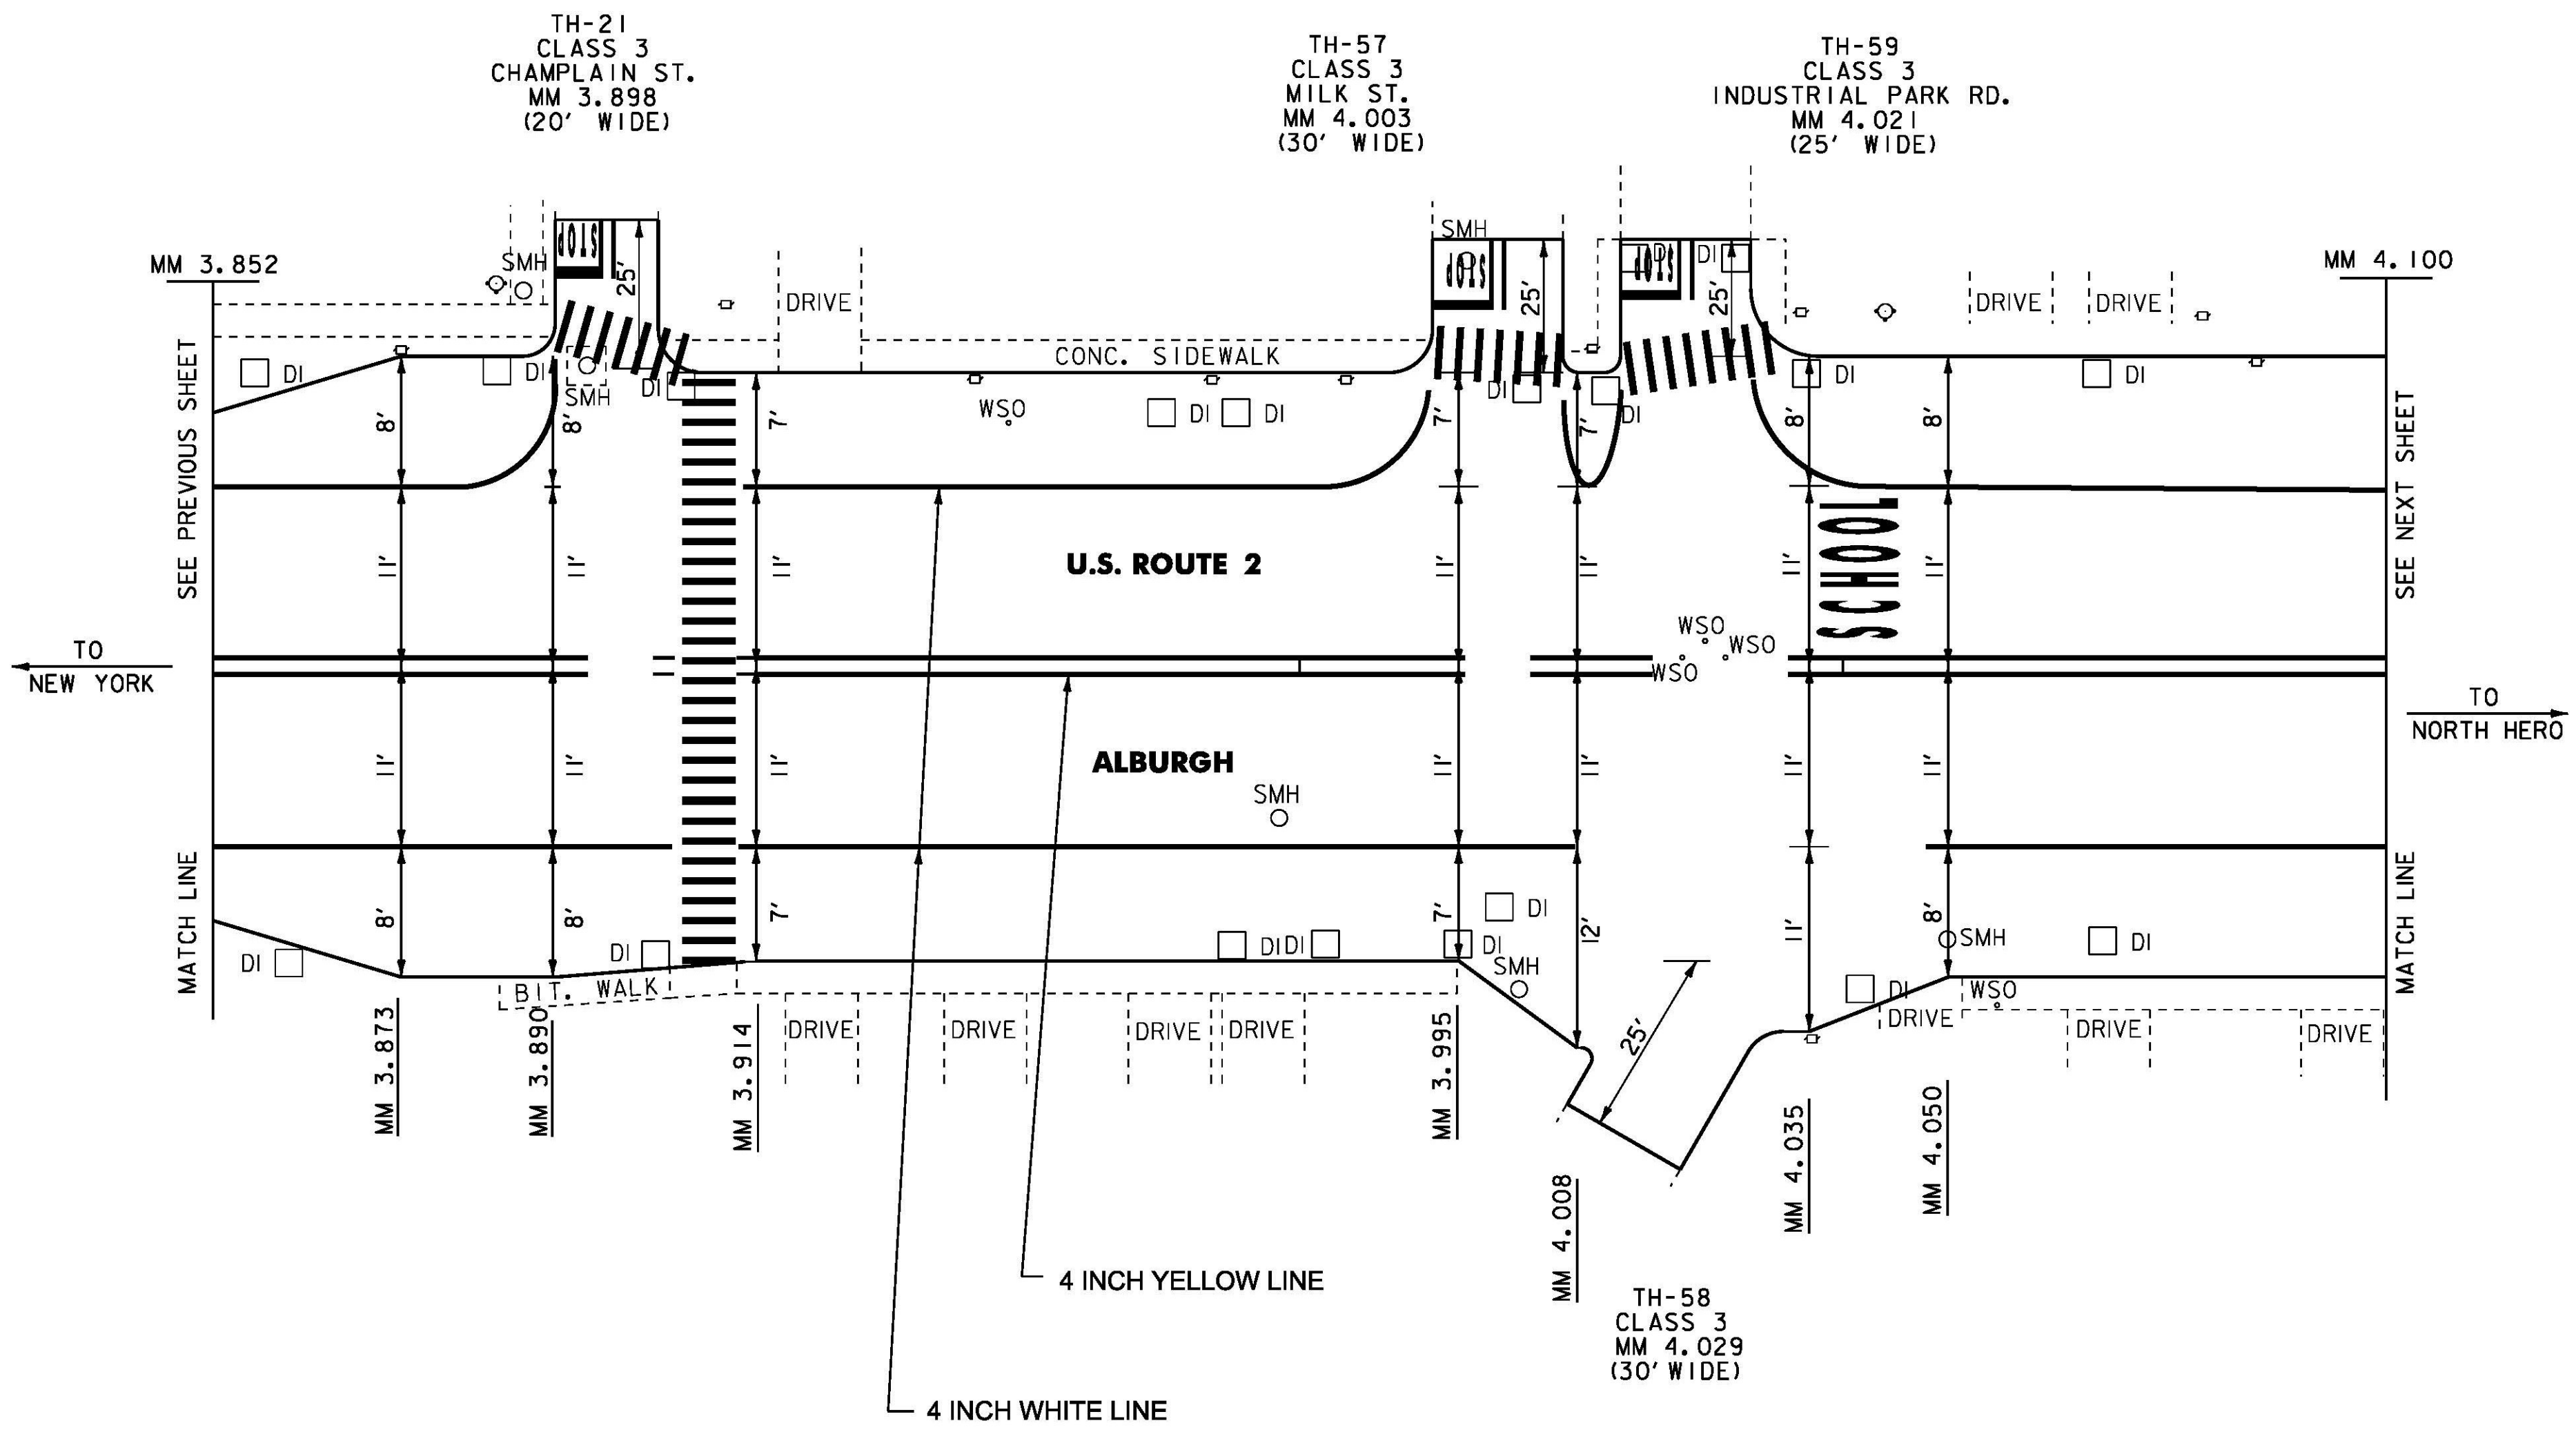

NOTE:  
 1. MM 3.852 ~ MM 4.100: COLD PLANE 1.0", LEVEL WITH 0.5" TYPE IVS, THEN PAVE WEARING SURFACE.  
 2. SEE QUANTITY SHEETS FOR DURABLE MARKING OPTIONS.

**NOT TO SCALE**

<b>PAVEMENT MARKING DETAIL SHEET 2</b>	PROJECT NAME: ALBURGH	
	PROJECT NUMBER: NH SURF(35)	
	FILE NAME: i2b320.dgn	PLOT DATE: 25-APR-2013
	PROJECT LEADER: FOWLER	DRAWN BY: PM
DESIGNED BY: PM	CHECKED BY: PM	
p12b320 11.1	SHEET 19	OF 70