


DURABLE 4 INCH WHITE LINE, POLYUREA  
MM 4.100, TO 4.350, SOLID LT. & RT.  
(WITH EDGELINE BREAKS FOR PETERSON PL.,  
TH-24, VALENTINE ST., AND TH-40)

TEMPORARY 4 INCH WHITE LINE, PAINT  
MM 4.100, TO 4.350, SOLID LT. & RT.  
(WITH EDGELINE BREAKS FOR PETERSON PL.,  
TH-24, VALENTINE ST., AND TH-40)

DURABLE 4 INCH YELLOW LINE, POLYUREA  
MM 4.100 TO 4.350, SOLID LT. & RT.  
(WITH CENTERLINE BREAKS FOR PETERSON PL.,  
TH-24, VALENTINE ST. AND TH-40)

TEMPORARY 4 INCH YELLOW LINE, PAINT  
MM 4.100 TO 4.350, SOLID LT. & RT.  
(WITH CENTERLINE BREAKS FOR PETERSON PL.,  
TH-24, VALENTINE ST. AND TH-40)

CHANGING ELEVATION OF DI'S CB'S OR MH'S  
MM 4.196, LT.

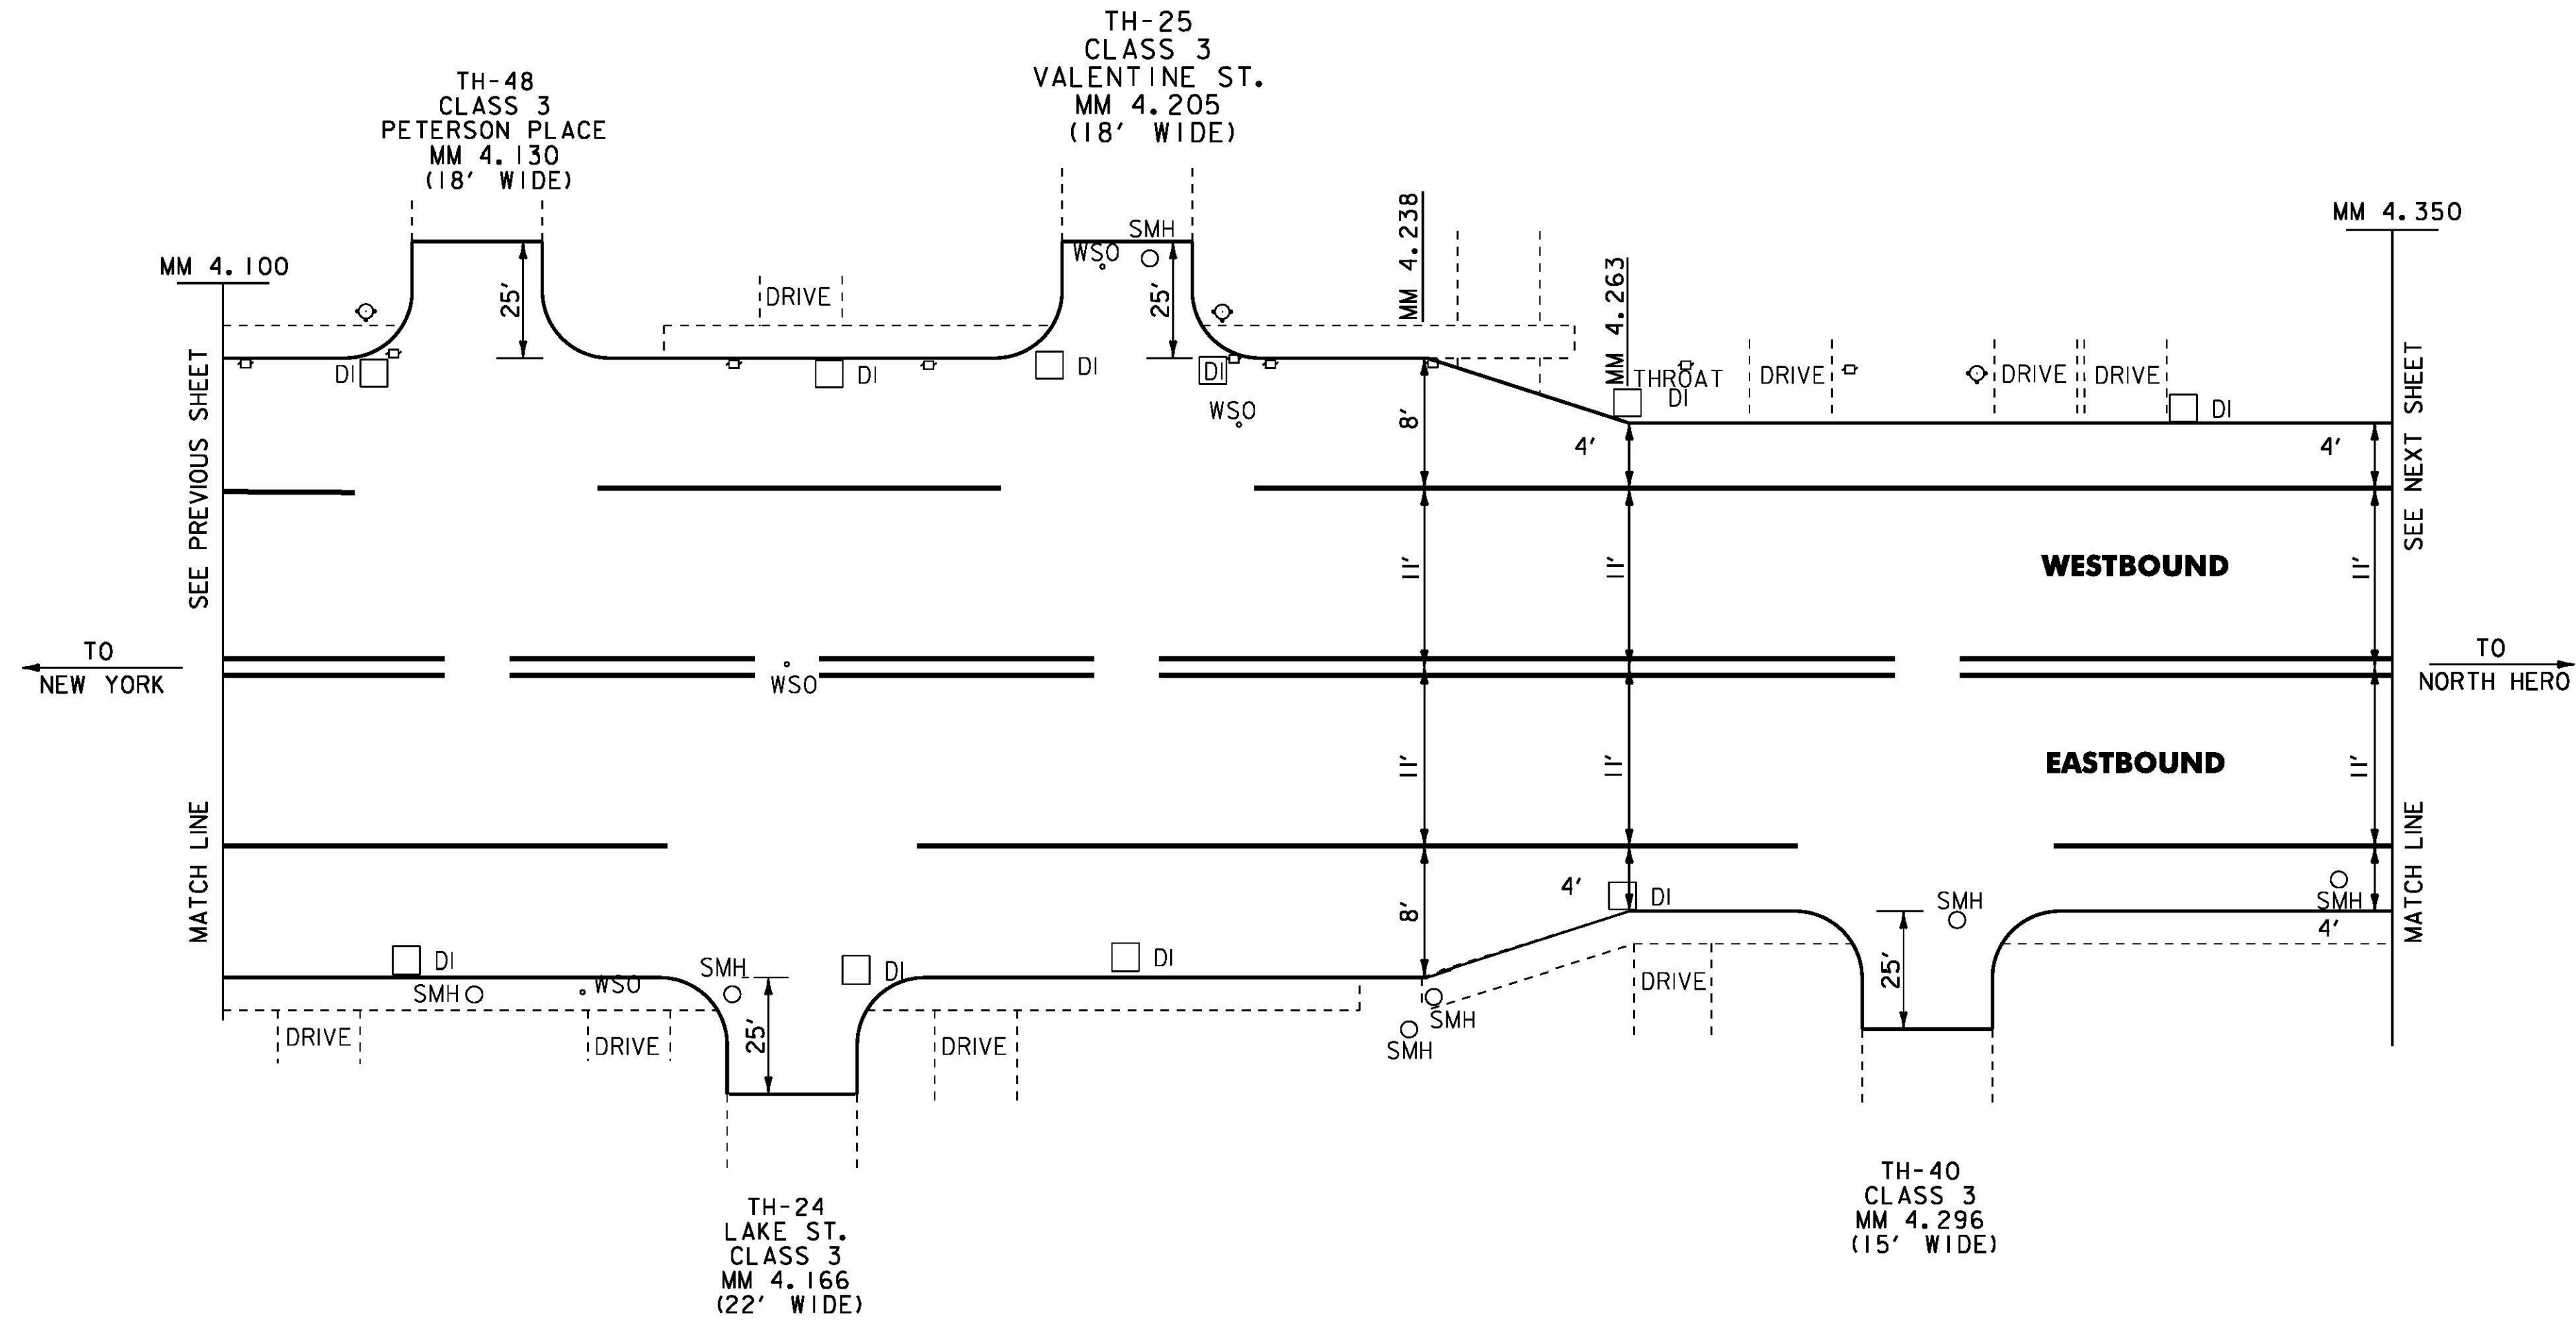

NOTE:  
1. MM 4.100 ~ MM 4.350: COLD PLANE 1.0", LEVEL WITH 0.5" TYPE IVS, THEN PAVE WEARING SURFACE.  
2. SEE QUANTITY SHEETS FOR DURABLE MARKING OPTIONS.

**NOT TO SCALE**

**PAVEMENT  
MARKING  
DETAIL  
SHEET 3**

PROJECT NAME: ALBURGH  
PROJECT NUMBER: NH SURF(35)

FILE NAME: i2b320.dgn  
PROJECT LEADER: FOWLER  
DESIGNED BY: PM  
p12b320 i2.1

PLOT DATE: 25-APR-2013  
DRAWN BY: PM  
CHECKED BY: PM  
SHEET 20 OF 70