

DURABLE 4 INCH WHITE LINE, POLYUREA
 MM 4.785 TO 5.220, SOLID LT. & RT.
 (WITH EDGELINE BREAK FOR WEST SHORE
 RD.)
 MM 4.823 RT. (WEST SHORE RD. EDGELINES)

TEMPORARY 4 INCH WHITE LINE, PAINT
 MM 4.785 TO 5.220, SOLID LT. & RT.
 (WITH EDGELINE BREAK FOR WEST SHORE
 RD.)
 MM 4.823 RT. (WEST SHORE RD. EDGELINES)

DURABLE 4 INCH YELLOW LINE, POLYUREA
 MM 4.785 TO 5.220, SOLID LT. & RT.
 (WITH BREAK FOR WEST SHORE RD.)
 MM 4.823 RT. (WEST SHORE RD. CENTERLINE)


TEMPORARY 4 INCH YELLOW LINE, PAINT
 MM 4.785 TO 5.220, SOLID LT. & RT.
 (WITH BREAK FOR WEST SHORE RD.)
 MM 4.823 RT. (WEST SHORE RD. CENTERLINE)

DURABLE 24 INCH STOP BAR, POLYUREA
 MM 4.824 RT (TH-3 WEST SHORE RD.)

TEMPORARY 24 INCH STOP BAR, PAINT
 MM 4.824 RT (TH-3 WEST SHORE RD.)

DURABLE LETTER OR SYMBOL, POLYUREA
 MM 4.824 RT "STOP" (TH-3 WEST SHORE RD.)

TEMPORARY LETTER OR SYMBOL, PAINT
 MM 4.824 RT "STOP" (TH-3 WEST SHORE RD.)

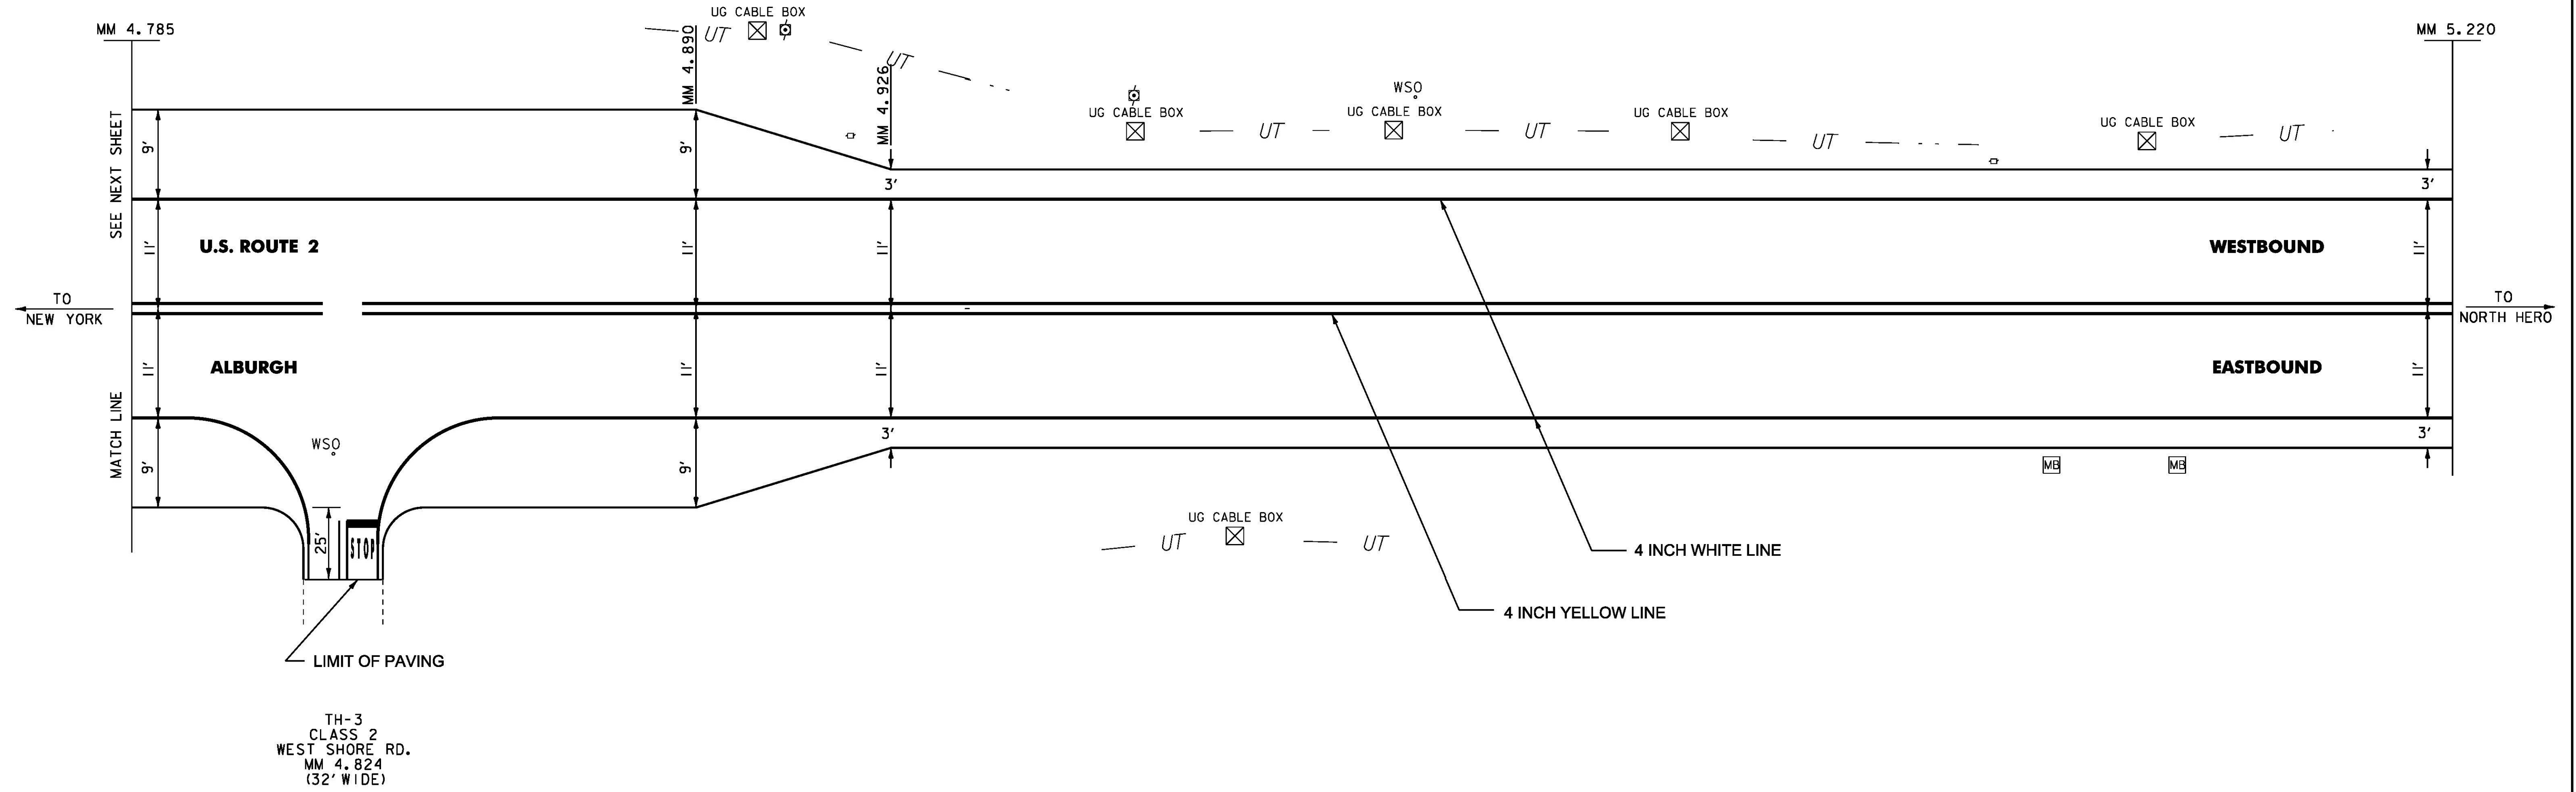

TH-3
 CLASS 2
 WEST SHORE RD.
 MM 4.824
 (32' WIDE)

NOT TO SCALE

**PAVEMENT
 MARKING
 DETAIL
 SHEET 5**

PROJECT NAME: ALBURGH
 PROJECT NUMBER: NH SURF(35)

FILE NAME: pl2b320.dgn
 PROJECT LEADER: FOWLER
 DESIGNED BY: PM
 12b320 14.1

PLOT DATE: 25-APR-2013
 DRAWN BY: PM
 CHECKED BY: PM
 SHEET 22 OF 70

NOTE:
 1. SEE QUANTITY SHEETS FOR DURABLE MARKING OPTIONS.