

DURABLE 4 INCH WHITE LINE, POLYUREA
 MM 1.951 TO 2.050, SOLID LT. & RT.
 (WITH EDGELINE BREAKS FOR WINDMILL POINT
 INTERSECTIONS)
 MM 2.028 TO 2.042 RT. (GORE)

TEMPORARY 4 INCH WHITE LINE, PAINT
 MM 1.951 TO 2.050, SOLID LT. & RT.
 (WITH EDGELINE BREAKS FOR WINDMILL POINT
 INTERSECTIONS)
 MM 2.028 TO 2.042 RT. (GORE)


DURABLE 4 INCH YELLOW LINE, POLYUREA
 MM 1.951 TO 2.030, SOLID LT. & RT., (WITH
 CENTERLINE BREAKS FOR WIND MILL POINT RD.
 INTERSECTIONS)
 MM 1.975, RT. (WIND MILL POINT RD.)
 MM 2.017, RT. (WIND MILL POINT RD.)
 MM 2.030, TO 2.050, SOLID LT/DASHED RT.

TEMPORARY 4 INCH YELLOW LINE, PAINT
 MM 1.951 TO 2.030, SOLID LT. & RT., (WITH
 CENTERLINE BREAKS FOR WIND MILL POINT RD.
 INTERSECTIONS)
 MM 1.975, RT. (WIND MILL POINT RD.)
 MM 2.017, RT. (WIND MILL POINT RD.)
 MM 2.030, TO 2.050, SOLID LT/DASHED RT.

DURABLE 24 INCH STOP BAR, POLYUREA
 MM 1.976, RT. (WIND MILL POINT RD.)
 MM 2.047, RT. (WIND MILL POINT RD.)
TEMPORARY 24 INCH STOP BAR, PAINT
 MM 1.976, RT. (WIND MILL POINT RD.)
 MM 2.047, RT. (WIND MILL POINT RD.)

DURABLE LETTER OR SYMBOL, POLYUREA
 MM 1.976, RT. "STOP" (WIND MILL POINT RD.)
 MM 2.047, RT. "STOP" (WIND MILL POINT RD.)
TEMPORARY LETTER OR SYMBOL, PAINT
 MM 1.976, RT. "STOP" (WIND MILL POINT RD.)
 MM 2.047, RT. "STOP" (WIND MILL POINT RD.)

DURABLE 8 INCH WHITE LINE, POLYUREA
 MM 2.017, RT.
 (GORE DIAGONALS, WIND MILL POINT RD.)
TEMPORARY 8 INCH WHITE LINE, PAINT
 MM 2.017, RT.
 (GORE DIAGONALS, WIND MILL POINT RD.)

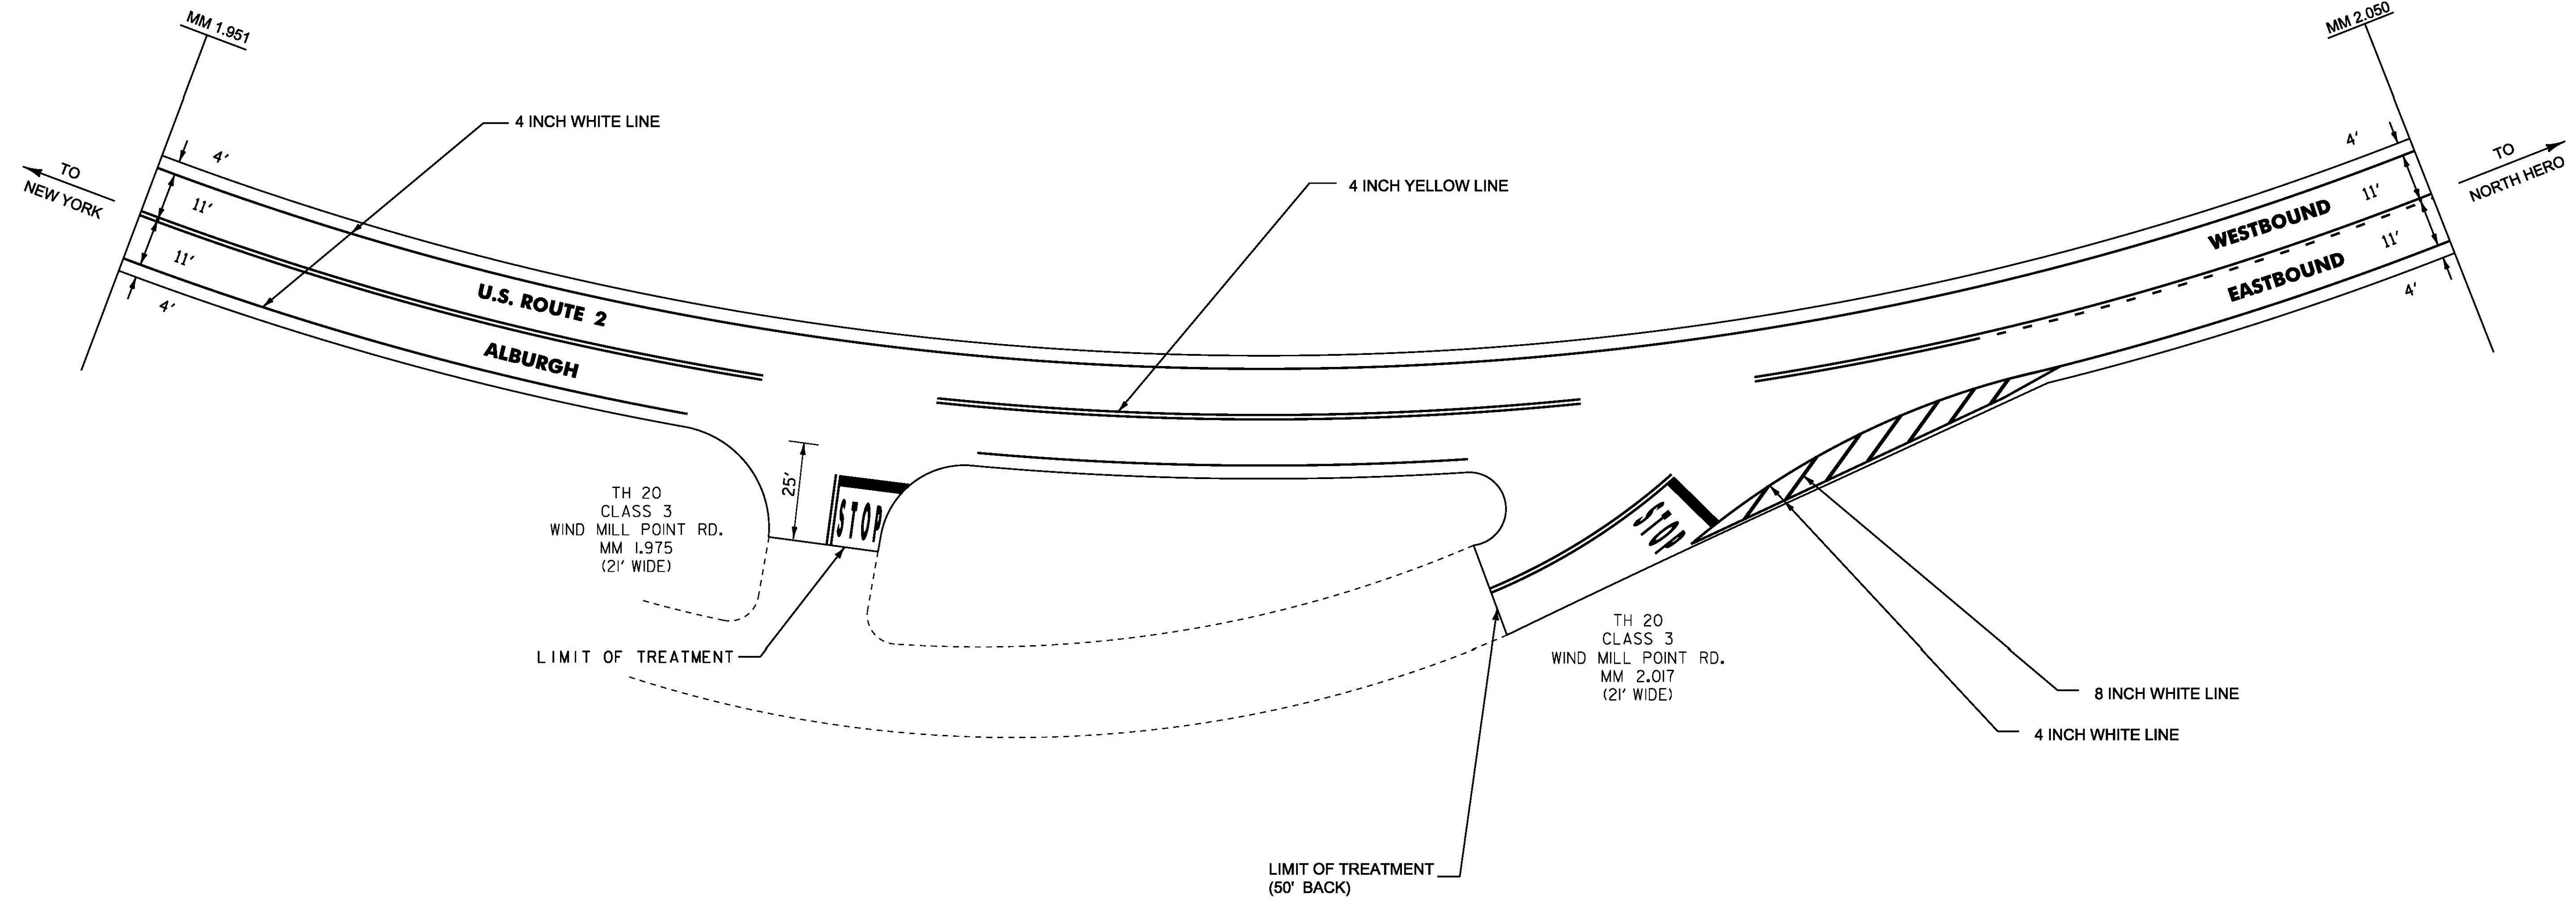

U.S. ROUTE 2 / WIND MILL POINT RD. INTERSECTION
MM 2.017

NOT TO SCALE

**INTERSECTION
 DETAIL
 SHEET 1**

PROJECT NAME: ALBURGH	PLOT DATE: 25-APR-2013
PROJECT NUMBER: NH SURF(35)	DRAWN BY: PM
FILE NAME: p2b320.dgn	CHECKED BY: PM
PROJECT LEADER: FOWLER	SHEET 23 OF 70
DESIGNED BY: PM	
pi2B320 I5,1	

NOTE:
 1. SEE QUANTITY SHEETS FOR DURABLE MARKING OPTIONS.