

DURABLE 4 INCH WHITE LINE, POLYUREA
 MM 3.082 TO 3.181, LT. & RT., SOLID
 MM 3.165 3.181, LT, SOLID (LANE LINE)
 MM 3.152, LT. (BRIDGE RD. EDGELINE)

DURABLE 4 INCH YELLOW LINE, POLYUREA
 MM 3.082 TO 3.181, LT. & RT., SOLID CENTERLINE
 (WITH CENTERLINE BREAK FOR BRIDGE RD.)
 MM 3.152, LT. (BRIDGE RD. ISLAND & CENTERLINE)

DURABLE 24 INCH STOP BAR, POLYUREA
 MM 3.149, LT. (BRIDGE RD.)


DURABLE LETTER OR SYMBOL, POLYUREA
 MM 3.149, LT., 'STOP' (BRIDGE RD.)
 MM 3.167, LT., ARROW

TEMPORARY 4 INCH WHITE LINE, PAINT
 MM 3.082 TO 3.181, LT. & RT., SOLID
 MM 3.165 3.181, LT, SOLID (LANE LINE)
 MM 3.152, LT. (BRIDGE RD. EDGELINE)

TEMPORARY 4 INCH YELLOW LINE, PAINT
 MM 3.082 TO 3.181, LT. & RT., SOLID CENTERLINE
 (WITH CENTERLINE BREAK FOR BRIDGE RD.)
 MM 3.152, LT. (BRIDGE RD. ISLAND & CENTERLINE)

TEMPORARY 24 INCH STOP BAR, PAINT
 MM 3.149, LT. (BRIDGE RD.)

TEMPORARY LETTER OR SYMBOL, PAINT
 MM 3.149, LT., 'STOP' (BRIDGE RD.)
 MM 3.167, LT., ARROW

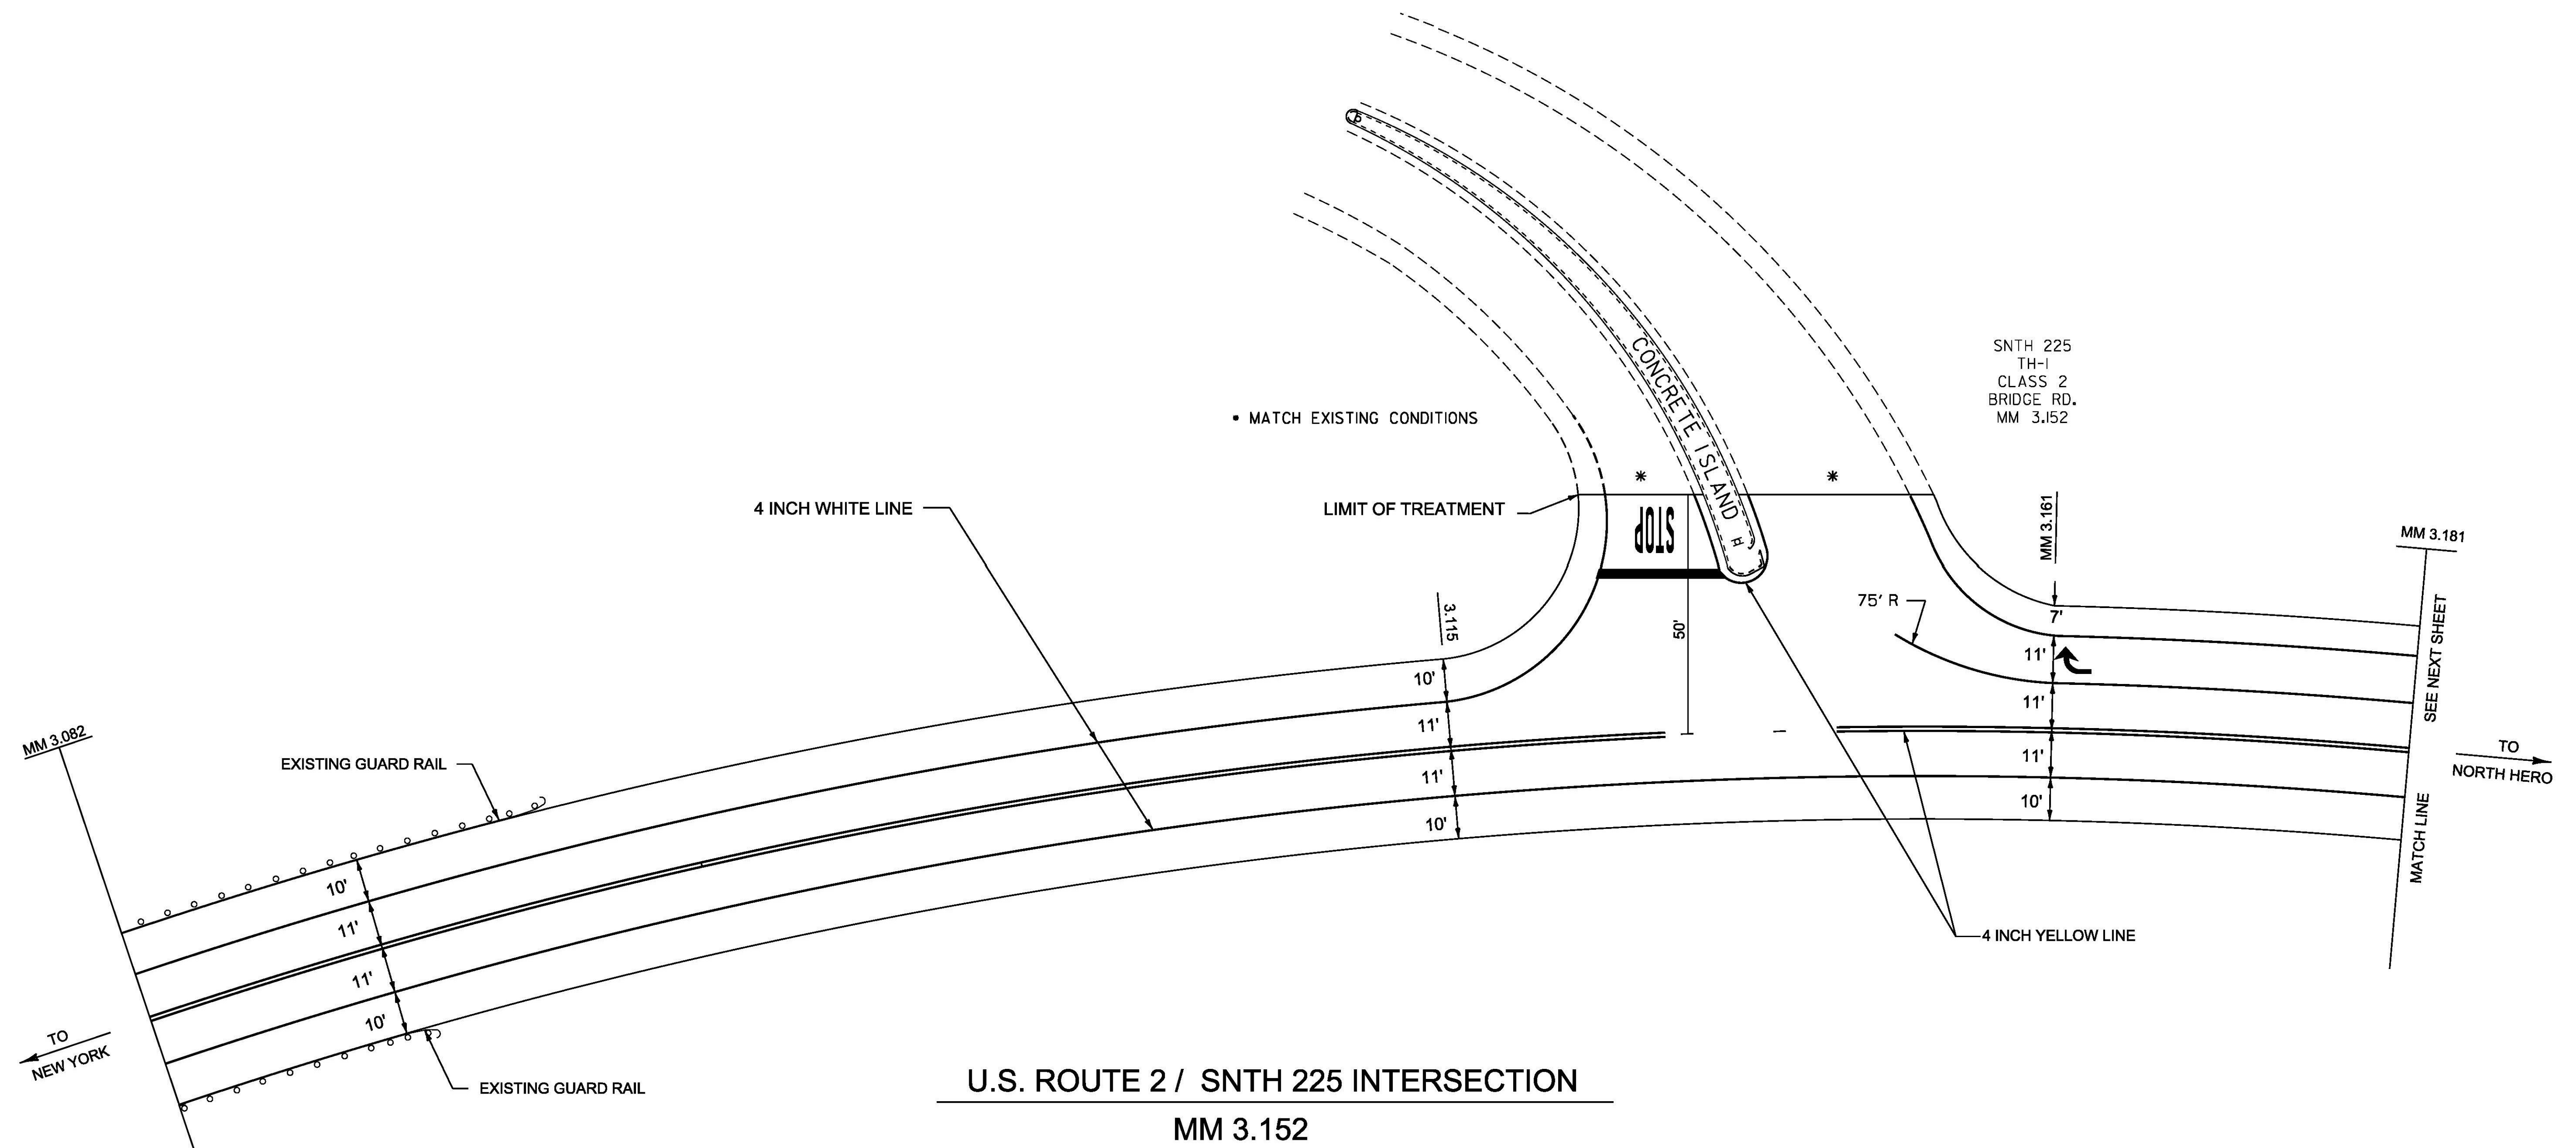

U.S. ROUTE 2 / SNTH 225 INTERSECTION
MM 3.152

NOT TO SCALE

INTERSECTION DETAIL SHEET 2	PROJECT NAME: ALBURGH	PLOT DATE: 25-APR-2013
	PROJECT NUMBER: NH SURF(35)	DRAWN BY: PM
	FILE NAME: I2b320.dgn	CHECKED BY: PM
	PROJECT LEADER: FOWLER	SHEET 24 OF 70
DESIGNED BY: PM		
PI2b320 16.1		

NOTE:
 1. SEE QUANTITY SHEETS FOR DURABLE MARKING OPTIONS.