

DURABLE 4 INCH WHITE LINE, POLYUREA
 MM 3.181 TO 3.293, LT. & RT. SOLID EDGE LINE
 (WITH BREAK FOR TOWN GARAGE RD.)
 MM 3.181 TO 3.197, LT. SOLID (LANE LINE)
 MM 3.197 TO 3.234, LT. DOTS (LANE TAPER)

DURABLE 4 INCH YELLOW LINE, POLYUREA
 MM 3.181 TO 3.293, LT. & RT., SOLID (WITH
 CENTERLINE BREAK FOR TOWN GARAGE RD.)

DURABLE 24 INCH STOP BAR, POLYUREA
 MM 3.276, LT. (TOWN GARAGE RD.)


DURABLE LETTER OR SYMBOL, POLYUREA
 MM 3.197, LT. ARROW
 MM 3.181, LT. 'ONLY'
 MM 3.276, LT. 'STOP' (TH-56 TOWN GARAGE RD)

TEMPORARY 4 INCH WHITE LINE, PAINT
 MM 3.181 TO 3.293, LT. & RT. SOLID EDGE LINE
 (WITH BREAK FOR TOWN GARAGE RD.)
 MM 3.181 TO 3.197, LT. SOLID (LANE LINE)
 MM 3.197 TO 3.234, LT. DOTS (LANE TAPER)
 MM 3.278 LT. EDGE LINE FOR BRIDGE RD.

TEMPORARY 4 INCH YELLOW LINE, PAINT
 MM 3.181 TO 3.293, LT. & RT., SOLID (WITH
 CENTERLINE BREAK FOR TOWN GARAGE RD.)

TEMPORARY 24 INCH STOP BAR, PAINT
 MM 3.276, LT. (TOWN GARAGE RD.)

TEMPORARY LETTER OR SYMBOL, PAINT
 MM 3.197, LT. ARROW
 MM 3.181, LT. 'ONLY'
 MM 3.276, LT. 'STOP' (TH-56 TOWN GARAGE RD)

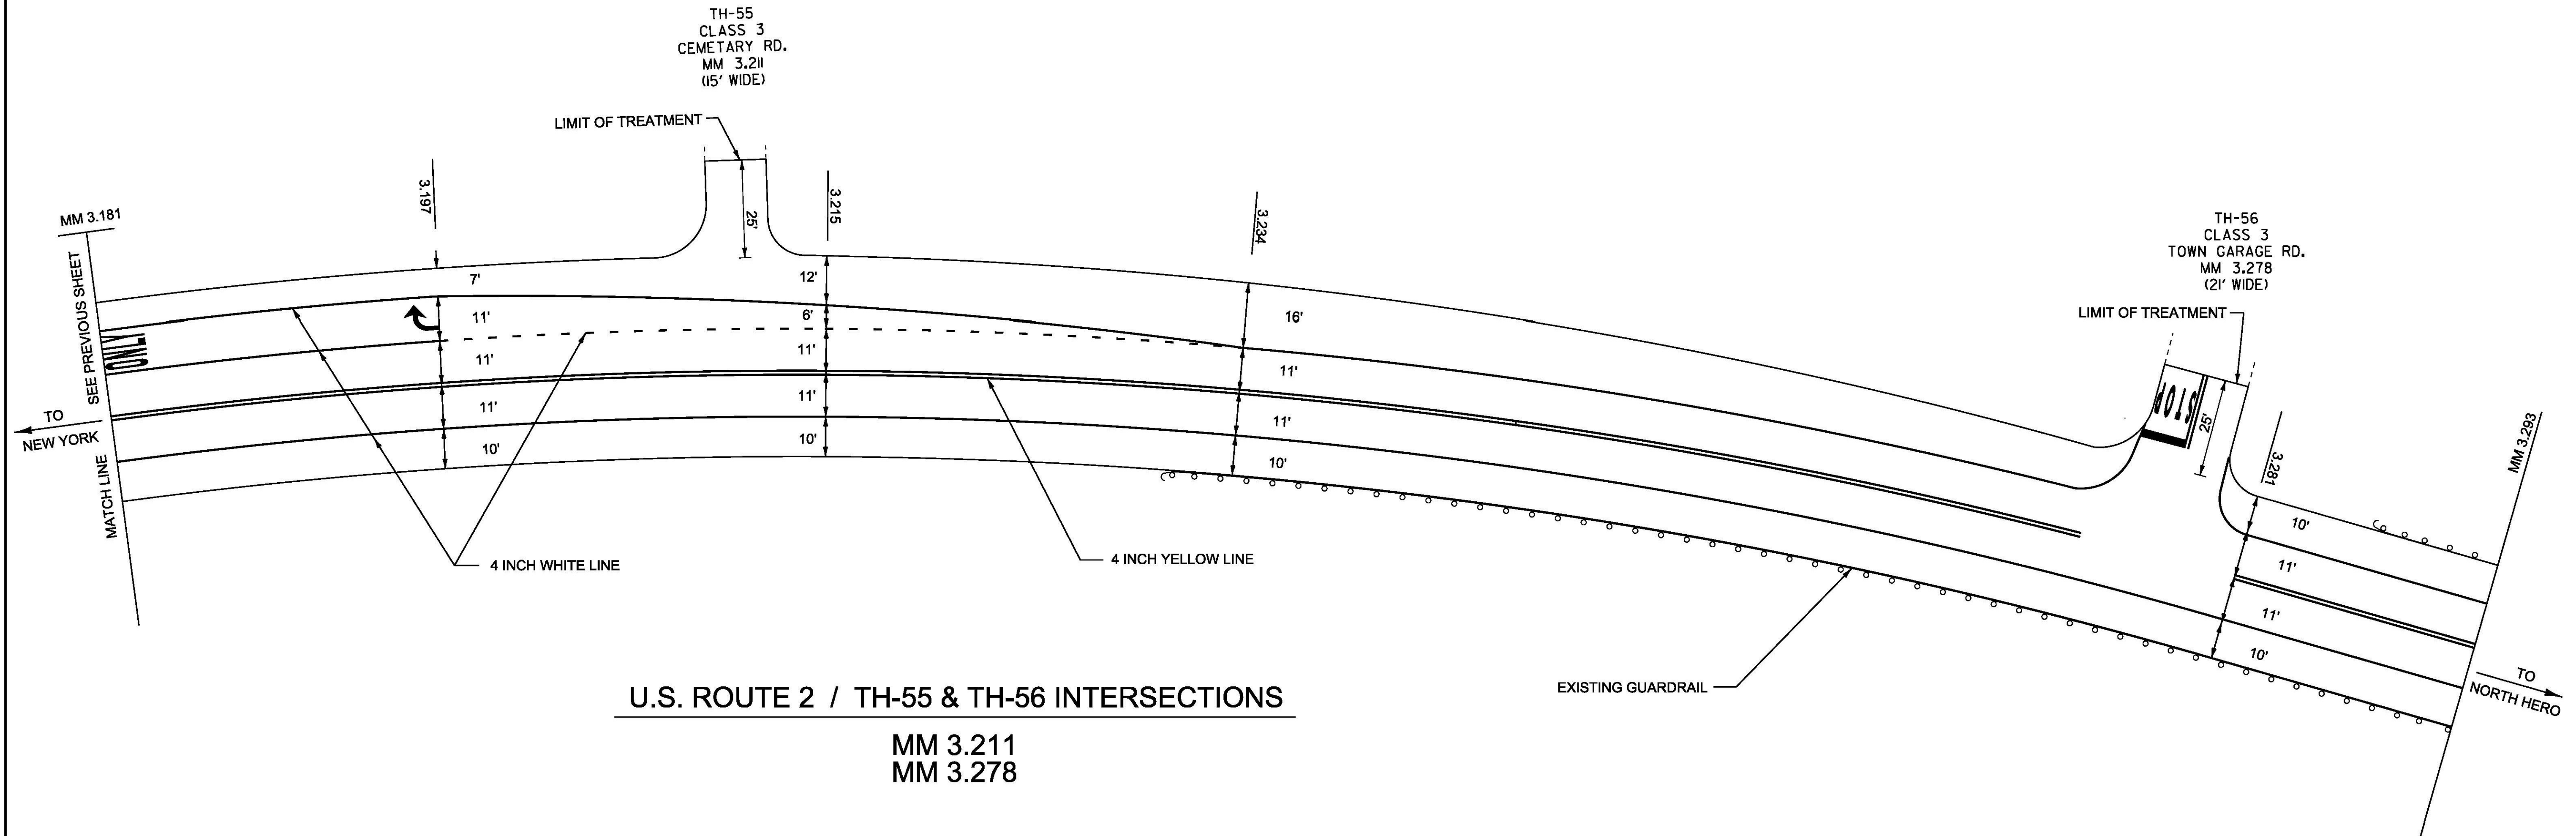

U.S. ROUTE 2 / TH-55 & TH-56 INTERSECTIONS
 MM 3.211
 MM 3.278

NOT TO SCALE

**INTERSECTION
 DETAIL
 SHEET 3**

PROJECT NAME: ALBURGH	PLOT DATE: 25-APR-2013
PROJECT NUMBER: NH SURF(35)	DRAWN BY: PM
FILE NAME: I2b320.dgn	CHECKED BY: PM
PROJECT LEADER: FOWLER	SHEET 25 OF 70
DESIGNED BY: PM	
I2b320 17.1	

NOTE:
 1. SEE QUANTITY SHEETS FOR DURABLE MARKING OPTIONS.