

DURABLE 4 INCH WHITE LINE, PLOYUREA
 MM 6.188 TO 6.263, SOLID LT. & RT.
 (WITH EDGELINE BREAKS FOR VT 78 AND TH-4)

DURABLE 4 INCH YELLOW LINE, POLYUREA
 MM 6.188 TO 6.263, SOLID LT. & RT.
 (WITH CENTERLINE BREAK FOR VT-78 & TH-4)
 MM 6.234, LT. (VT-78 CENTERLINE)
 MM 6.234, RT. (TH-4 CENTERLINE)

DURABLE 24 INCH STOP BAR, POLYUREA
 MM 6.234, LT., (VT 78)
 M 6.234, RT., (TH-4)


DURABLE LETTER OR SYMBOL, POLYUREA
 MM 6.234, LT., 'STOP' (VT 78)
 MM 6.234, RT., 'STOP' (TH-4)

TEMPORARY 4 INCH WHITE LINE, PAINT
 MM 6.188 TO 6.263, SOLID LT. & RT.
 (WITH EDGELINE BREAKS FOR VT 78 AND TH-4)
 MM 6.234 LT. EDGELINES FOR VT RTE. 74
 MM 6.234 RT. EDGELINES FOR TH-4

TEMPORARY 4 INCH YELLOW LINE, PAINT
 MM 6.188 TO 6.263, SOLID LT. & RT.
 (WITH CENTERLINE BREAK FOR VT-78 & TH-4)
 MM 6.234, LT. (VT-78 CENTERLINE)
 MM 6.234, RT. (TH-4 CENTERLINE)

TEMPORARY 24 INCH STOP BAR, PAINT
 MM 6.234, LT., (VT 78)
 M 6.234, RT., (TH-4)

TEMPORARY LETTER OR SYMBOL, PAINT
 MM 6.234, LT., 'STOP' (VT 78)
 MM 6.234, RT., 'STOP' (TH-4)

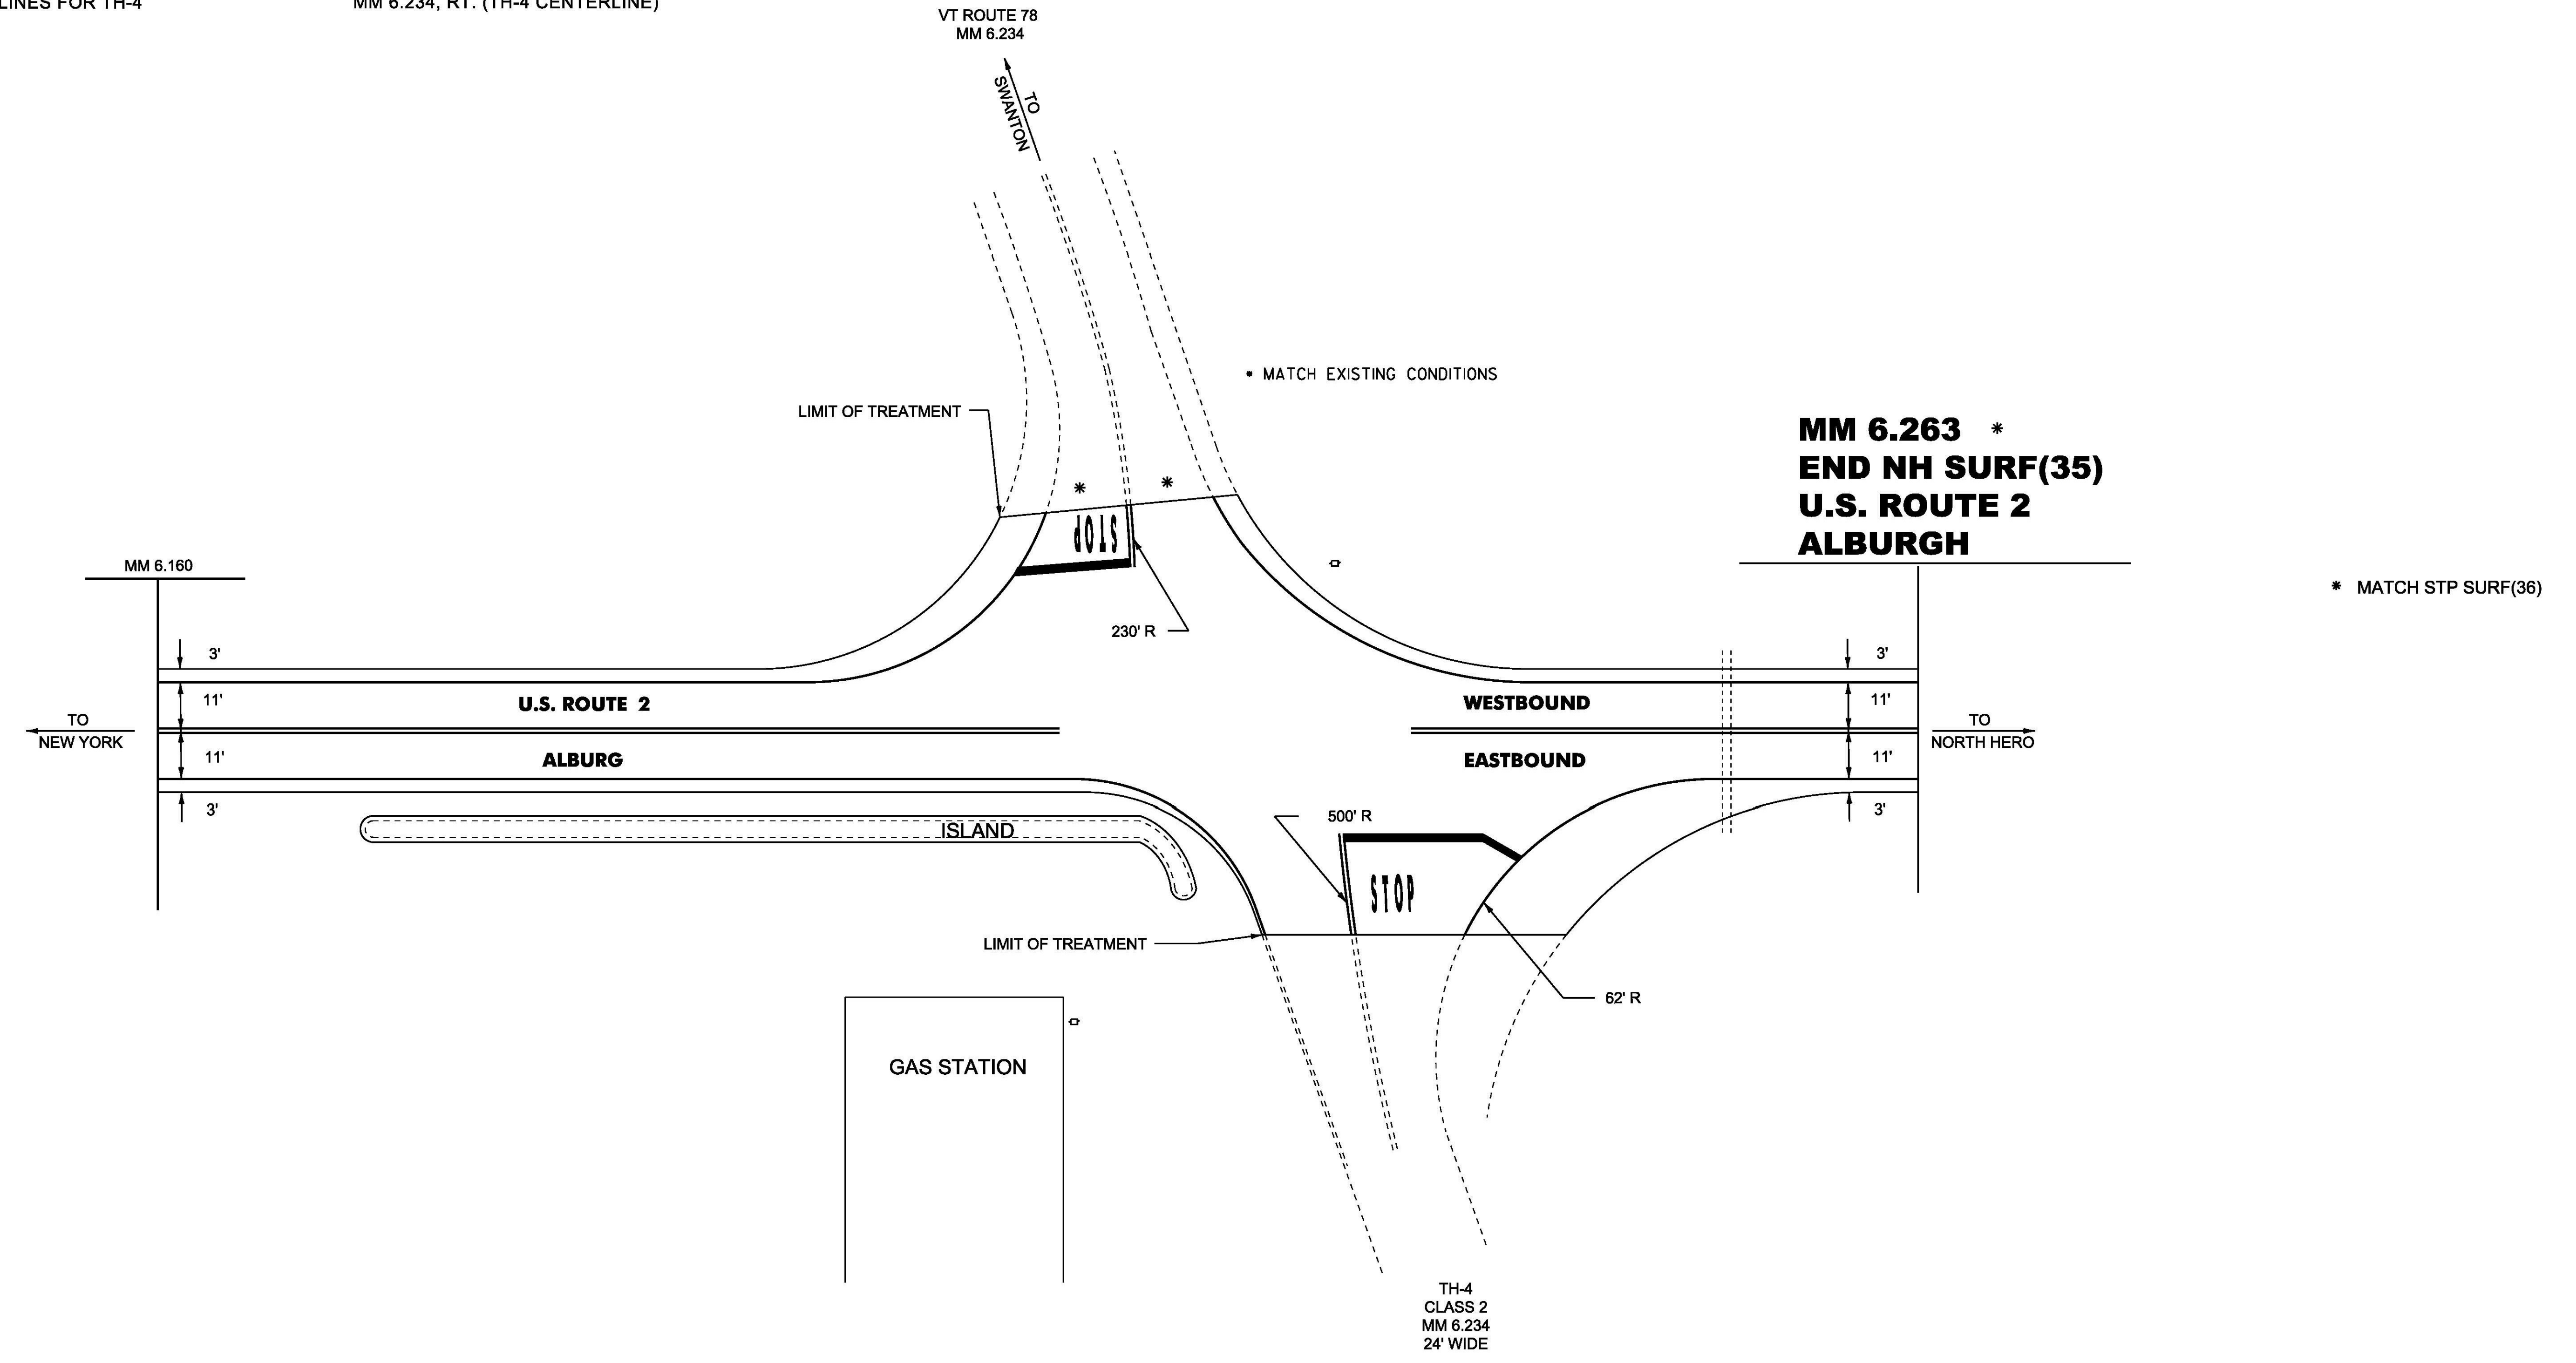

U.S. ROUTE 2 / VT ROUTE 78 / TH-4 INTERSECTION
MM 6.234

NOTE:
 1. SEE QUANTITY SHEETS FOR DURABLE MARKING OPTIONS.

NOT TO SCALE

**INTERSECTION
 DETAIL
 SHEET 4**

PROJECT NAME: ALBURGH	PLOT DATE: 25-APR-2013
PROJECT NUMBER: NH SURF(35)	DRAWN BY: PM
FILE NAME: i2b320.dgn	CHECKED BY: PM
PROJECT LEADER: FOWLER	SHEET 26 OF 70
DESIGNED BY: PM	
pl2b320 17.1	