

DURABLE 4 INCH WHITE LINE, POLYUREA
 ALBURGH MM 11.712 TO NORTH HERO
 MM 0.064 SOLID LT. & RT.
 (WITH EDGELINE BREAK FOR POOR FARM RD)
 NORTH HERO MM 0.003, RT. (POOR FARM RD EDGELINES)

DURABLE 4 INCH YELLOW LINE, POLYUREA
 ALBURGH MM 11.712 TO NORTH HERO
 MM 0.064 SOLID LT. & RT.
 (WITH CENTERLINE BREAK FOR POOR FARM RD)
 NORTH HERO MM 0.003, RT. (POOR FARM RD)

DURABLE 24 INCH STOP BAR, POLYUREA
 NORTH HERO MM 0.003, RT. (POOR FARM RD.)


DURABLE LETTER OR SYMBOL, POLYUREA
 NORTH HERO MM 0.003 RT. - "STOP" (POOR FARM RD.)

TEMPORARY 4 INCH WHITE LINE
 ALBURGH MM 11.712 TO NORTH HERO
 MM 0.064 SOLID LT. & RT.
 (WITH EDGELINE BREAK FOR POOR FARM RD)
 NORTH HERO MM 0.003, RT. (POOR FARM RD EDGELINES)

TEMPORARY 4 INCH YELLOW LINE
 ALBURGH MM 11.712 TO NORTH HERO
 MM 0.064 SOLID LT. & RT.
 (WITH CENTERLINE BREAK FOR POOR FARM RD)
 NORTH HERO MM 0.003, RT. (POOR FARM RD)

TEMPORARY 24 INCH STOP BAR
 NORTH HERO MM 0.003, RT. (POOR FARM RD.)

TEMPORARY LETTER OR SYMBOL
 NORTH HERO MM 0.003 RT. - "STOP" (POOR FARM RD.)

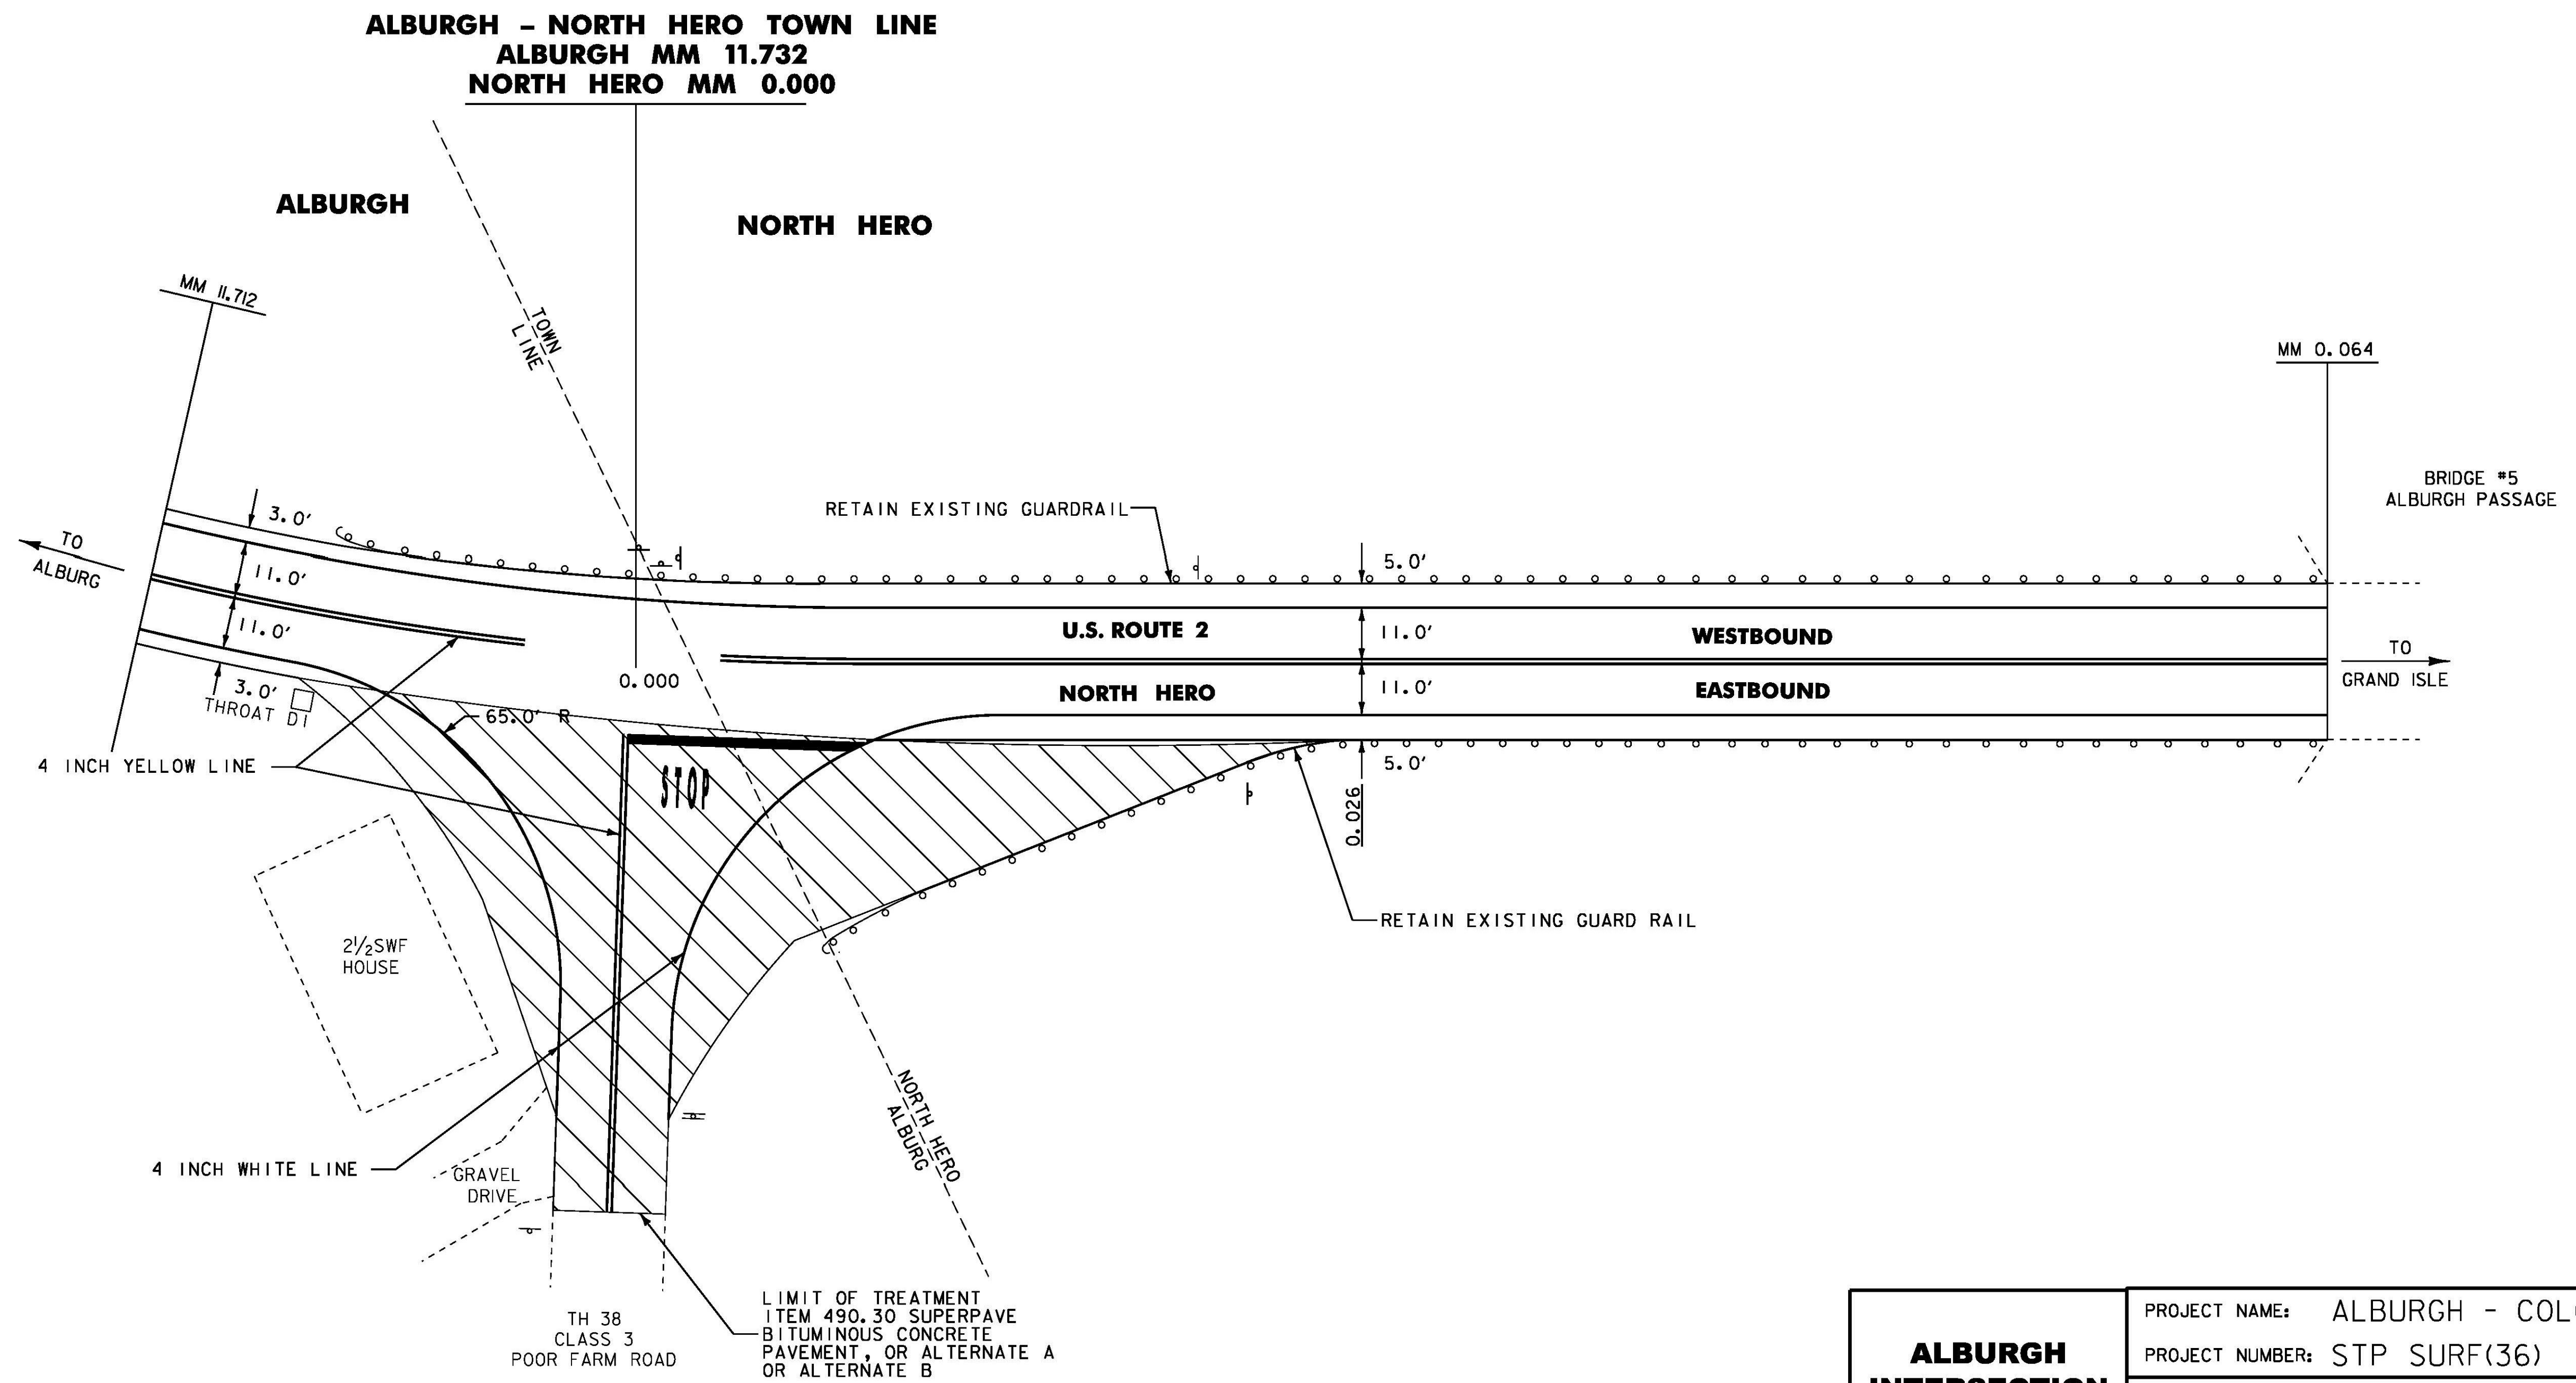

NOT TO SCALE

ALBURGH INTERSECTION DETAIL SHEET 1	PROJECT NAME: ALBURGH - COLCHESTER
	PROJECT NUMBER: STP SURF(36)
	FILE NAME: I2b322.dgn
	PLOT DATE: 25-APR-2013
	DESIGNED BY: PVT. MGT.
	CHECKED BY: PVT. MGT.
	SHEET 42 OF 70