

DURABLE 4 INCH WHITE LINE, POLYUREA
MM 1.988 TO 2.050 (WITH EDGELINE BREAK FOR TH-6)
MM 2.022, LT. (TH-6 EDGELINES)

DURABLE 4 INCH YELLOW LINE, POLYUREA
MM 2.022, LT. (TH-6 CENTERLINES)

DURABLE 24 INCH STOP BAR, POLYUREA
MM 2.022, LT. (TH-6)

DURABLE LETTER OR SYMBOL, POLYUREA
MM 2.022 LT. - "STOP" (TH-6)

DURABLE 8 INCH WHITE LINE, POLYUREA
MM 1.988 TO 2.019, SOLID LT. (DIAGONALS)


TEMPORARY 4 INCH WHITE LINE
MM 1.988 TO 2.050 (WITH EDGELINE BREAK FOR TH-6)
MM 2.022, LT. (TH-6 EDGELINES)

TEMPORARY 4 INCH YELLOW LINE
MM 2.022, LT. (TH-6 CENTERLINES)

TEMPORARY 24 INCH STOP BAR
MM 2.022, LT. (TH-6)

TEMPORARY LETTER OR SYMBOL
MM 2.022 LT. - "STOP" (TH-6)

TEMPORARY 8 INCH WHITE LINE
MM 1.988 TO 2.019, SOLID LT. (DIAGONALS)

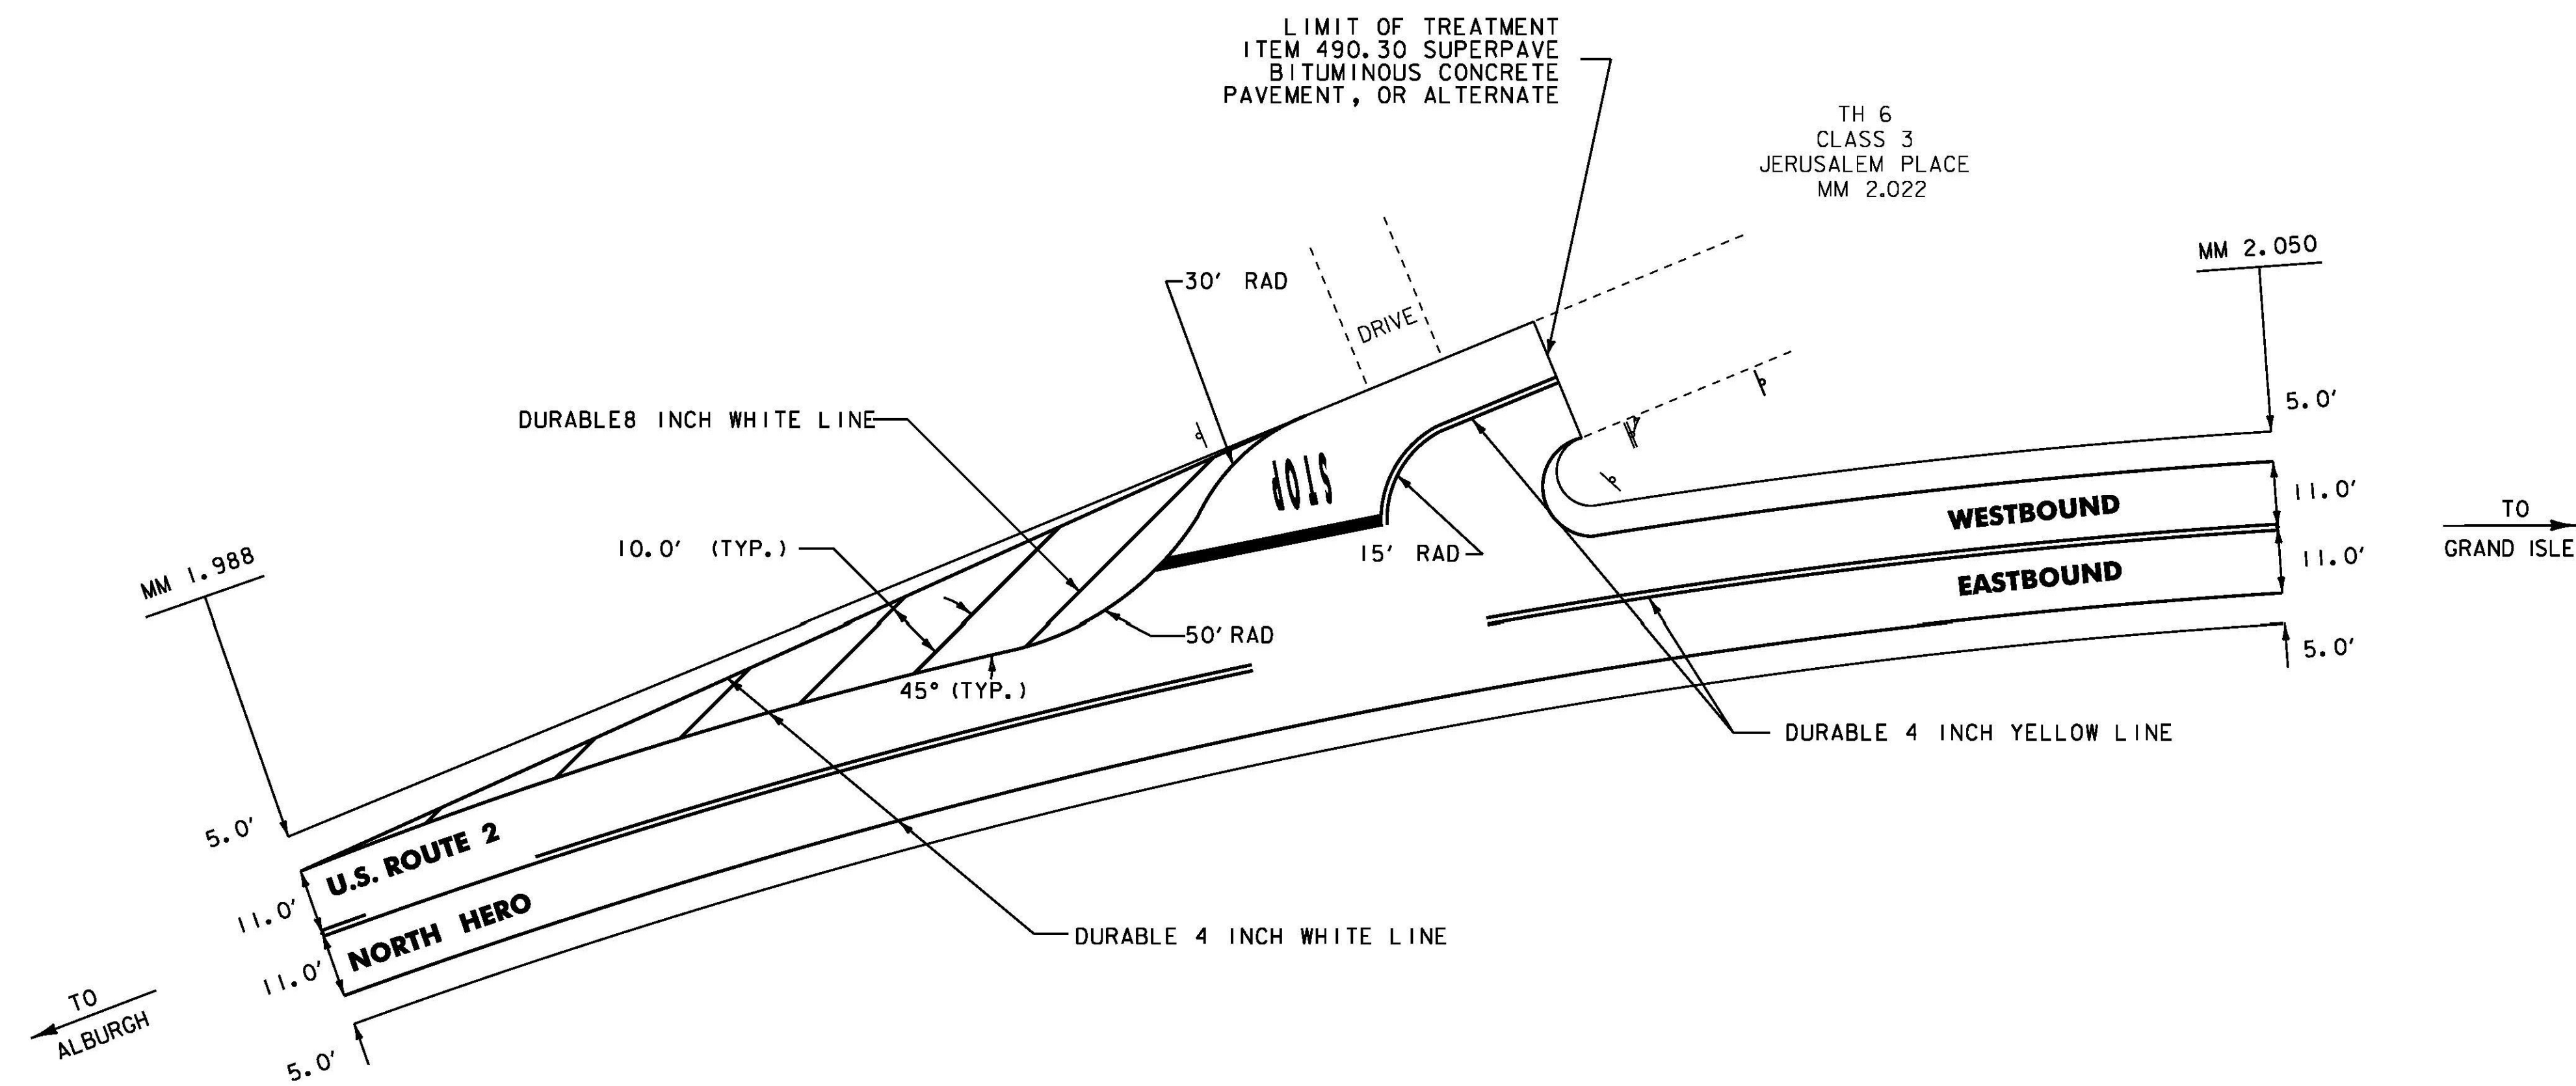

U.S. ROUTE 2 / TH-6 - JERUSALEM PLACE INTERSECTION

MM 2.022

NOT TO SCALE

NORTH HERO DETAIL SHEET 2	PROJECT NAME: ALBURGH - COLCHESTER	
	PROJECT NUMBER: STP SURF(36)	
	FILE NAME: I2b322.dgn	PLOT DATE: 25-APR-2013
	DESIGNED BY: PVT. MGT.	CHECKED BY: PVT. MGT.
	I2b322nhds03.1	SHEET 44 OF 70