

DURABLE 4 INCH WHITE LINE, POLYUREA
 MM 2.327 TO MM 2.392, DOTTED LT.
 MM 2.342, LT. (LAKEVIEW DR. EDGELINES)

DURABLE 4 INCH YELLOW LINE, POLYUREA
 MM 2.342, LT. (LAKEVIEW DR.)

DURABLE 24 INCH STOP BAR, POLYUREA
 MM 2.342, LT. (LAKEVIEW DR.)


DURABLE LETTER OR SYMBOL, POLYUREA
 MM 2.342 LT. - "STOP" (LAKEVIEW DRIVE)

TEMPORARY 4 INCH WHITE LINE
 MM 2.327 TO MM 2.392, DOTTED LT.
 MM 2.342, LT. (LAKEVIEW DR. EDGELINES)

TEMPORARY 4 INCH YELLOW LINE
 MM 2.342, LT. (LAKEVIEW DR.)

TEMPORARY 24 INCH STOP BAR
 MM 2.342, LT. (LAKEVIEW DR.)

TEMPORARY LETTER OR SYMBOL
 MM 2.342 LT. - "STOP" (LAKEVIEW DRIVE)

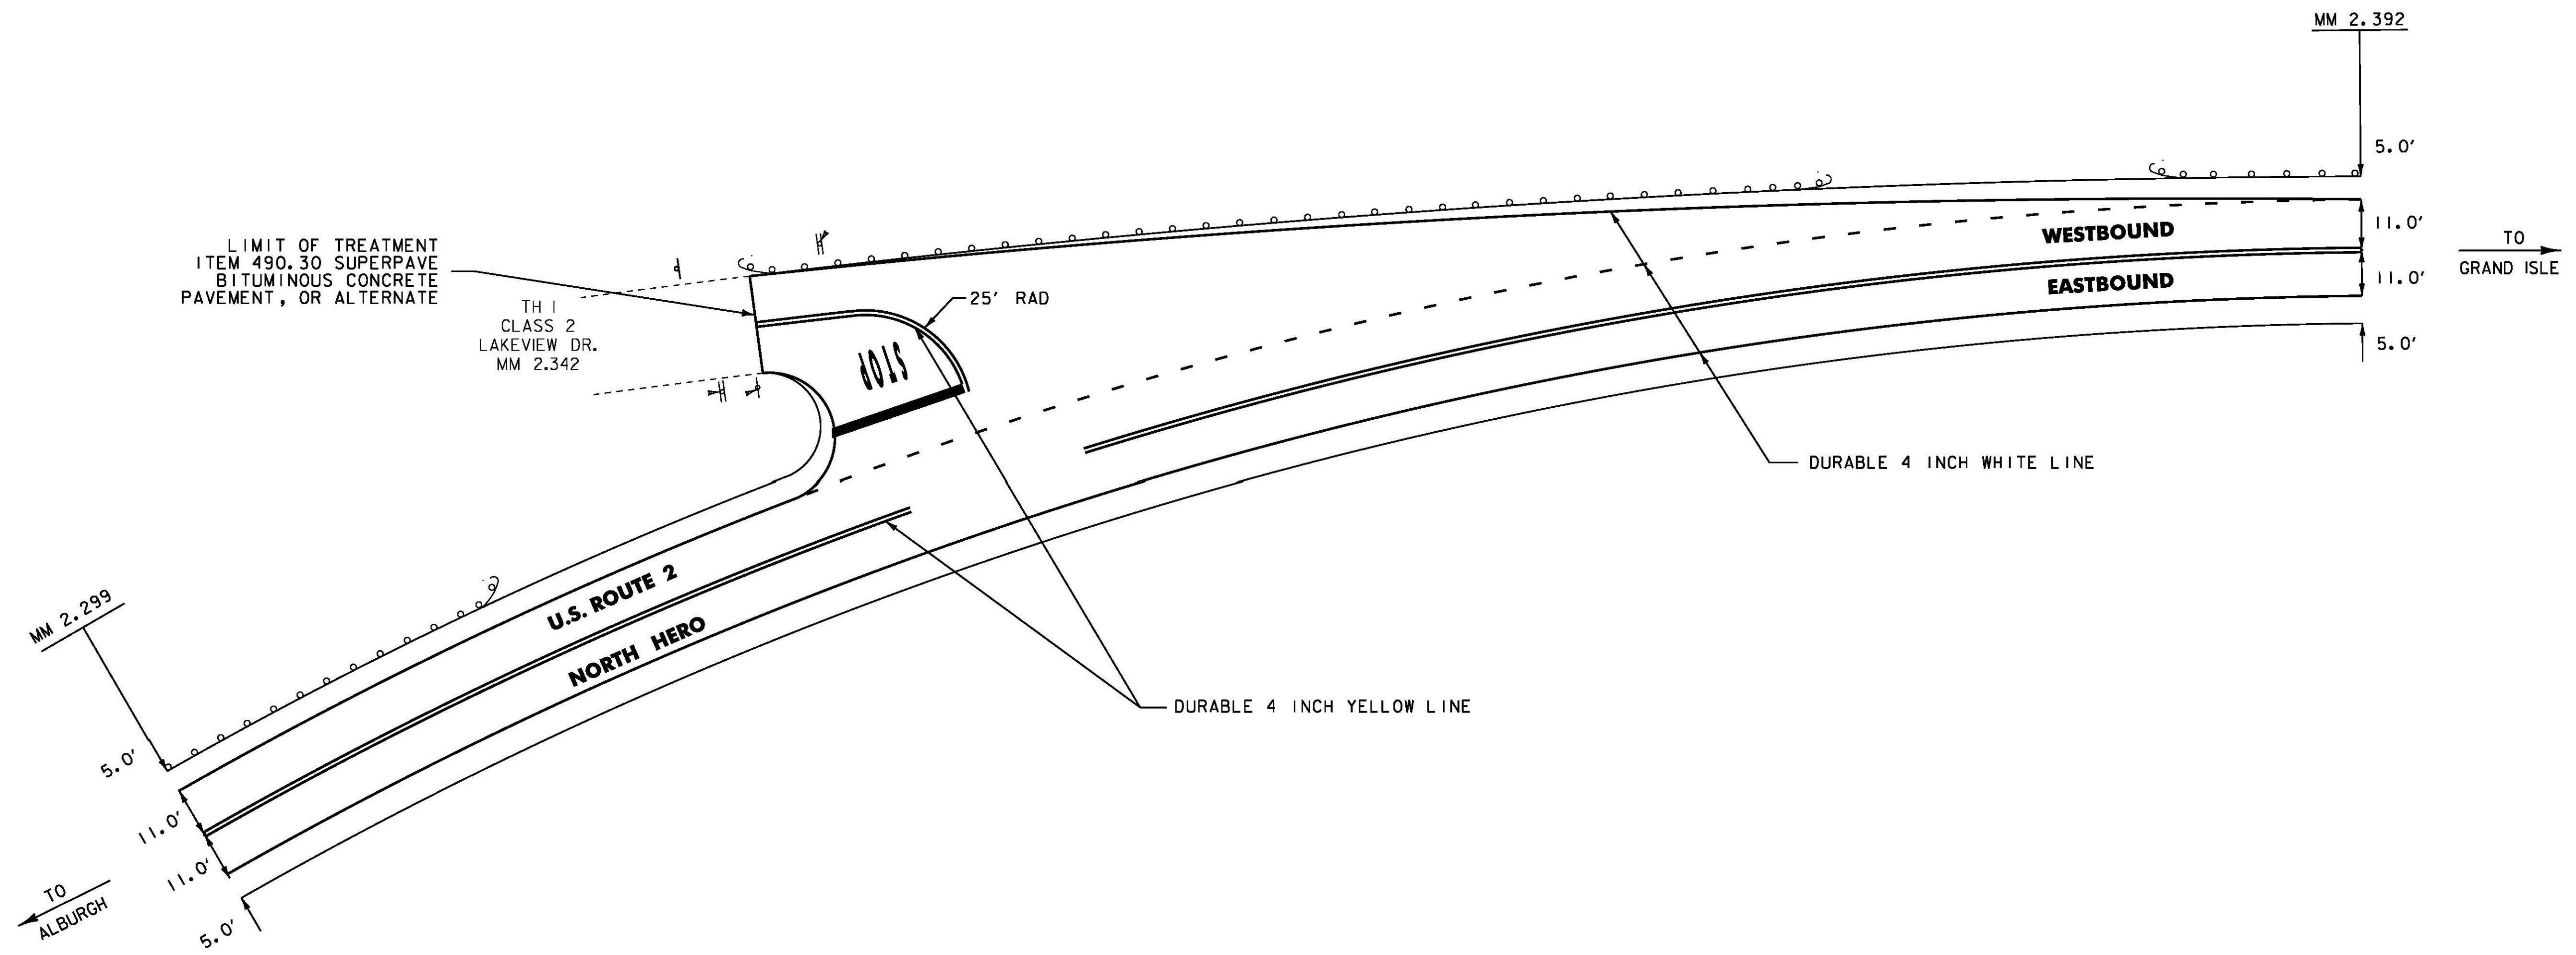

U.S. ROUTE 2 /T.H.1 - LAKEVIEW DR. INTERSECTION

MM 2.342

NOT TO SCALE

**NORTH HERO
 DETAIL
 SHEET 3**

PROJECT NAME: ALBURGH - COLCHESTER

PROJECT NUMBER: STP SURF(36)

FILE NAME: I2b322.dgn

PROJECT LEADER: FOWLER

DESIGNED BY: PVT. MGT.

I2b322nhds05.1

PLOT DATE: 25-APR-2013

DRAWN BY: PVT. MGT.

CHECKED BY: PVT. MGT.

SHEET 45 OF 70