

DURABLE 4 INCH WHITE LINE, POLYUREA
 MM 5.654 TO MM 6.089, SOLID LT. & RT.
 (WITH EDGELINE BREAKS FOR CROSSWALKS)


DURABLE 4 INCH YELLOW LINE, POLYUREA
 MM 5.654 TO MM 6.089, SOLID LT. & RT.
 (WITH CENTERLINE BREAKS FOR CROSSWALKS)

DURABLE CROSSWALK MARKING, POLYUREA
 MM 5.695
 MM 5.829

TEMPORARY 4 INCH WHITE LINE
 MM 5.654 TO MM 6.089, SOLID LT. & RT.
 (WITH EDGELINE BREAKS FOR CROSSWALKS)

TEMPORARY 4 INCH YELLOW LINE
 MM 5.654 TO MM 6.089, SOLID LT. & RT.
 (WITH CENTERLINE BREAKS FOR CROSSWALKS)

TEMPORARY CROSSWALK MARKING
 MM 5.695
 MM 5.829

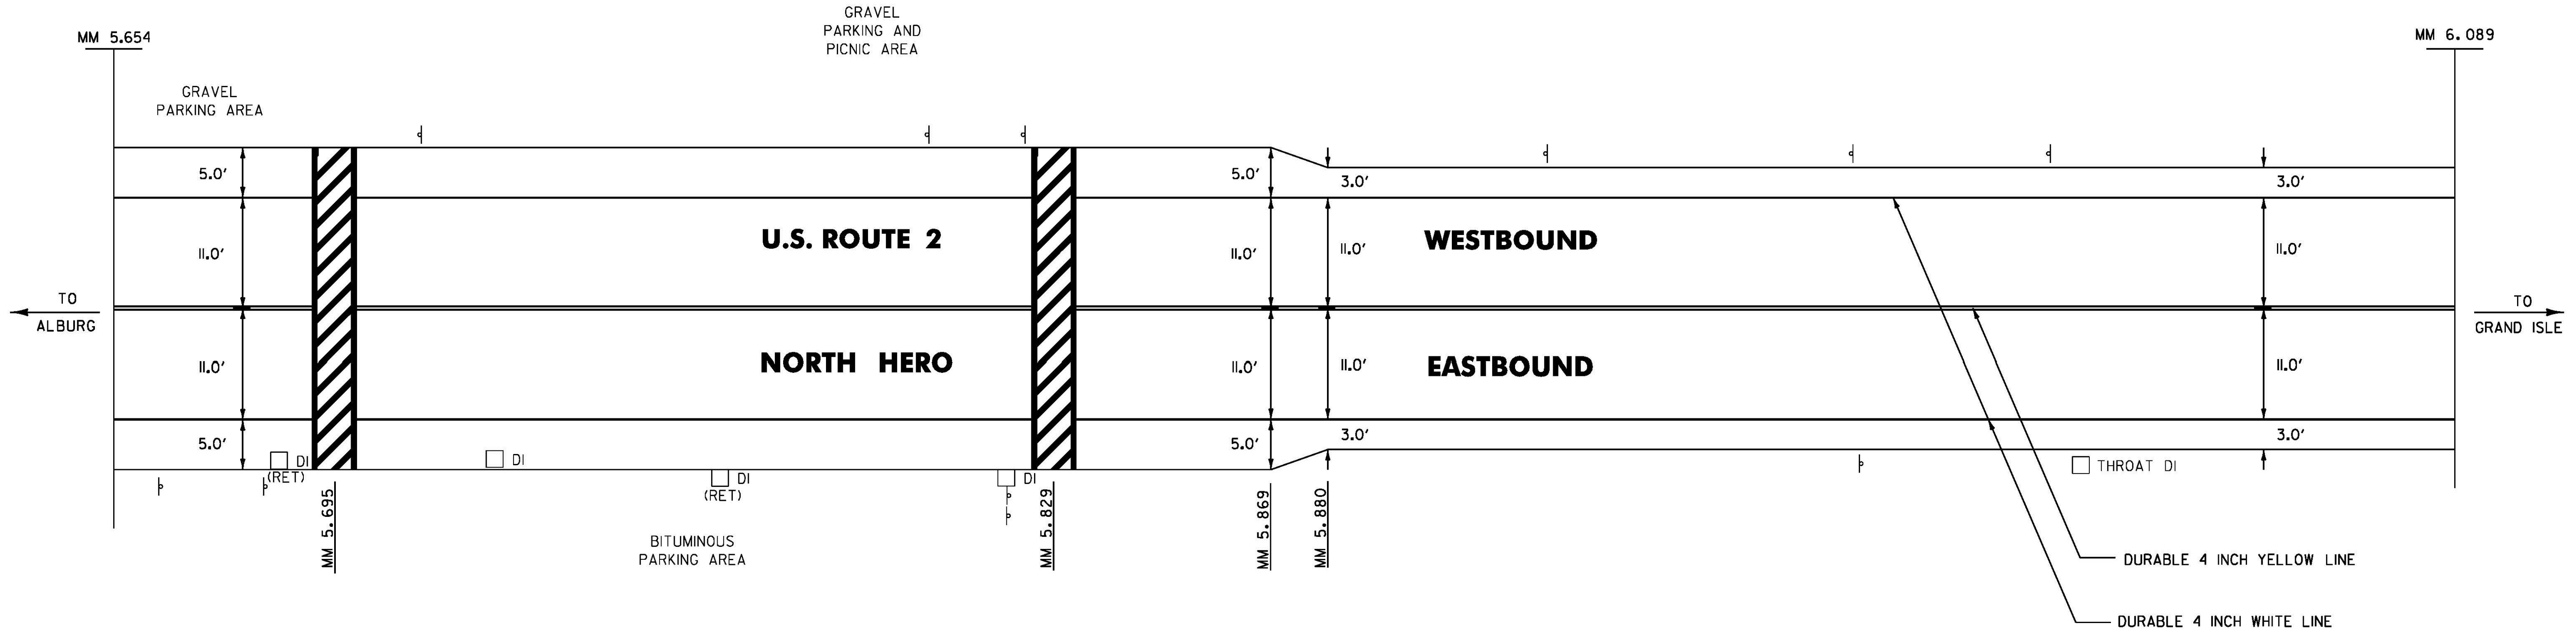

NORTH HERO DETAIL SHEET 4	PROJECT NAME: ALBURGH - COLCHESTER	
	PROJECT NUMBER: STP SURF(36)	
	FILE NAME: I2b322.dgn	PLOT DATE: 25-APR-2013
	DESIGNED BY: FOWLER	DRAWN BY: PVT. MGT.
	DESIGNED BY: PVT. MGT.	CHECKED BY: PVT. MGT.
	I2b322nhds06.1	SHEET 46 OF 70

NOT TO SCALE