

DURABLE 4 INCH WHITE LINE, POLYUREA
MM 3.040 TO 3.355, SOLID LT. & RT.
(WITH EDGELINE BREAKS FOR HILL RD & SOUTH RD)
MM 3.076, LT. & RT. (HILL RD & SOUTH RD EDGELINES)

DURABLE 4 INCH YELLOW LINE, POLYUREA
MM 3.040 TO 3.315, SOLID LT. & RT.
(WITH CENTERLINE BREAK FOR HILL RD & SOUTH ST)
MM 3.076, LT. & RT. (HILL RD & SOUTH ST CENTERLINE)
MM 3.315 TO 3.355, SOLID LT. / DASHED RT.

DURABLE 24 INCH STOP BAR,
POLYUREA
MM 3.076, LT. & RT.

DURABLE CROSSWALK MARKING,
POLYUREA
MM 3.071, LT. & RT.
MM 3.076, LT.

DURABLE LETTER OR SYMBOL,
POLYUREA
MM 3.076, LT. & RT. - "STOP"

TEMPORARY 4 INCH WHITE LINE
MM 3.040 TO 3.355, SOLID LT. & RT.
(WITH EDGELINE BREAKS FOR HILL RD & SOUTH RD)
MM 3.076, LT. & RT. (HILL RD & SOUTH RD EDGELINES)

TEMPORARY 4 INCH YELLOW LINE
MM 3.040 TO 3.315, SOLID LT. & RT.
(WITH CENTERLINE BREAK FOR HILL RD & SOUTH ST)
MM 3.076, LT. & RT. (HILL RD & SOUTH ST CENTERLINE)
MM 3.315 TO 3.355, SOLID LT. / DASHED RT.


TEMPORARY 24 INCH STOP BAR
MM 3.076, LT. & RT.

TEMPORARY CROSSWALK MARKING
MM 3.071, LT. & RT.
MM 3.076, LT.

TEMPORARY LETTER OR SYMBOL
MM 3.076, LT. & RT. - "STOP"

DURABLE 8 INCH WHITE LINE
MM 3.040 TO 3.072, SOLID LT. DIAGONAL LINES
(FOR NO PARKING ZONE DETAILS SEE SHEET 16)
MM 3.051 TO 3.068, SOLID RT. DIAGONAL LINES
(FOR NO PARKING ZONE DETAILS SEE SHEET 16)
MM 3.078 TO 3.106, SOLID LT. DIAGONAL LINES
(FOR NO PARKING ZONE DETAILS SEE SHEET 16)

TEMPORARY 8 INCH WHITE LINE
MM 3.040 TO 3.072, SOLID LT. DIAGONAL LINES
(FOR NO PARKING ZONE DETAILS SEE SHEET 16)
MM 3.051 TO 3.068, SOLID RT. DIAGONAL LINES
(FOR NO PARKING ZONE DETAILS SEE SHEET 16)
MM 3.078 TO 3.106, SOLID LT. DIAGONAL LINES
(FOR NO PARKING ZONE DETAILS SEE SHEET 16)

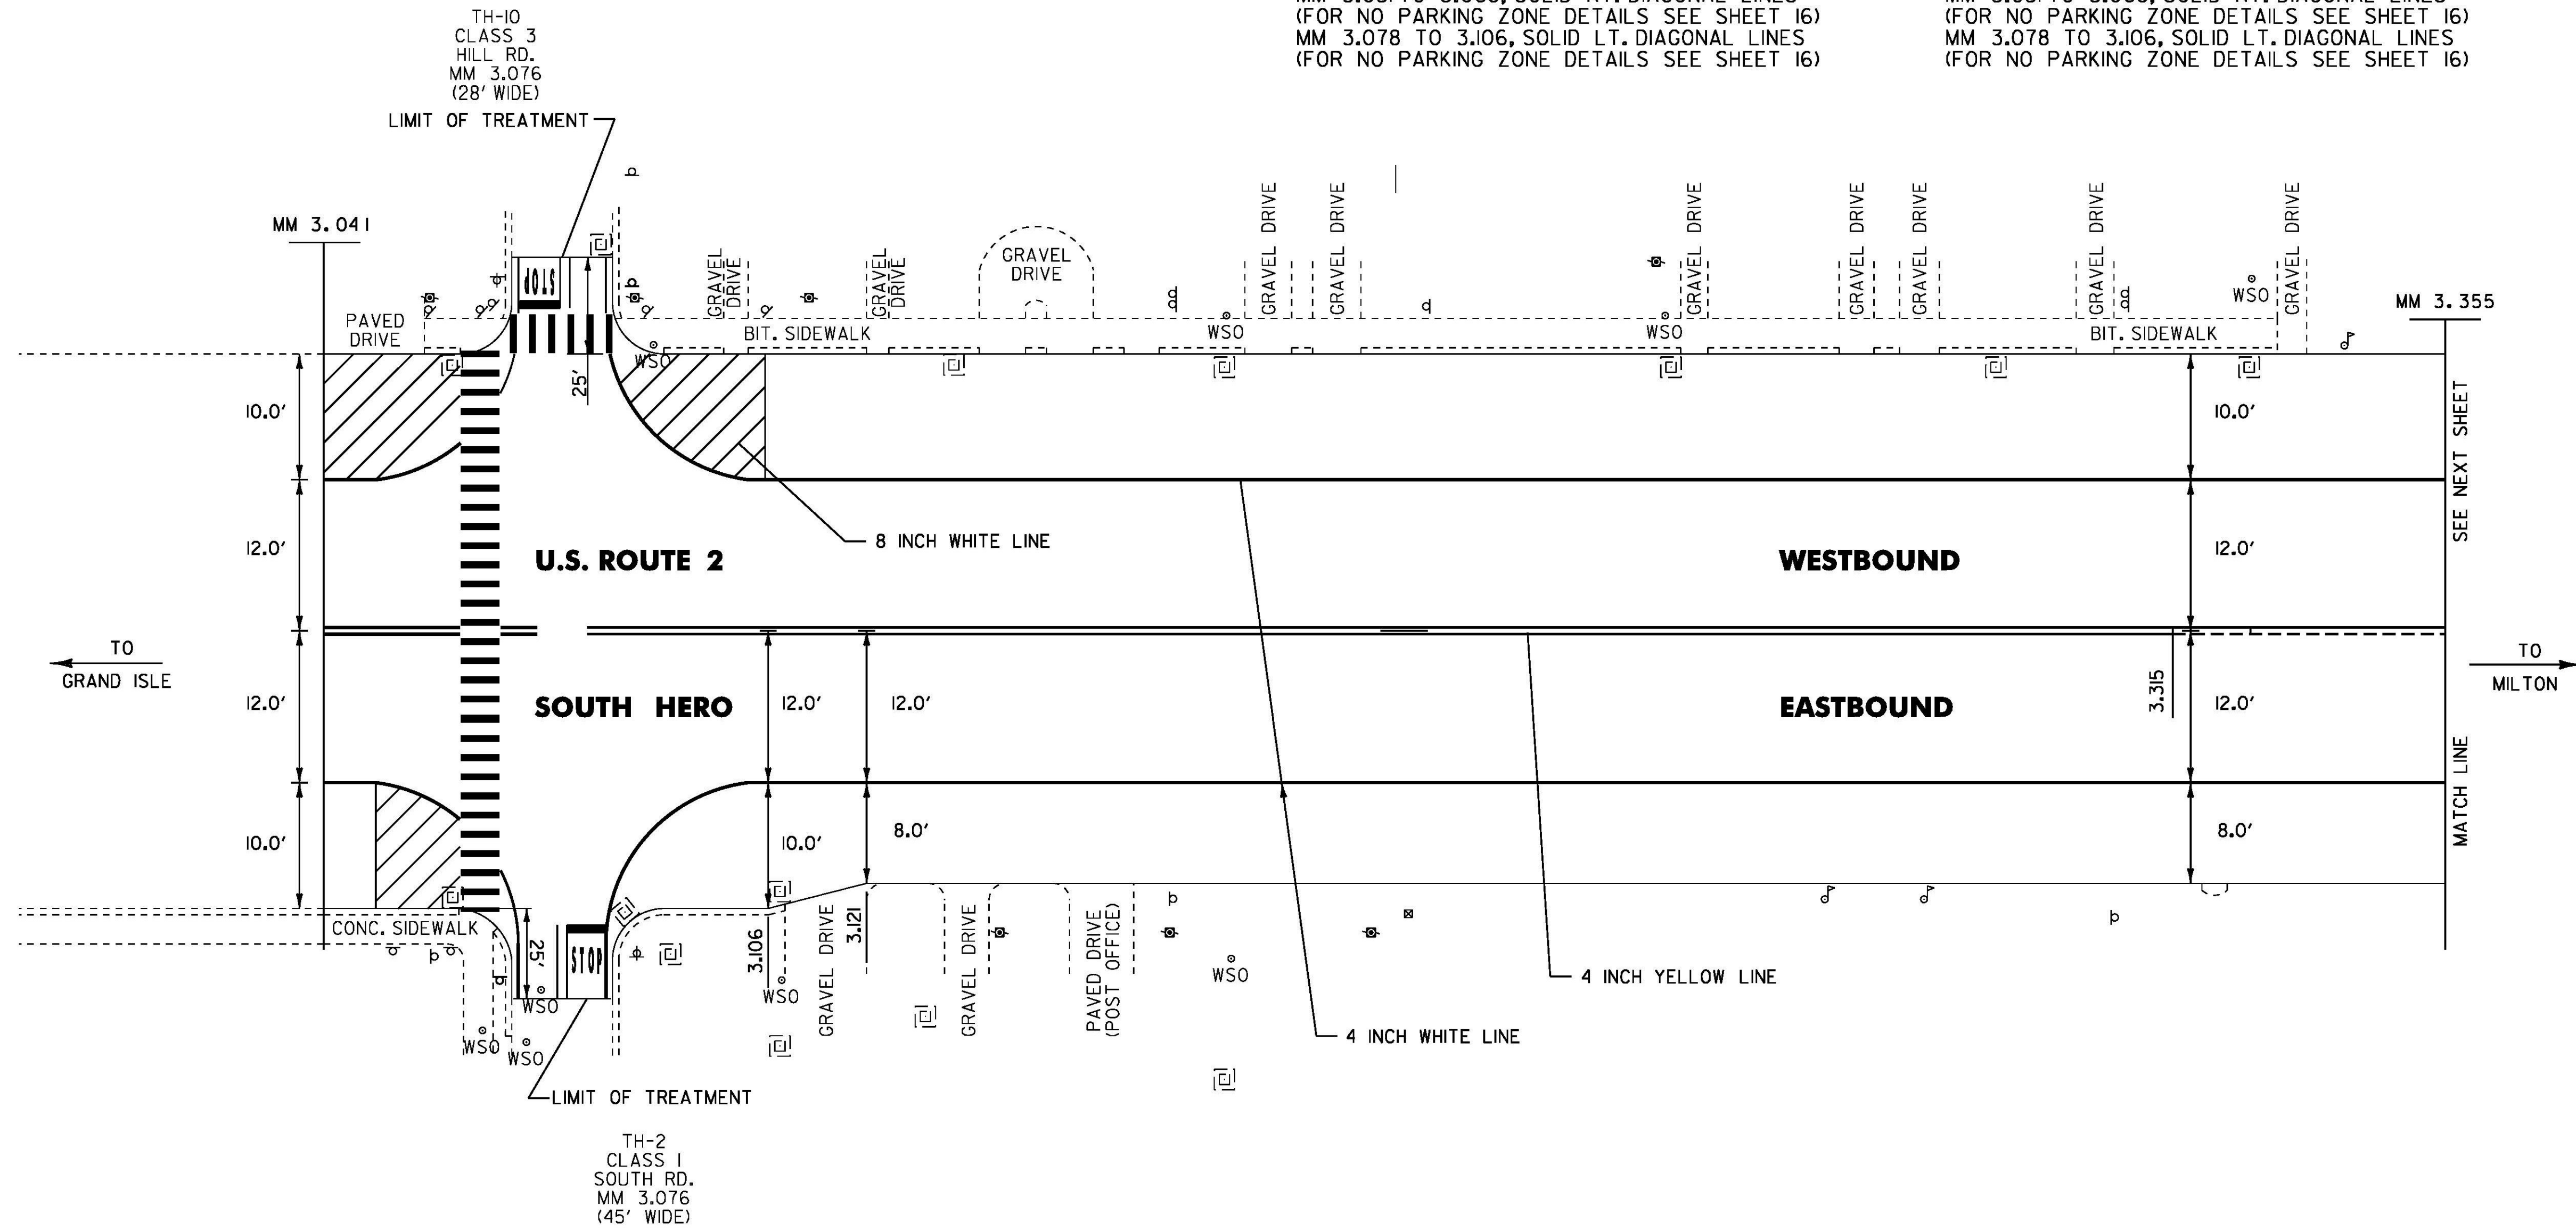

NOT TO SCALE

SOUTH HERO DETAIL SHEET 2	PROJECT NAME: ALBURGH-COLCHESTER
	PROJECT NUMBER: STP SURF(36)
	FILE NAME: I2b322.dgn
	PLOT DATE: 25-APR-2013
DESIGNED BY: FOWLER	DRAWN BY: PVT. MGT.
CHECKED BY: PVT. MGT.	CHECKED BY: PVT. MGT.
I2b322shds02.1	SHEET 50 OF 70