
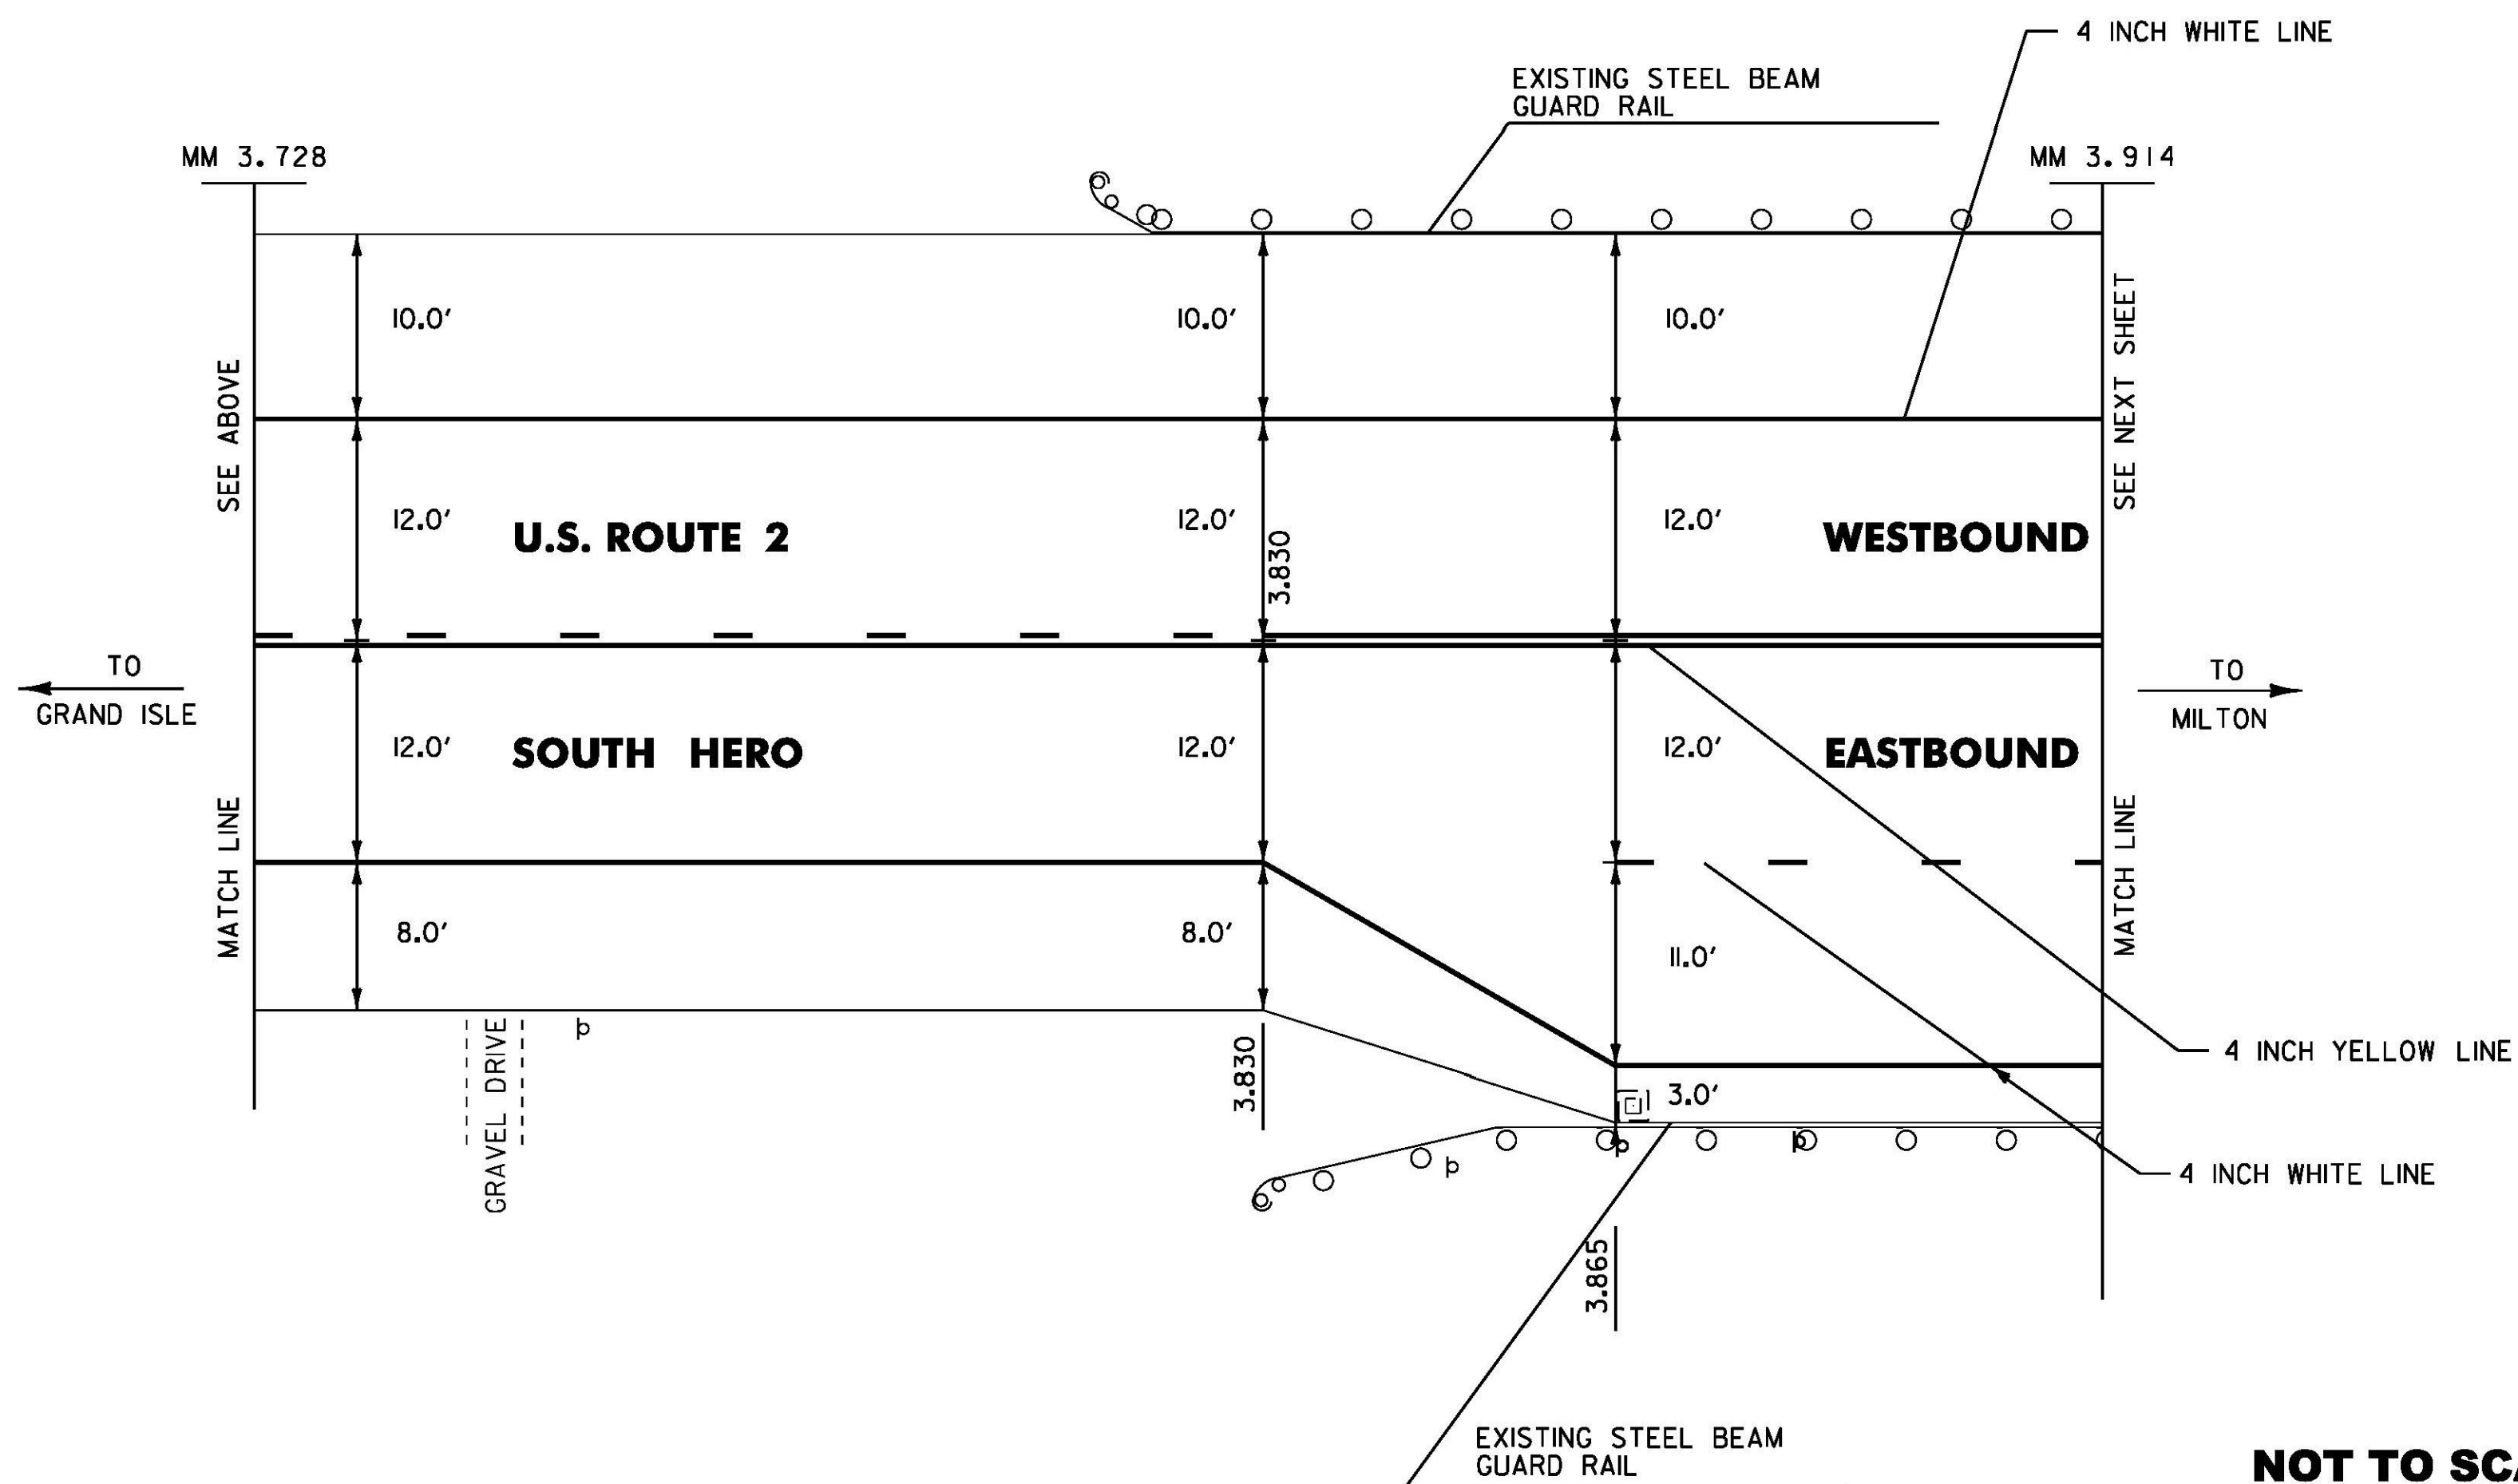


DURABLE 4 INCH WHITE LINE, POLYUREA  
MM 3.355 TO 3.728, SOLID LT. & RT.

DURABLE 4 INCH YELLOW LINE, POLYUREA  
MM 3.355 TO 3.400, SOLID LT. / DASHED RT.  
MM 3.400 TO 3.703, DASHED CENTERLINE  
MM 3.703 TO 3.728, DASHED LT. / SOLID RT.

TEMPORARY 4 INCH WHITE LINE  
MM 3.355 TO 3.728, SOLID LT. & RT.

TEMPORARY 4 INCH YELLOW LINE  
MM 3.355 TO 3.400, SOLID LT. / DASHED RT.  
MM 3.400 TO 3.703, DASHED CENTERLINE  
MM 3.703 TO 3.728, DASHED LT. / SOLID RT.

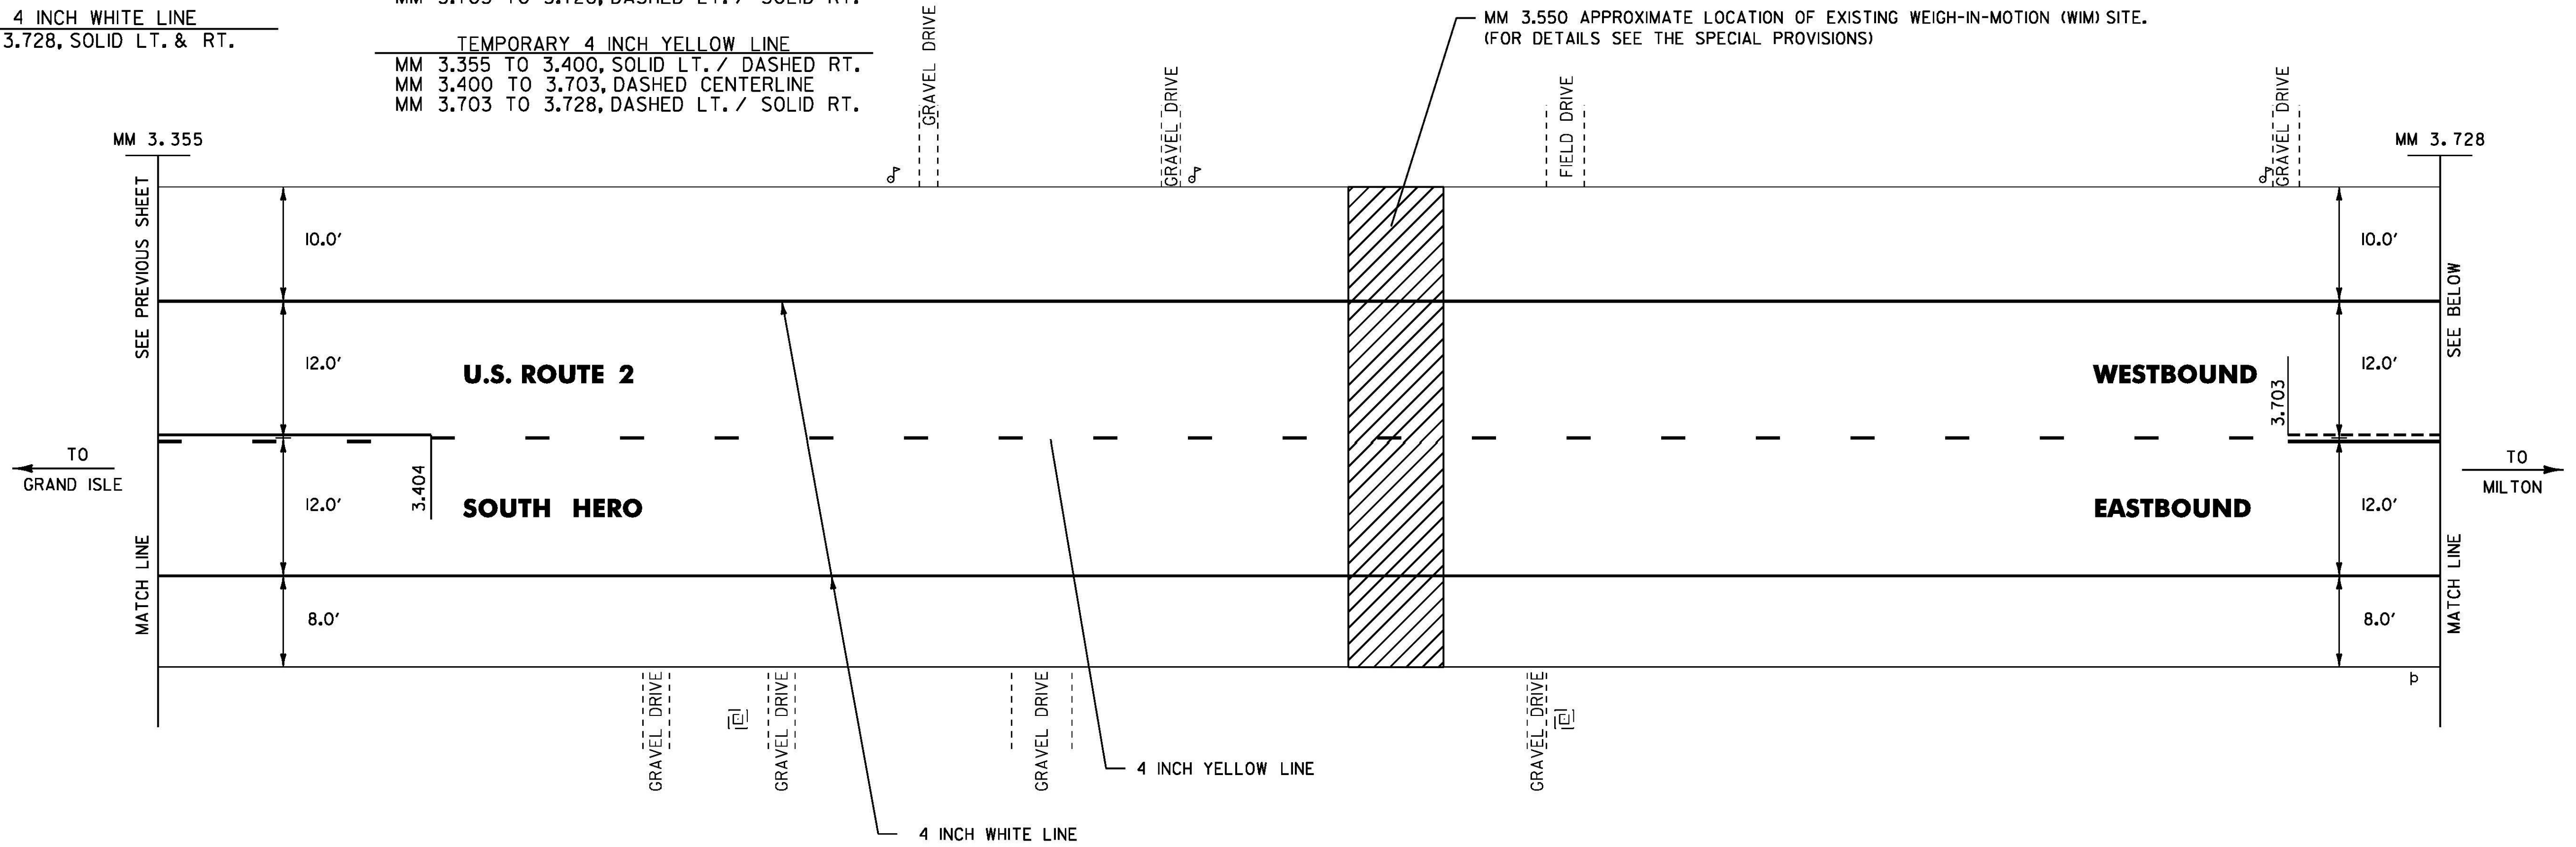

DURABLE 4 INCH YELLOW LINE, POLYUREA  
MM 3.728 TO 3.830, DASHED LT. / SOLID RT.  
MM 3.830 TO 3.915, SOLID LT. & RT.

TEMPORARY 4 INCH YELLOW LINE  
MM 3.728 TO 3.830, DASHED LT. / SOLID RT.  
MM 3.830 TO 3.915, SOLID LT. & RT.

DURABLE 4 INCH WHITE LINE, POLYUREA  
MM 3.728 TO 3.914, SOLID LT. & RT.  
MM 3.865 TO 3.914, DASHED RT.

TEMPORARY 4 INCH WHITE LINE  
MM 3.728 TO 3.914, SOLID LT. & RT.  
MM 3.865 TO 3.914, DASHED RT.

**SOUTH HERO  
DETAIL  
SHEET 3**

**NOT TO SCALE**

PROJECT NAME: ALBURGH-COLCHESTER

PROJECT NUMBER: STP SURF(36)

FILE NAME: I2b322.dgn

PROJECT LEADER: FOWLER

DESIGNED BY: PVT. MGT.

I2b322shds03.1

PLOT DATE: 25-APR-2013

DRAWN BY: PVT. MGT.

CHECKED BY: PVT. MGT.

SHEET 51 OF 70