

DURABLE 4 INCH WHITE LINE, POLYUREA  
 MM 4.225 TO 4.536, SOLID LT. & RT.  
 MM 4.225 TO 4.536, DASHED LT.  
 MM 4.225 TO 4.259, DASHED RT.


DURABLE 4 INCH YELLOW LINE, POLYUREA  
 MM 4.225 TO 4.536, SOLID LT. & RT.

DURABLE LETTER OR SYMBOL, POLYUREA  
 MM 4.259 RT. ↗  
 MM 4.293 RT. ↗  
 MM 4.327 RT. ↗

TEMPORARY 4 INCH WHITE LINE  
 MM 4.225 TO 4.536, SOLID LT. & RT.  
 MM 4.225 TO 4.536, DASHED LT.  
 MM 4.225 TO 4.259, DASHED RT.

TEMPORARY 4 INCH YELLOW LINE  
 MM 4.225 TO 4.536, SOLID LT. & RT.

TEMPORARY LETTER OR SYMBOL  
 MM 4.259 RT. ↗  
 MM 4.293 RT. ↗  
 MM 4.327 RT. ↗

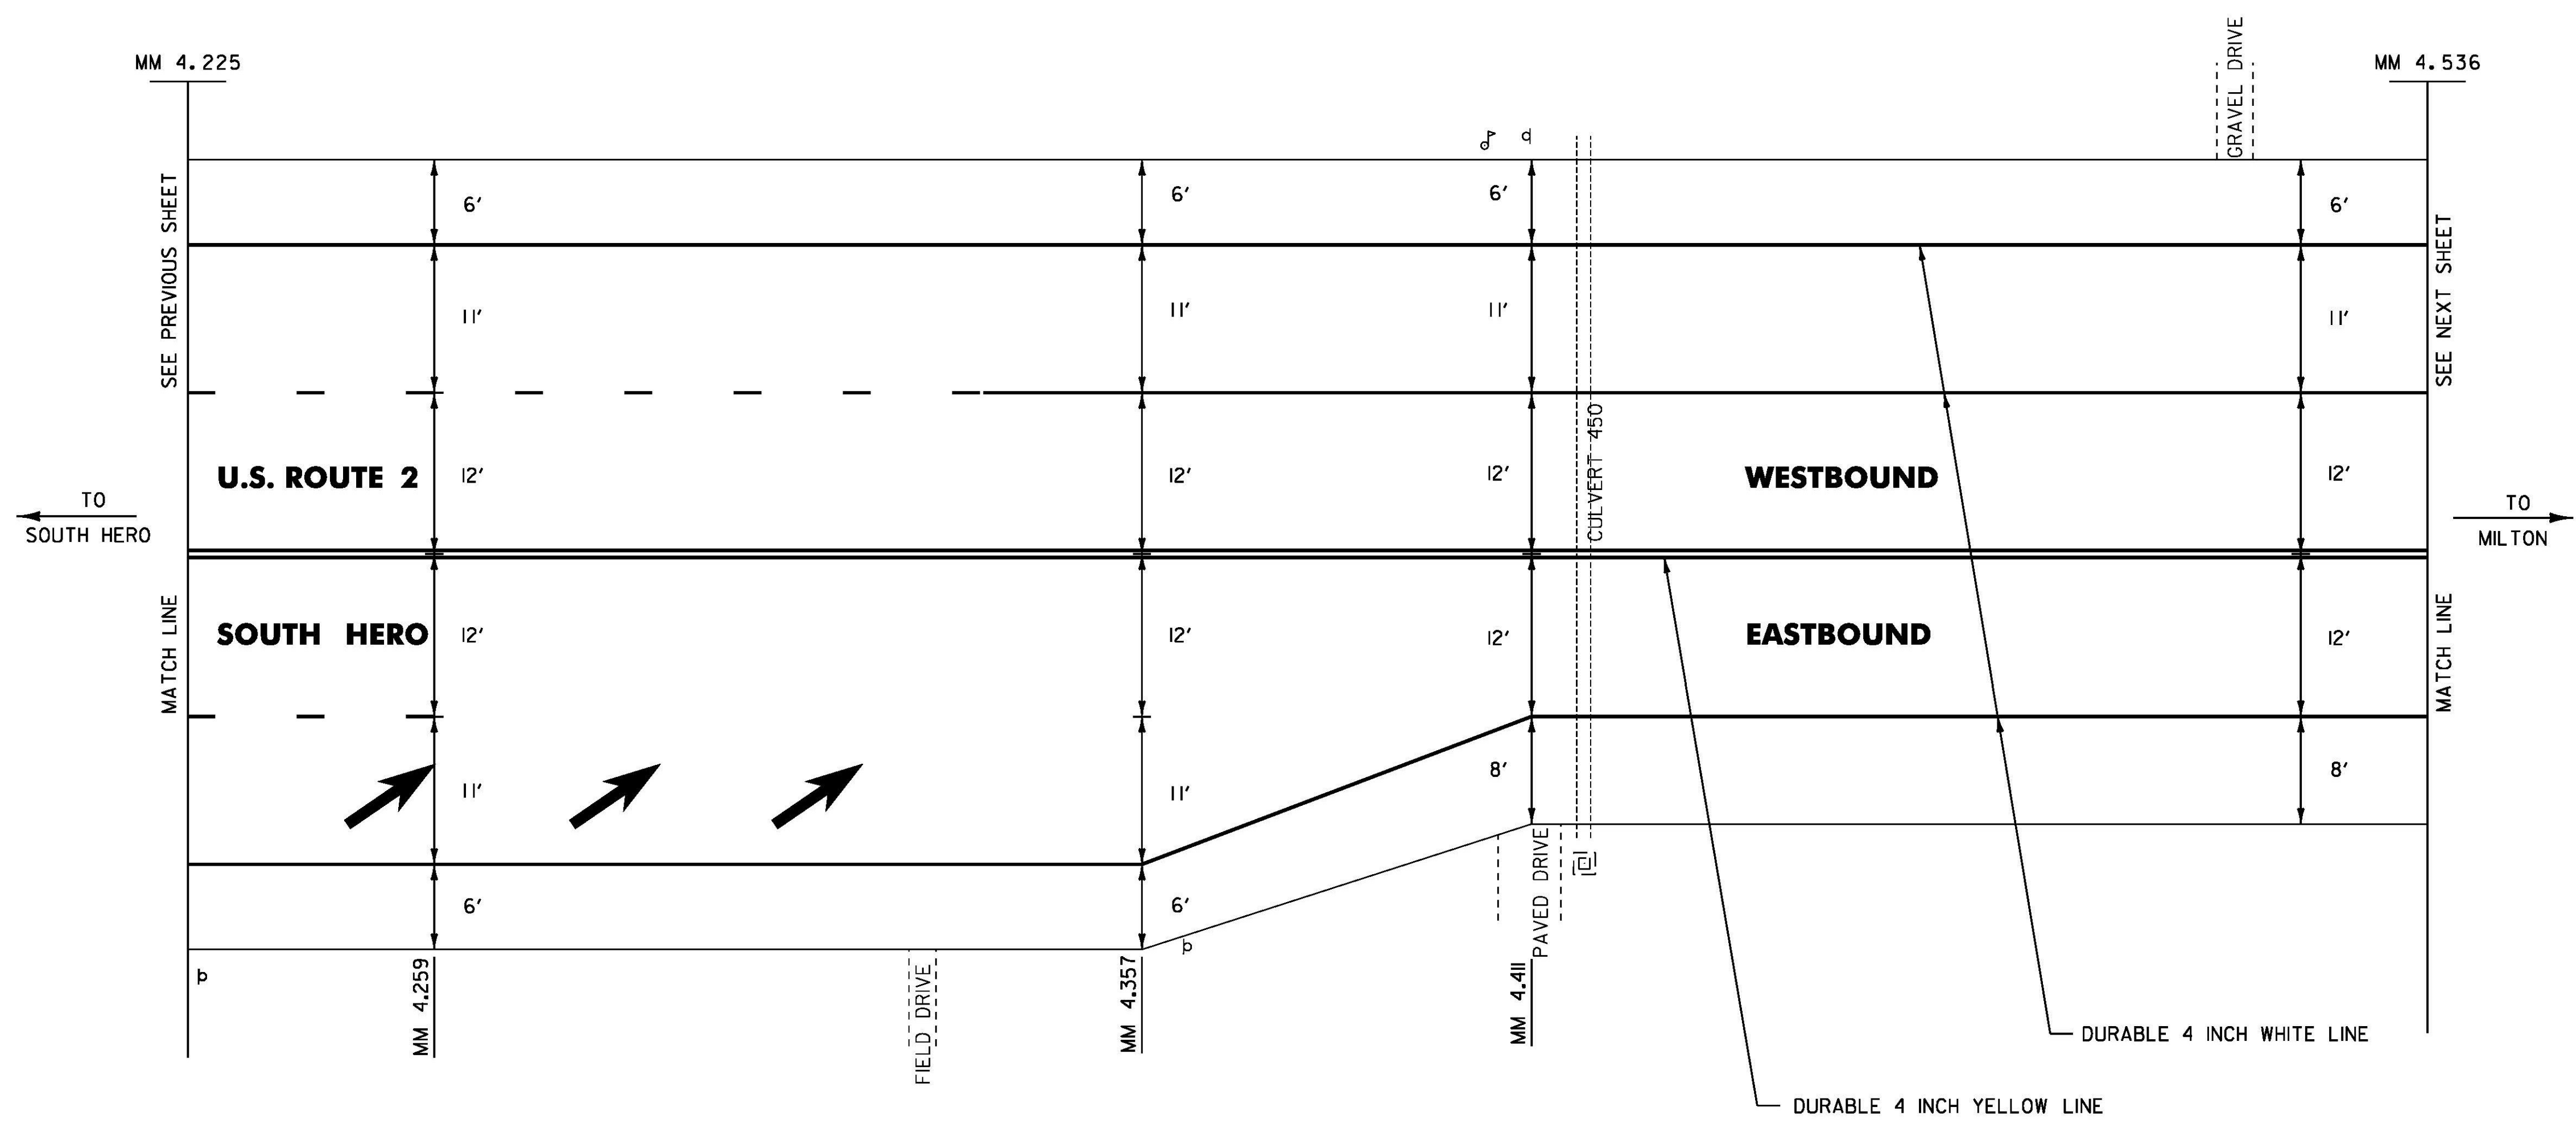

<b>SOUTH HERO DETAIL SHEET 5</b>	PROJECT NAME: ALBURGH-COLCHESTER	
	PROJECT NUMBER: STP SURF(36)	
	FILE NAME: I2b322.dgn	PLOT DATE: 25-APR-2013
	DESIGNED BY: PVT. MGT.	CHECKED BY: PVT. MGT.
	I2b322shds05.1	SHEET 53 OF 70