


DURABLE 4 INCH WHITE LINE, POLYUREA  
MM 4.884 TO 4.970, SOLID LT. & RT.

DURABLE 4 INCH YELLOW LINE, POLYUREA  
MM 4.884 TO 4.970, SOLID LT. & RT.

TEMPORARY 4 INCH WHITE LINE  
MM 4.884 TO 4.970, SOLID LT. & RT.

TEMPORARY 4 INCH YELLOW LINE  
MM 4.884 TO 4.970, SOLID LT. & RT.

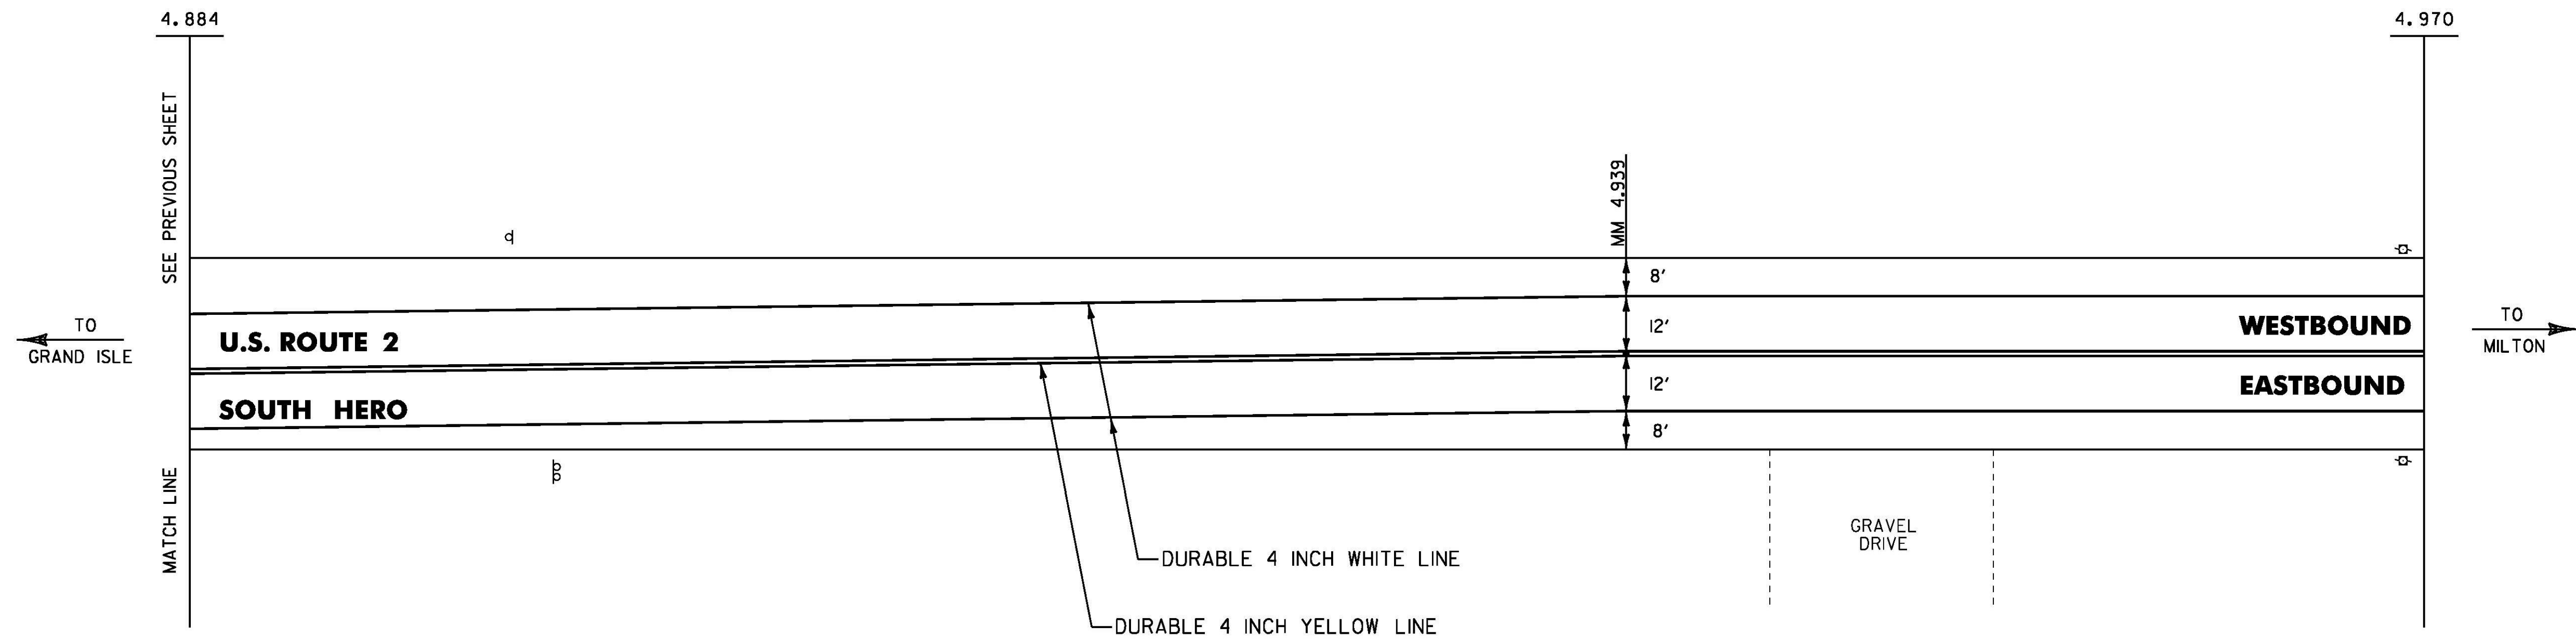

NOT TO SCALE

**SOUTH HERO  
DETAIL  
SHEET 8**

PROJECT NAME: ALBURGH-COLCHESTER

PROJECT NUMBER: STP SURF(36)

FILE NAME: I2b322.dgn

PROJECT LEADER: FOWLER

DESIGNED BY: PVT. MGT.

I2b322shdsI0.1

PLOT DATE: 25-APR-2013

DRAWN BY: PVT. MGT.

CHECKED BY: PVT. MGT.

SHEET 56 OF 70