


DURABLE 4 INCH WHITE LINE, POLYUREA  
 SOUTH HERO MM 5.405 TO 5.783, SOLID LT. & RT.  
 MILTON MM 0.000 TO 0.062, SOLID LT. & RT.

DURABLE 4 INCH YELLOW LINE, POLYUREA  
 SOUTH HERO MM 5.405 TO 5.425, SOLID LT. RT.  
 SOUTH HERO MM 5.425 TO 5.550, SOLID LT. / DASHED RT.  
 SOUTH HERO MM 5.550 TO 5.783, DASHED CENTERLINE  
 MILTON MM 0.000 TO 0.062, DASHED CENTERLINE

TEMPORARY 4 INCH WHITE LINE  
 SOUTH HERO MM 5.405 TO 5.783, SOLID LT. & RT.  
 MILTON MM 0.000 TO 0.062, SOLID LT. & RT.

TEMPORARY 4 INCH YELLOW LINE  
 SOUTH HERO MM 5.405 TO 5.425, SOLID LT. RT.  
 SOUTH HERO MM 5.425 TO 5.550, SOLID LT. / DASHED RT.  
 SOUTH HERO MM 5.550 TO 5.783, DASHED CENTERLINE  
 MILTON MM 0.000 TO 0.062, DASHED CENTERLINE

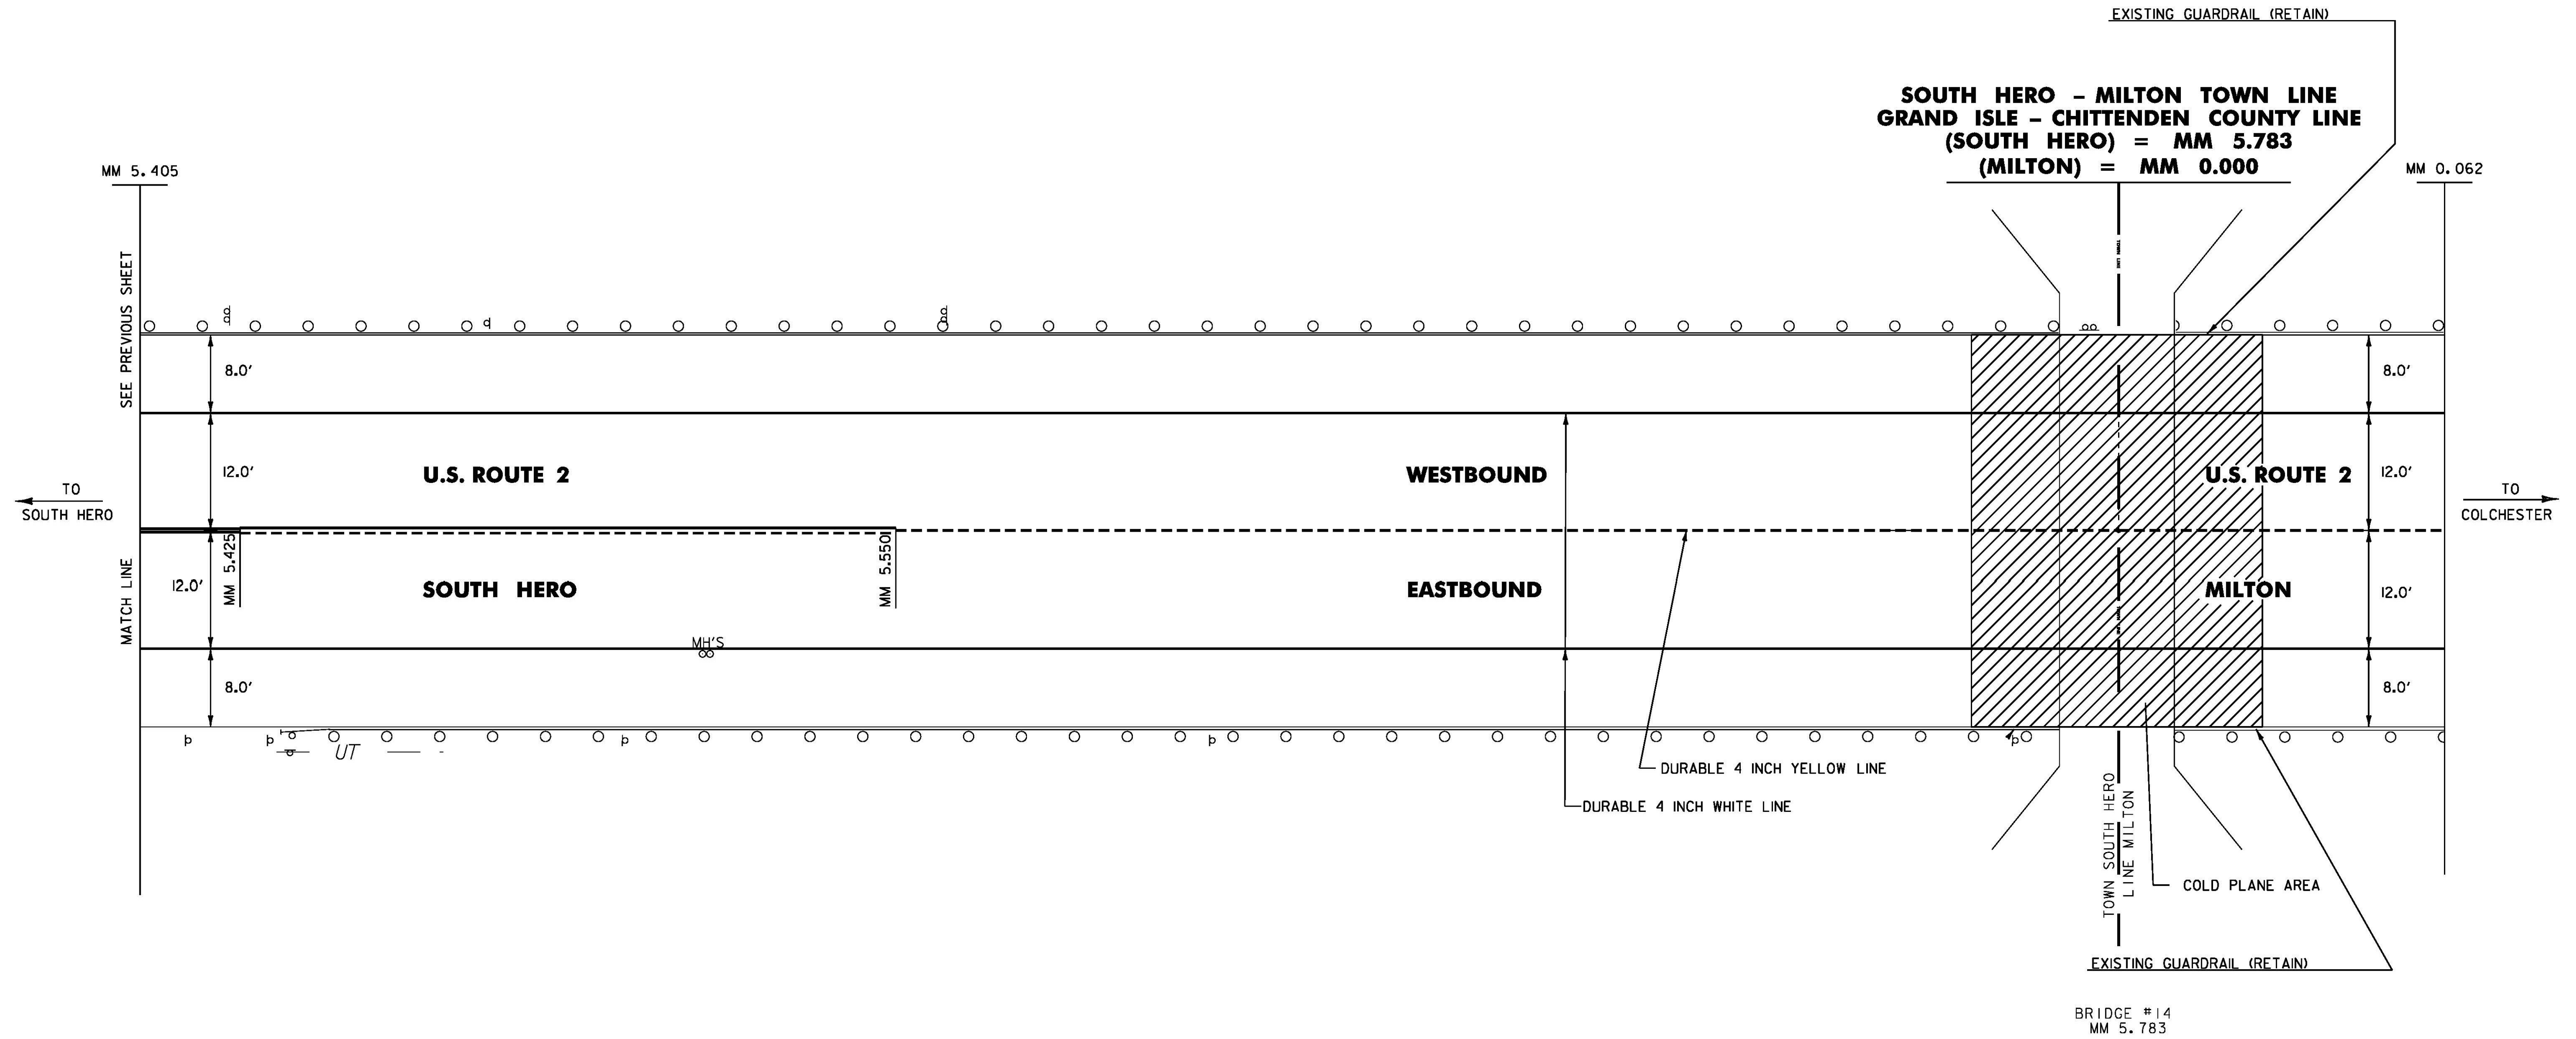

NOT TO SCALE

<b>SOUTH HERO DETAIL SHEET 9</b>	PROJECT NAME: ALBURGH-COLCHESTER
	PROJECT NUMBER: STP SURF(36)
	FILE NAME: I2b322.dgn
	PLOT DATE: 25-APR-2013
DESIGNED BY: FOWLER	DRAWN BY: PVT. MGT.
DESIGNED BY: PVT. MGT.	CHECKED BY: PVT. MGT.
I2b322shdsII.I	SHEET 57 OF 70