

DURABLE 4 INCH WHITE LINE, POLYUREA  
 MM 3.160 TO 3.268, SOLID LT. & RT.  
 (WITH EDGELINE BREAKS FOR BEAR TRAP RD)  
 MM 3.216, LT. & RT. (BEAR TRAP RD EDGELINES)

DURABLE 4 INCH YELLOW LINE, POLYUREA  
 MM 3.160 TO 3.268, SOLID LT. & RT.  
 (WITH CENTERLINE BREAK FOR BEAR TRAP RD).  
 MM 3.216, LT. & RT. (BEAR TRAP RD CENTERLINE  
 & EDGELINES)

DURABLE 8 INCH WHITE LINE, POLYUREA  
 MM 3.169 TO 3.193, RT. (GORE & DIAGONALS  
 FOR DETAILS SEE SHEET 16).  
 STA. 3.240 TO 3.263, LT. (GORE & DIAGONALS  
 FOR DETAILS SEE SHEET 16).

DURABLE LETTER OR SYMBOL,  
 POLYUREA  
 MM 3.166, RT. - "ALL"  
 MM 3.168, RT. - "TURNS"  
 MM 3.217, LT. - "STOP" X 2  
 MM 3.217, RT. - "STOP" X 2  
 MM 3.261, LT. - "TURNS"  
 MM 3.263, LT. - "ALL"

TEMPORARY 4 INCH WHITE LINE  
 MM 3.160 TO 3.268, SOLID LT. & RT.  
 (WITH EDGELINE BREAKS FOR BEAR TRAP RD)  
 MM 3.216, LT. & RT. (BEAR TRAP RD EDGELINES)


TEMPORARY 4 INCH YELLOW LINE  
 MM 3.160 TO 3.268, SOLID LT. & RT.  
 (WITH CENTERLINE BREAK FOR BEAR TRAP RD).  
 MM 3.216, LT. & RT. (BEAR TRAP RD CENTERLINE  
 & EDGELINES)

TEMPORARY 8 INCH WHITE LINE  
 MM 3.169 TO 3.193, RT. (GORE & DIAGONALS  
 FOR DETAILS SEE SHEET 16).  
 STA. 3.240 TO 3.263, LT. (GORE & DIAGONALS  
 FOR DETAILS SEE SHEET 16).

TEMPORARY LETTER OR SYMBOL  
 MM 3.166, RT. - "ALL"  
 MM 3.168, RT. - "TURNS"  
 MM 3.217, LT. - "STOP" X 2  
 MM 3.217, RT. - "STOP" X 2  
 MM 3.261, LT. - "TURNS"  
 MM 3.263, LT. - "ALL"

DURABLE 24 INCH STOP BAR  
 MM 3.216, LT. X 2  
 MM 3.216, RT. X 2

TEMPORARY 24 INCH STOP BAR  
 MM 3.216, LT. X 2  
 MM 3.216, RT. X 2

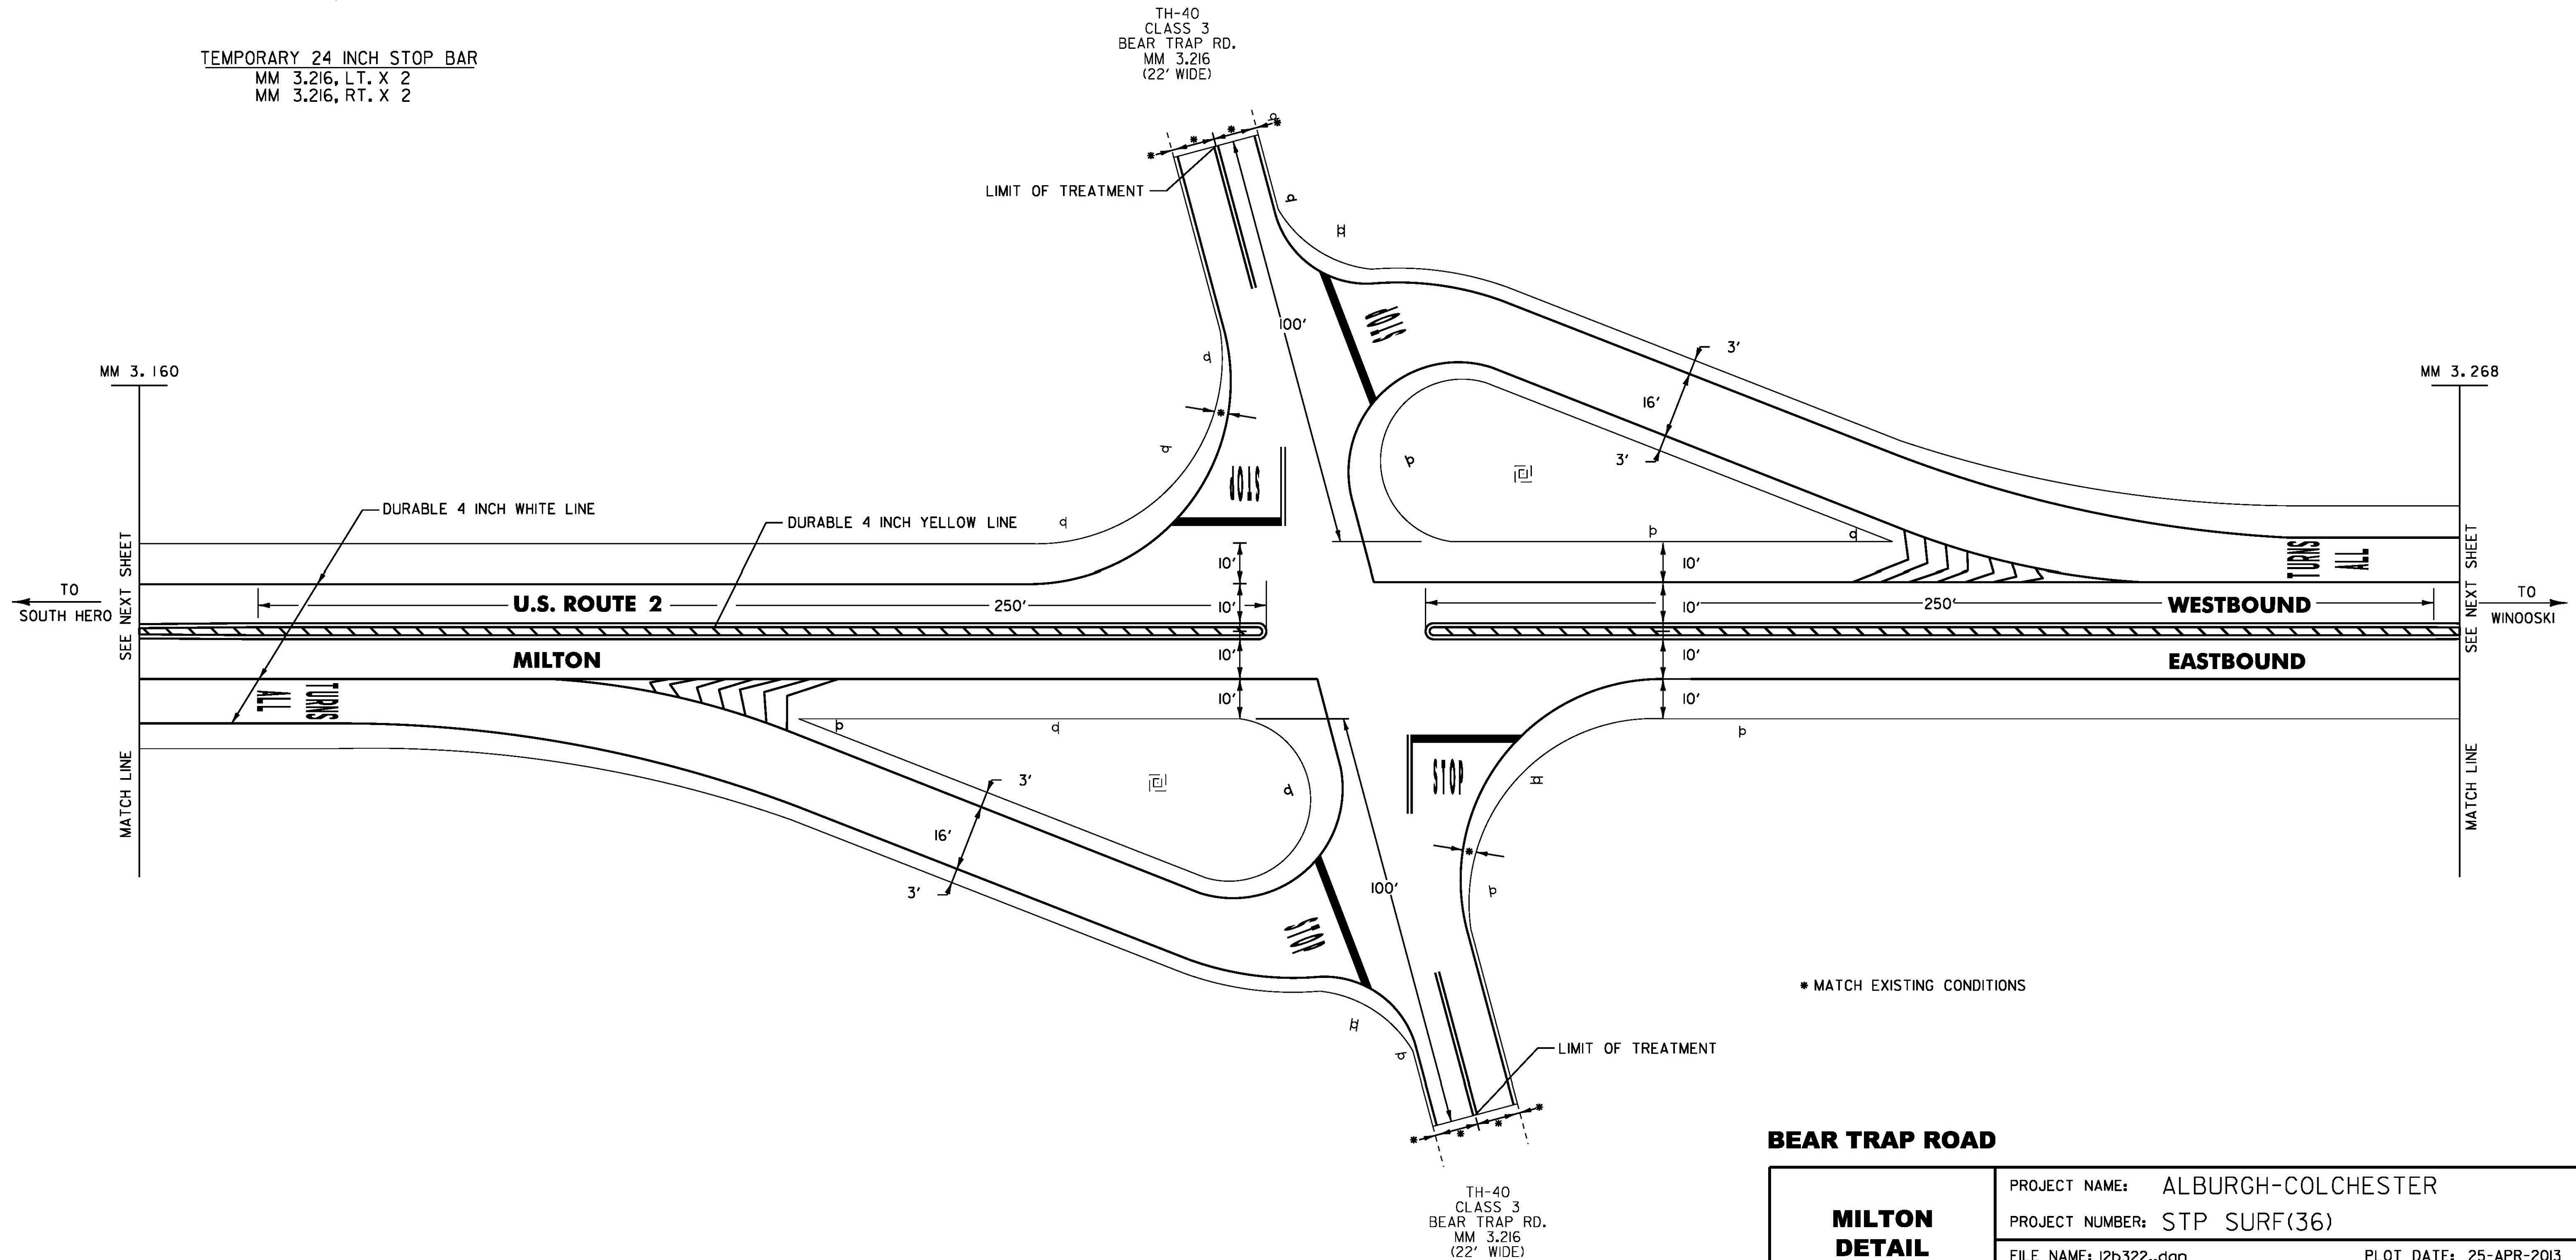

\* MATCH EXISTING CONDITIONS

**BEAR TRAP ROAD**

<b>MILTON DETAIL SHEET 1</b>	PROJECT NAME: ALBURGH-COLCHESTER
	PROJECT NUMBER: STP SURF(36)
	FILE NAME: I2b322.dgn
	PLOT DATE: 25-APR-2013
PROJECT LEADER: FOWLER	DRAWN BY: PVT. MGT.
DESIGNED BY: PVT. MGT.	CHECKED BY: PVT. MGT.
I2b322mds01.I	SHEET 58 OF 70

**NOT TO SCALE**