

DURABLE 4 INCH WHITE LINE, POLYUREA  
 MM 0.359 TO 0.468, SOLID LT. & RT.  
 (WITH EDGELINE BREAKS FOR CLAY POINT RD)  
 MM 0.416, LT. & RT. (CLAY PT. RD, EDGELINES)

DURABLE 4 INCH YELLOW LINE, POLYUREA  
 MM 0.359 TO 0.468, SOLID LT. & RT.  
 (WITH EDGELINE BREAKS FOR CLAY POINT RD)  
 MM 0.416, LT. & RT. (CLAY PT. RD, EDGELINES)

DURABLE 8 INCH WHITE LINE, POLYUREA  
 MM 0.369 TO 0.392, RT. (GORE & DIAGONALS  
 FOR DETAILS SEE SHEET 16).  
 MM 0.439 TO 0.462, LT. (GORE & DIAGONALS  
 FOR DETAILS SEE SHEET 16).

DURABLE LETTER OR SYMBOL,  
 POLYUREA  
 MM 0.360, RT. - "ALL"  
 MM 0.363, RT. - "TURNS"  
 MM 0.416, LT. - "STOP" X 2  
 MM 0.416, RT. - "STOP" X 2

DURABLE 24 INCH STOP BAR,  
 POLYUREA  
 STA. 0+669.0, LT. X 2  
 STA. 0+669.0, RT. X 2

TEMPORARY 4 INCH WHITE LINE  
 MM 0.359 TO 0.468, SOLID LT. & RT.  
 (WITH EDGELINE BREAKS FOR CLAY POINT RD)  
 MM 0.416, LT. & RT. (CLAY PT. RD, EDGELINES)

TEMPORARY 4 INCH YELLOW LINE  
 MM 0.359 TO 0.468, SOLID LT. & RT.  
 (WITH EDGELINE BREAKS FOR CLAY POINT RD)  
 MM 0.416, LT. & RT. (CLAY PT. RD, EDGELINES)


TEMPORARY 8 INCH WHITE LINE  
 MM 0.369 TO 0.392, RT. (GORE & DIAGONALS  
 FOR DETAILS SEE SHEET 16).  
 MM 0.439 TO 0.462, LT. (GORE & DIAGONALS  
 FOR DETAILS SEE SHEET 16).

TEMPORARY LETTER OR SYMBOL  
 MM 0.360, RT. - "ALL"  
 MM 0.363, RT. - "TURNS"  
 MM 0.416, LT. - "STOP" X 2  
 MM 0.416, RT. - "STOP" X 2

TEMPORARY 24 INCH STOP BAR  
 STA. 0+669.0, LT. X 2  
 STA. 0+669.0, RT. X 2

TH-40  
 CLASS 3  
 CLAY PT. RD.  
 MM 0.415  
 (21' WIDE)

LIMIT OF TREATMENT

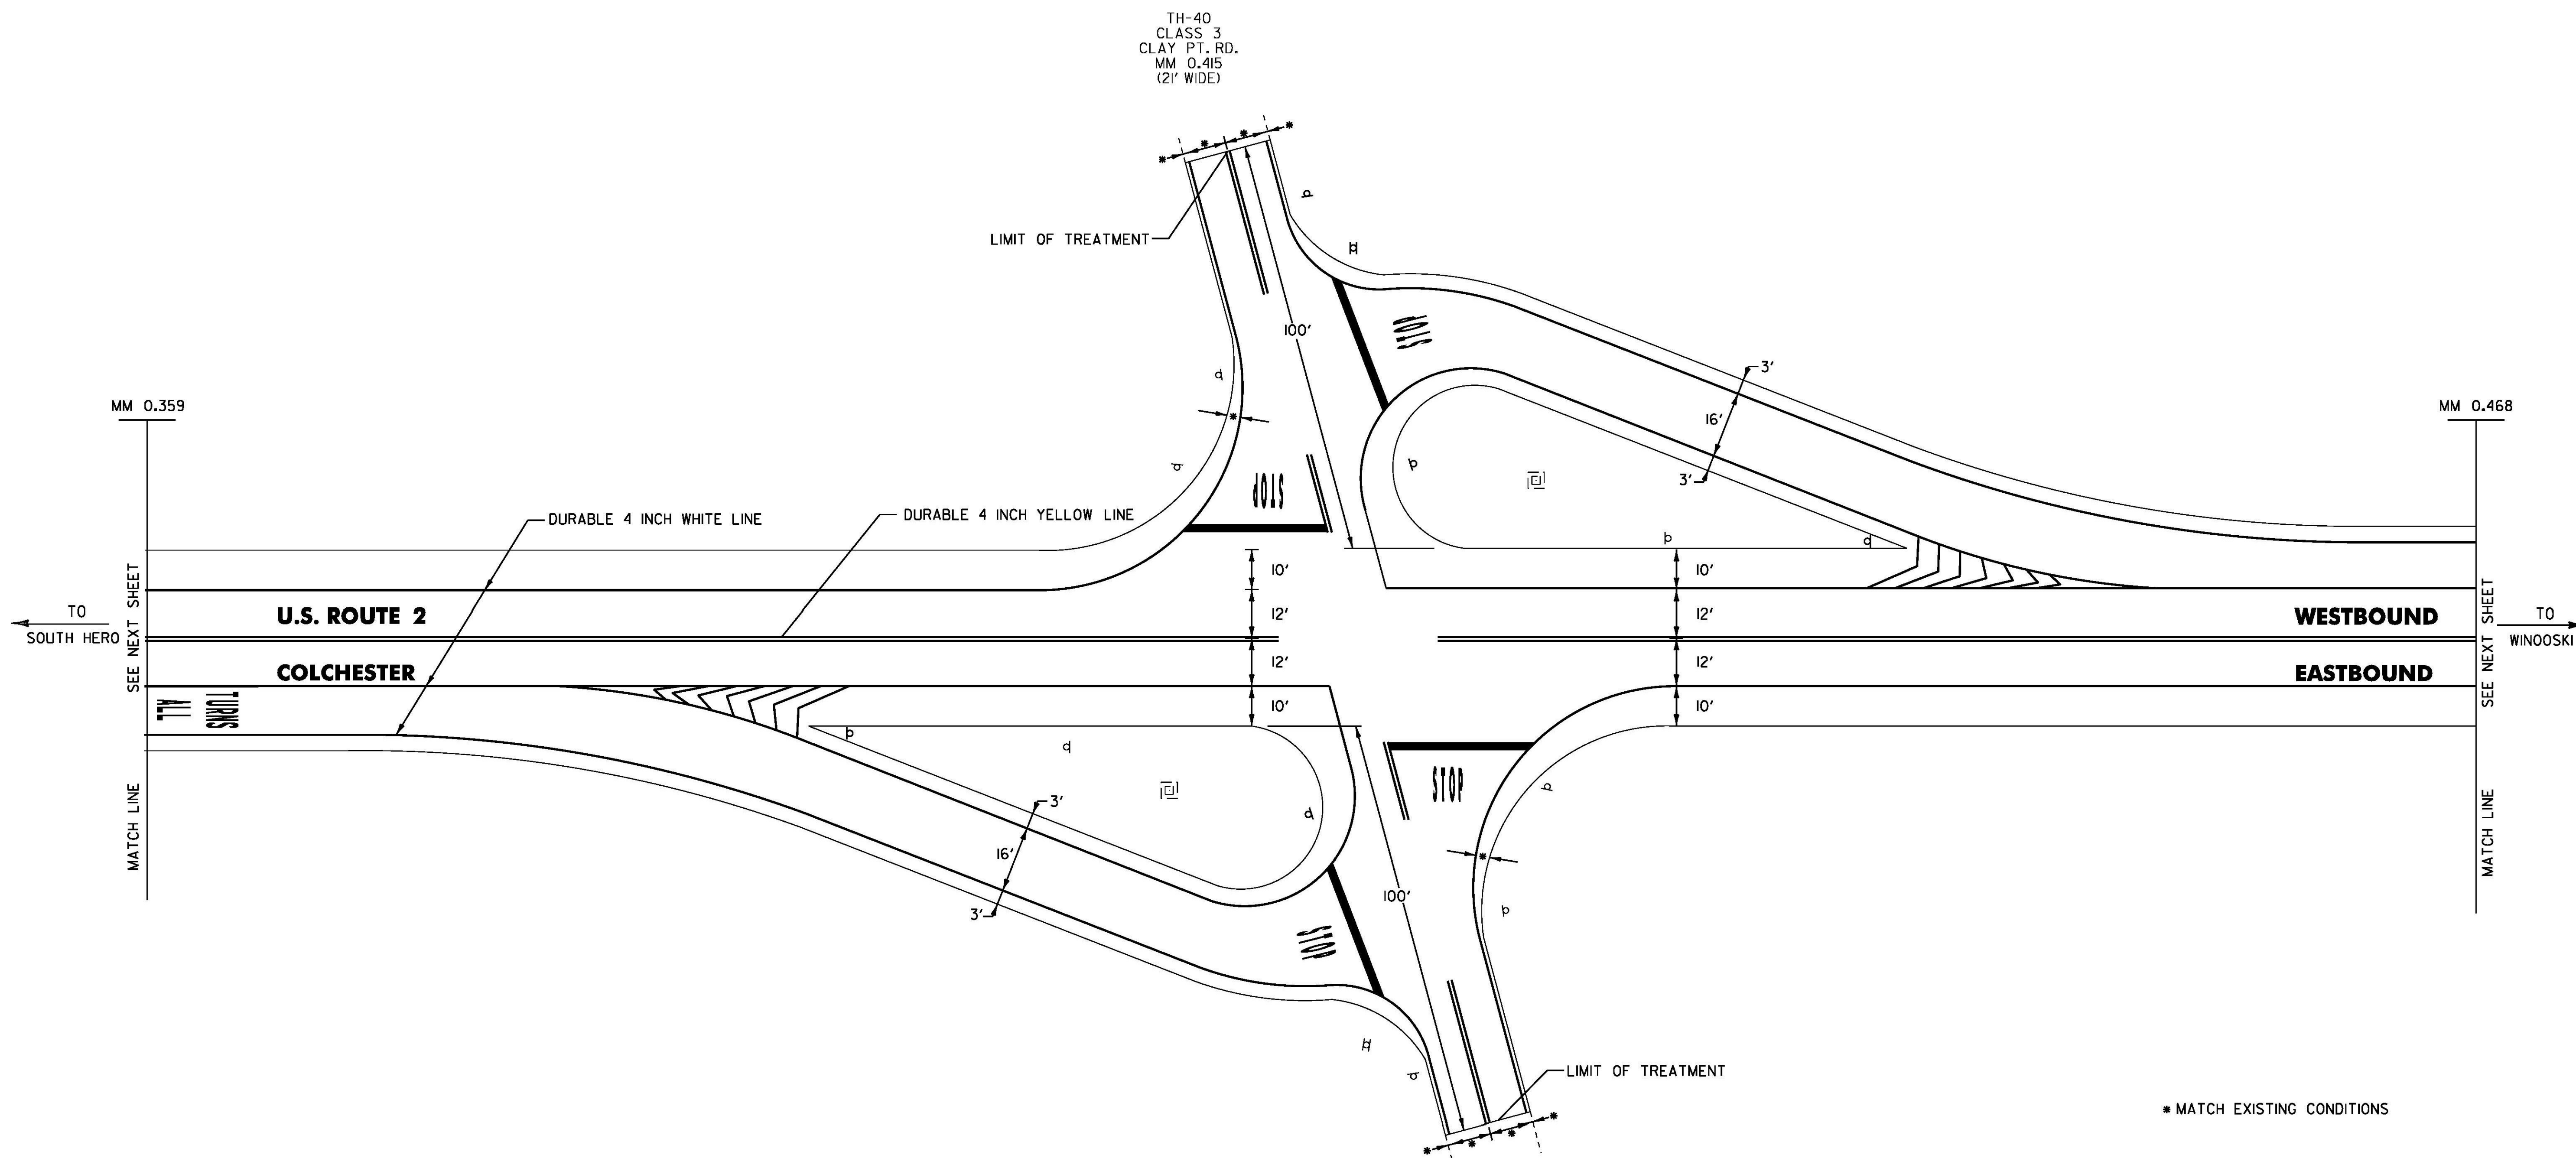

\* MATCH EXISTING CONDITIONS

**CLAY POINT RD.**

**NOT TO SCALE**

<b>COLCHESTER DETAIL SHEET 1</b>	PROJECT NAME: ALBURGH-COLCHESTER
	PROJECT NUMBER: STP SURF(36)
	FILE NAME: i2b322.dgn
	PLOT DATE: 25-APR-2013
DESIGNED BY: FOWLER	DRAWN BY: PVT. MGT.
DESIGNED BY: PVT. MGT.	CHECKED BY: PVT. MGT.
i2b322cds04.1	SHEET 61 OF 70