

DURABLE 4 INCH WHITE LINE, POLYUREA
 MM 0.987 TO 1.096, SOLID LT. & RT.
 (WITH EDGELINE BREAKS FOR RAYMOND RD)
 MM 1.044, LT. & RT. (RAYMOND RD. EDGELINES)

DURABLE 4 INCH YELLOW LINE, POLYUREA
 MM 0.987 TO 1.096, SOLID LT. & RT.
 (WITH CENTERLINE BREAK FOR RAYMOND RD).
 MM 1.044, LT. & RT. (RAYMOND RD CENTERLINES
 & EDGELINES)

DURABLE 8 INCH WHITE LINE, POLYUREA
 MM 0.997 TO 1.020, RT. (GORE & DIAGONALS
 FOR DETAILS SEE SHEET 16).
 MM 1.067 TO 1.090, LT. (GORE & DIAGONALS
 FOR DETAILS SEE SHEET 16).

DURABLE LETTER OR SYMBOL, POLYUREA
 MM 0.992, RT. - "ALL"
 MM 0.994, RT. - "TURNS"
 MM 1.044, LT. - "STOP" X 2
 MM 1.044, RT. - "STOP" X 2

DURABLE 24 INCH STOP BAR, POLYUREA
 MM 1.044, LT. X 2
 MM 1.044, RT. X 2


TEMPORARY 4 INCH WHITE LINE
 MM 0.987 TO 1.096, SOLID LT. & RT.
 (WITH EDGELINE BREAKS FOR RAYMOND RD)
 MM 1.044, LT. & RT. (RAYMOND RD. EDGELINES)

TEMPORARY 4 INCH YELLOW LINE
 MM 0.987 TO 1.096, SOLID LT. & RT.
 (WITH CENTERLINE BREAK FOR RAYMOND RD).
 MM 1.044, LT. & RT. (RAYMOND RD CENTERLINES
 & EDGELINES)

TEMPORARY 8 INCH WHITE LINE
 MM 0.997 TO 1.020, RT. (GORE & DIAGONALS
 FOR DETAILS SEE SHEET 16).
 MM 1.067 TO 1.090, LT. (GORE & DIAGONALS
 FOR DETAILS SEE SHEET 16).

TEMPORARY LETTER OR SYMBOL
 MM 0.992, RT. - "ALL"
 MM 0.994, RT. - "TURNS"
 MM 1.044, LT. - "STOP" X 2
 MM 1.044, RT. - "STOP" X 2

TEMPORARY 24 INCH STOP BAR
 MM 1.044, LT. X 2
 MM 1.044, RT. X 2

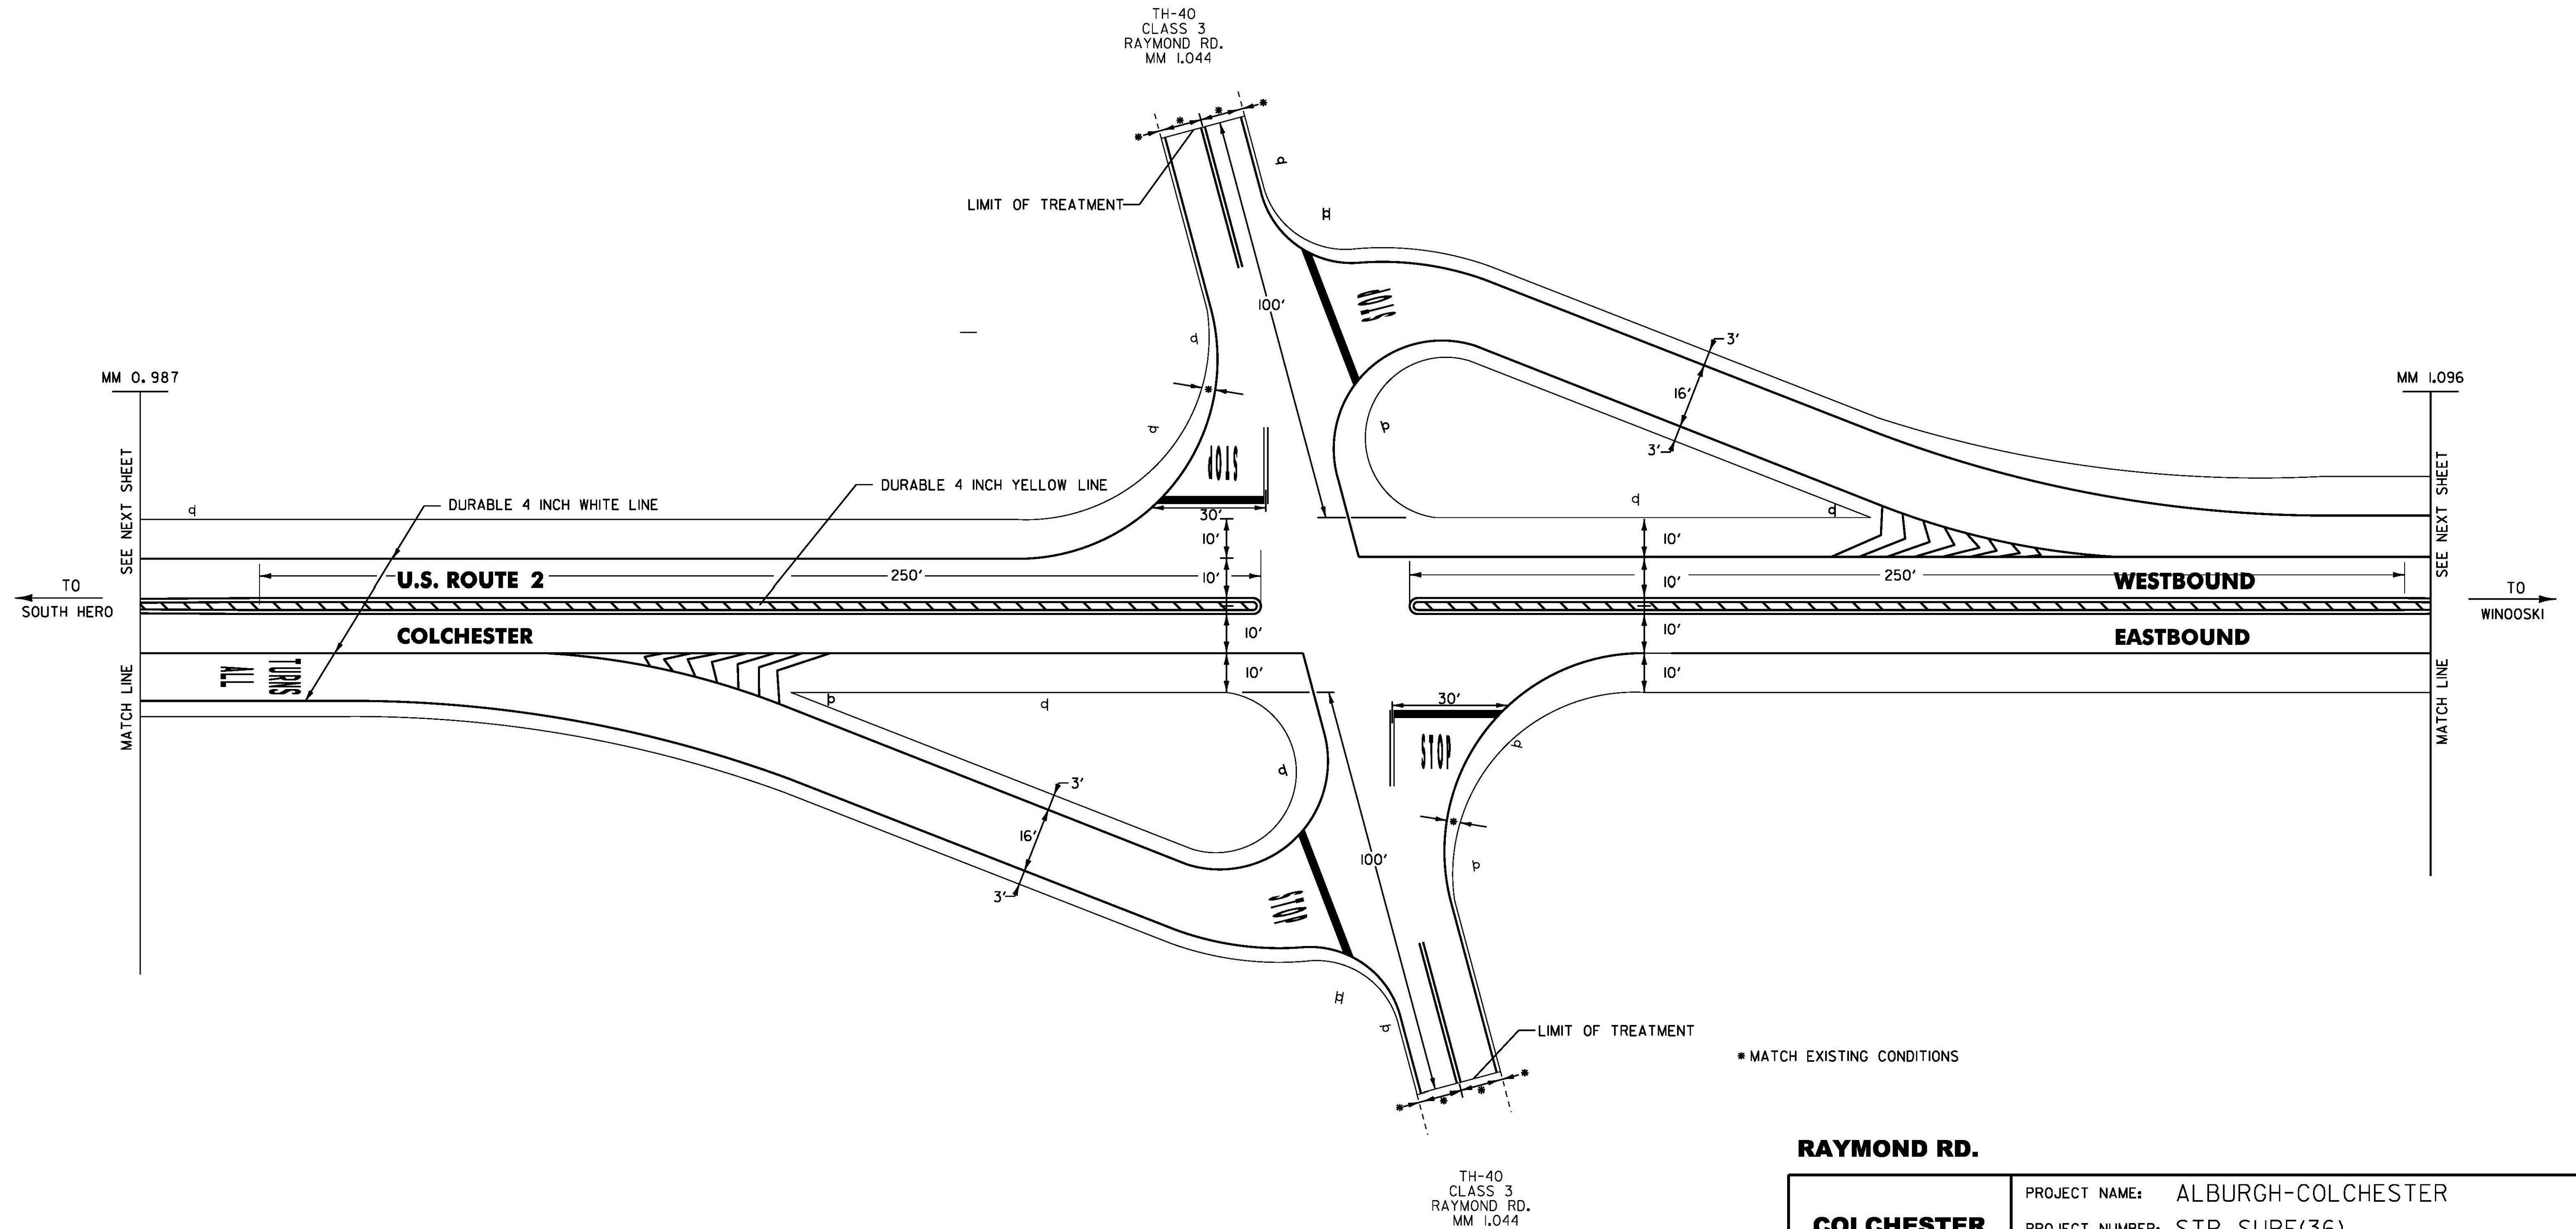

NOT TO SCALE

RAYMOND RD.

**COLCHESTER
 DETAIL
 SHEET 3**

PROJECT NAME: ALBURGH-COLCHESTER

PROJECT NUMBER: STP SURF(36)

FILE NAME: i2b322.dgn

PROJECT LEADER: FOWLER

DESIGNED BY: PVT. MGT.

i2b322cds06.1

PLOT DATE: 25-APR-2013

DRAWN BY: PVT. MGT.

CHECKED BY: PVT. MGT.

SHEET 63 OF 70