

DURABLE 4 INCH WHITE LINE, POLYUREA
 MM 1.625 TO 1.734, SOLID LT. & RT.
 (WITH EDGELINE JASPER MINE RD.)
 MM 1.724 TO 1.733, DOTTED LT.
 MM 1.682, LT. & RT. (JASPER MINE RD. EDGELINES)

DURABLE 4 INCH YELLOW LINE, POLYUREA
 MM 1.625 TO 1.734, SOLID LT. & RT.
 (WITH CENTERLINE BREAK FOR JASPER MINE RD).
 MM 1.682, LT. & RT. (JASPER MINE RD CENTERLINE
 & EDGELINES)

DURABLE 8 INCH WHITE LINE, POLYUREA
 MM 1.625 TO 1.658, RT. (GORE & DIAGONALS
 FOR DETAILS SEE SHEET 16).
 MM 1.698 TO 1.724, LT. (GORE & DIAGONALS
 FOR DETAILS SEE SHEET 16)

DURABLE LETTER OR SYMBOL, POLYUREA
 MM 1.628, RT. - "ALL"
 MM 1.630, RT. - "TURNS"
 MM 1.682, LT. - "STOP" X 2
 MM 1.682, RT. - "STOP" X 2
 MM 1.711, LT. - "TURNS"
 MM 1.714, LT. - "ALL"

DURABLE 24 INCH STOP BAR, POLYUREA
 MM 1.682, LT. X 2
 MM 1.682, RT. X 2

TEMPORARY 4 INCH WHITE LINE
 MM 1.625 TO 1.734, SOLID LT. & RT.
 (WITH EDGELINE JASPER MINE RD.)
 MM 1.724 TO 1.733, DOTTED LT.
 MM 1.682, LT. & RT. (JASPER MINE RD. EDGELINES)


TEMPORARY 4 INCH YELLOW LINE
 MM 1.625 TO 1.734, SOLID LT. & RT.
 (WITH CENTERLINE BREAK FOR JASPER MINE RD).
 MM 1.682, LT. & RT. (JASPER MINE RD CENTERLINE
 & EDGELINES)

TEMPORARY 8 INCH WHITE LINE
 MM 1.625 TO 1.658, RT. (GORE & DIAGONALS
 FOR DETAILS SEE SHEET 16).
 MM 1.698 TO 1.724, LT. (GORE & DIAGONALS
 FOR DETAILS SEE SHEET 16)

TEMPORARY LETTER OR SYMBOL
 MM 1.628, RT. - "ALL"
 MM 1.630, RT. - "TURNS"
 MM 1.682, LT. - "STOP" X 2
 MM 1.682, RT. - "STOP" X 2
 MM 1.711, LT. - "TURNS"
 MM 1.714, LT. - "ALL"

TEMPORARY 24 INCH STOP BAR
 MM 1.682, LT. X 2
 MM 1.682, RT. X 2

TH-8
 CLASS 2
 JASPER MINE RD
 MM 1.682

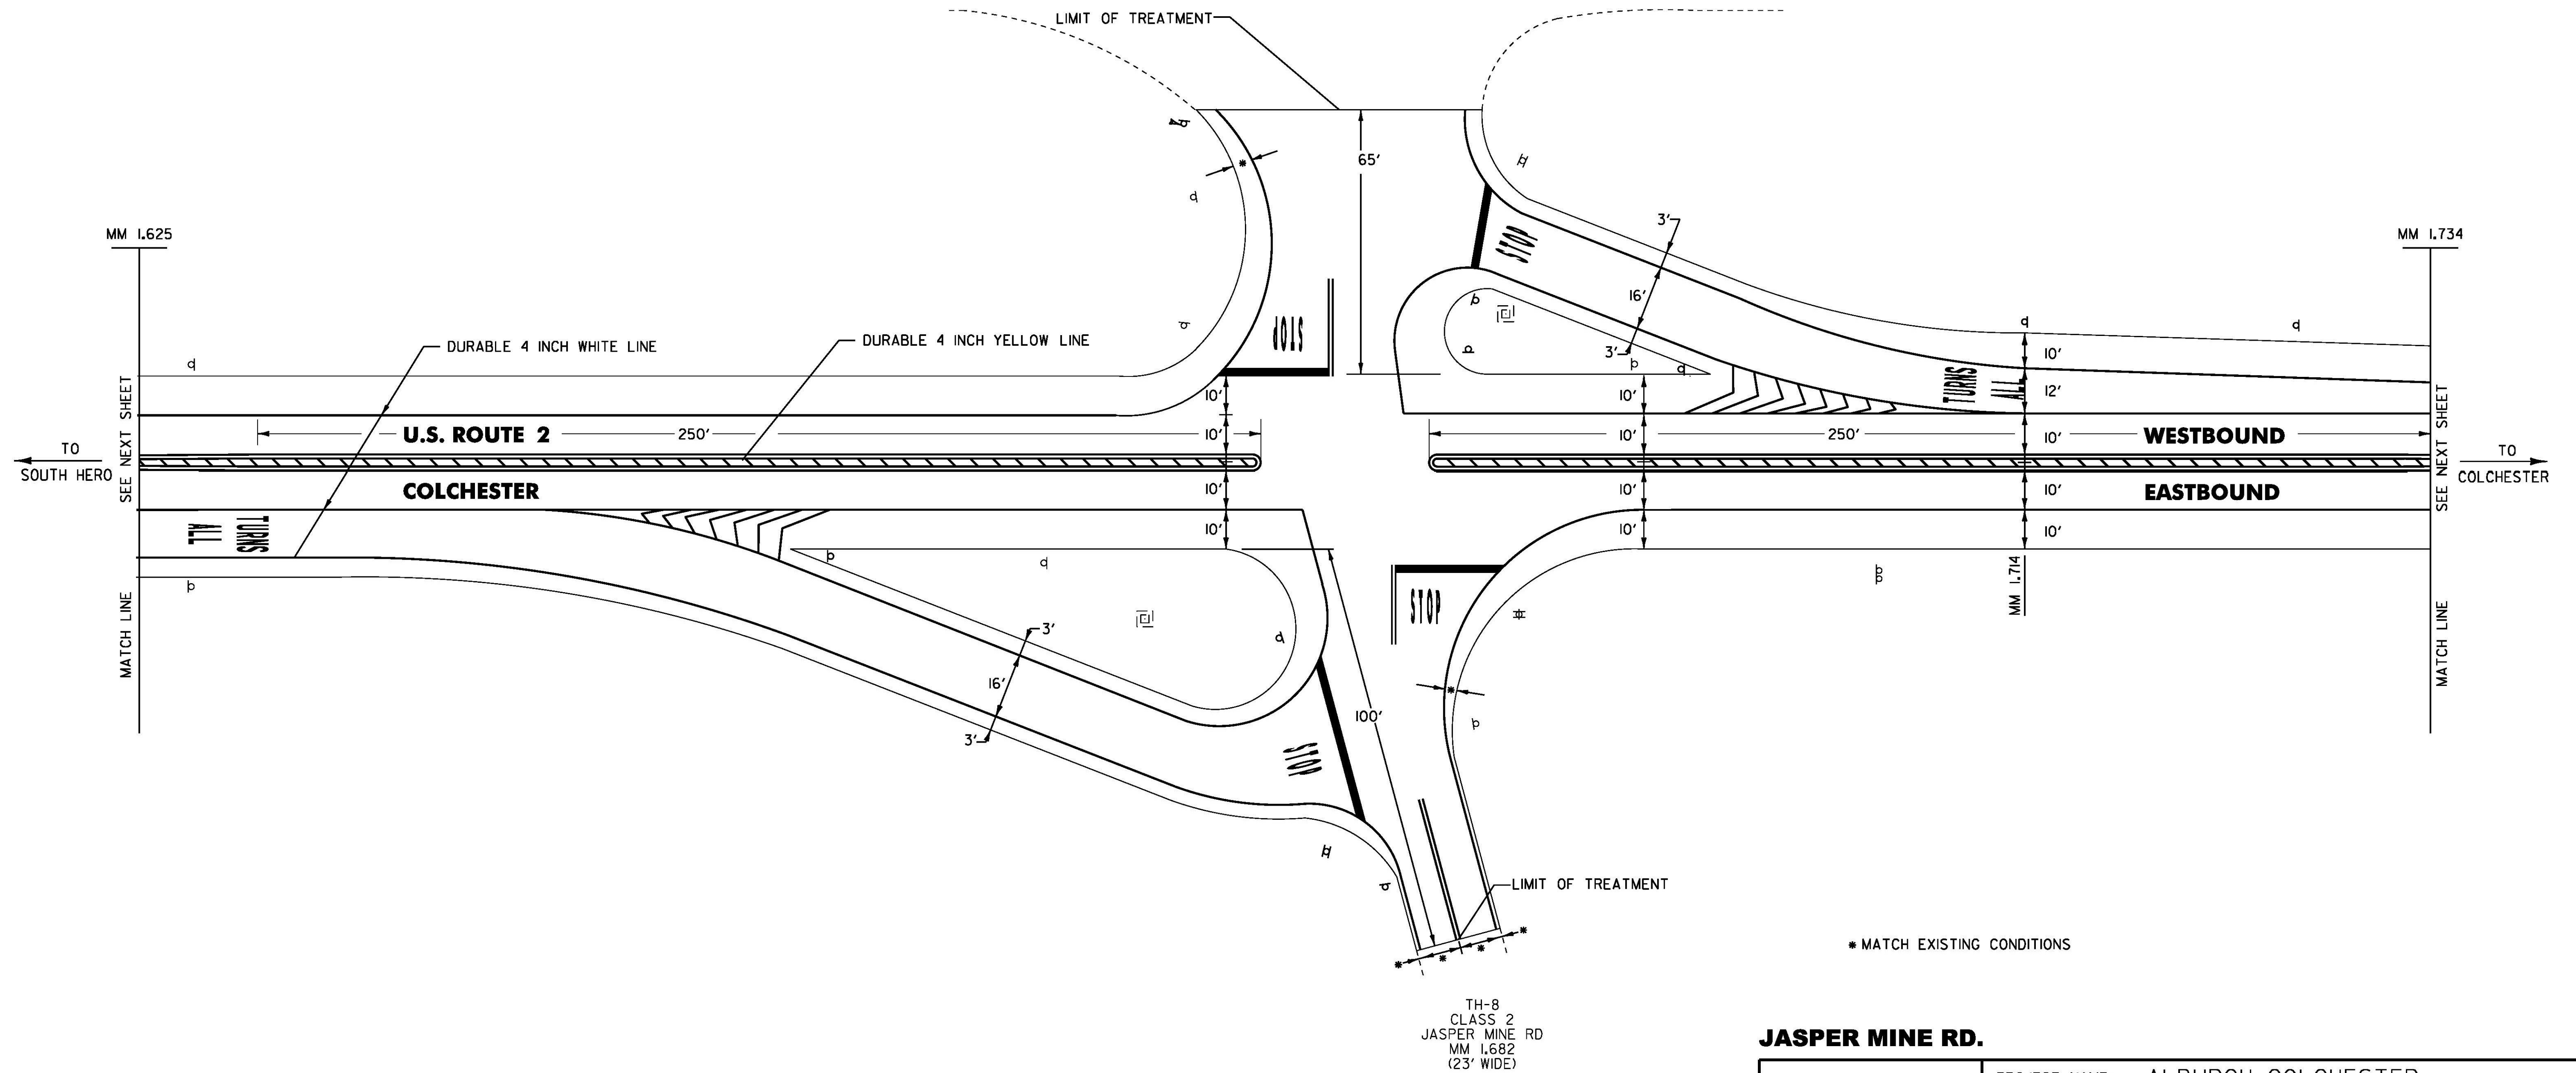

* MATCH EXISTING CONDITIONS

JASPER MINE RD.

NOT TO SCALE

**COLCHESTER
 DETAIL
 SHEET 5**

PROJECT NAME: ALBURGH-COLCHESTER	PLOT DATE: 25-APR-2013
PROJECT NUMBER: STP SURF(36)	DRAWN BY: PVT. MGT.
FILE NAME: I2b322.dgn	CHECKED BY: PVT. MGT.
DESIGNED BY: PVT. MGT.	SHEET 65 OF 70
I2b322cds08.1	