

DURABLE 4 INCH WHITE LINE, POLYUREA
 MM 2.025 TO 2.052, SOLID LT. & RT.
 MM 2.025 TO 2.052, DASHED LT.
 MM 2.052 TO 2.074, SOLID RT.
 MM 2.074 TO 2.125, SOLID LT. & RT.
 (WITH EDGELINE BREAK FOR RAMP E & RAMP C)
 MM 2.113 TO 2.125, DOTTED RT.

DURABLE 4 INCH YELLOW LINE, POLYUREA
 MM 2.025 TO 2.125, SOLID LT. & RT.
 (WITH CENTERLINE BREAK FOR RAMP E & RAMP C)
 MM 2.116 TO 2.125, DOUBLE SOLID LT. & RT.
 (ISLAND APPROACH MARKINGS)
 MM 2.119 TO 2.125, DOTTED RT.
 MM 2.074 TO 2.101, DOTTED LT.

DURABLE 6 INCH WHITE LINE, POLYUREA
 MM 2.049, LT. (RAMP D EDGELINES, FOR DETAILS REFER TO VTrans STANDARD E-191)
 MM 2.106, LT. (RAMP E EDGELINES, FOR DETAILS REFER TO VTrans STANDARD E-191)
 MM 2.120, LT. (RAMP C EDGELINES, FOR DETAILS REFER TO VTrans STANDARD E-191)

DURABLE 6 INCH YELLOW LINE, POLYUREA
 MM 2.048, LT. (RAMP D EDGELINES, FOR DETAILS REFER TO VTrans STANDARD E-191)
 MM 2.106, LT. (RAMP E EDGELINES, FOR DETAILS REFER TO VTrans STANDARD E-191)
 MM 2.120, LT. (RAMP C EDGELINES, FOR DETAILS REFER TO VTrans STANDARD E-191)

DURABLE 8 INCH WHITE LINE, POLYUREA
 MM 2.049 LT. (RAMP D GORE)
 FOR DETAILS REFER TO VTrans STANDARD E-191)

TEMPORARY 4 INCH WHITE LINE
 MM 2.025 TO 2.052, SOLID LT. & RT.
 MM 2.025 TO 2.052, DASHED LT.
 MM 2.052 TO 2.074, SOLID RT.
 MM 2.074 TO 2.125, SOLID LT. & RT.
 (WITH EDGELINE BREAK FOR RAMP E & RAMP C)
 MM 2.113 TO 2.125, DOTTED RT.

TEMPORARY 4 INCH YELLOW LINE
 MM 2.025 TO 2.125, SOLID LT. & RT.
 (WITH CENTERLINE BREAK FOR RAMP E & RAMP C)
 MM 2.116 TO 2.125, DOUBLE SOLID LT. & RT.
 (ISLAND APPROACH MARKINGS)
 MM 2.119 TO 2.125, DOTTED RT.
 MM 2.074 TO 2.101, DOTTED LT.

TEMPORARY 6 INCH WHITE LINE
 MM 2.049, LT. (RAMP D EDGELINES, FOR DETAILS REFER TO VTrans STANDARD E-191)
 MM 2.106, LT. (RAMP E EDGELINES, FOR DETAILS REFER TO VTrans STANDARD E-191)
 MM 2.120, LT. (RAMP C EDGELINES, FOR DETAILS REFER TO VTrans STANDARD E-191)

TEMPORARY 6 INCH YELLOW LINE
 MM 2.048, LT. (RAMP D EDGELINES, FOR DETAILS REFER TO VTrans STANDARD E-191)
 MM 2.106, LT. (RAMP E EDGELINES, FOR DETAILS REFER TO VTrans STANDARD E-191)
 MM 2.120, LT. (RAMP C EDGELINES, FOR DETAILS REFER TO VTrans STANDARD E-191)


TEMPORARY 8 INCH WHITE LINE
 MM 2.049 LT. (RAMP D GORE)
 FOR DETAILS REFER TO VTrans STANDARD E-191)

DURABLE 24 INCH STOP BAR, POLYUREA
 MM 2.101, RT.
 MM 2.106, LT.


TEMPORARY 24 INCH STOP BAR
 MM 2.101, RT.
 MM 2.106, LT.

DURABLE LETTER OR SYMBOL, POLYUREA
 MM 2.026 LT - "ONLY"
 MM 2.042 LT. - "A"
 MM 2.049, RT. - "SIGNAL"
 MM 2.057, RT. - "AHEAD"
 MM 2.057 LT. - "ONLY"
 MM 2.074 LT. - "A"

TEMPORARY LETTER OR SYMBOL
 MM 2.026 LT - "ONLY"
 MM 2.042 LT. - "A"
 MM 2.049, RT. - "SIGNAL"
 MM 2.057, RT. - "AHEAD"
 MM 2.057 LT. - "ONLY"
 MM 2.074 LT. - "A"

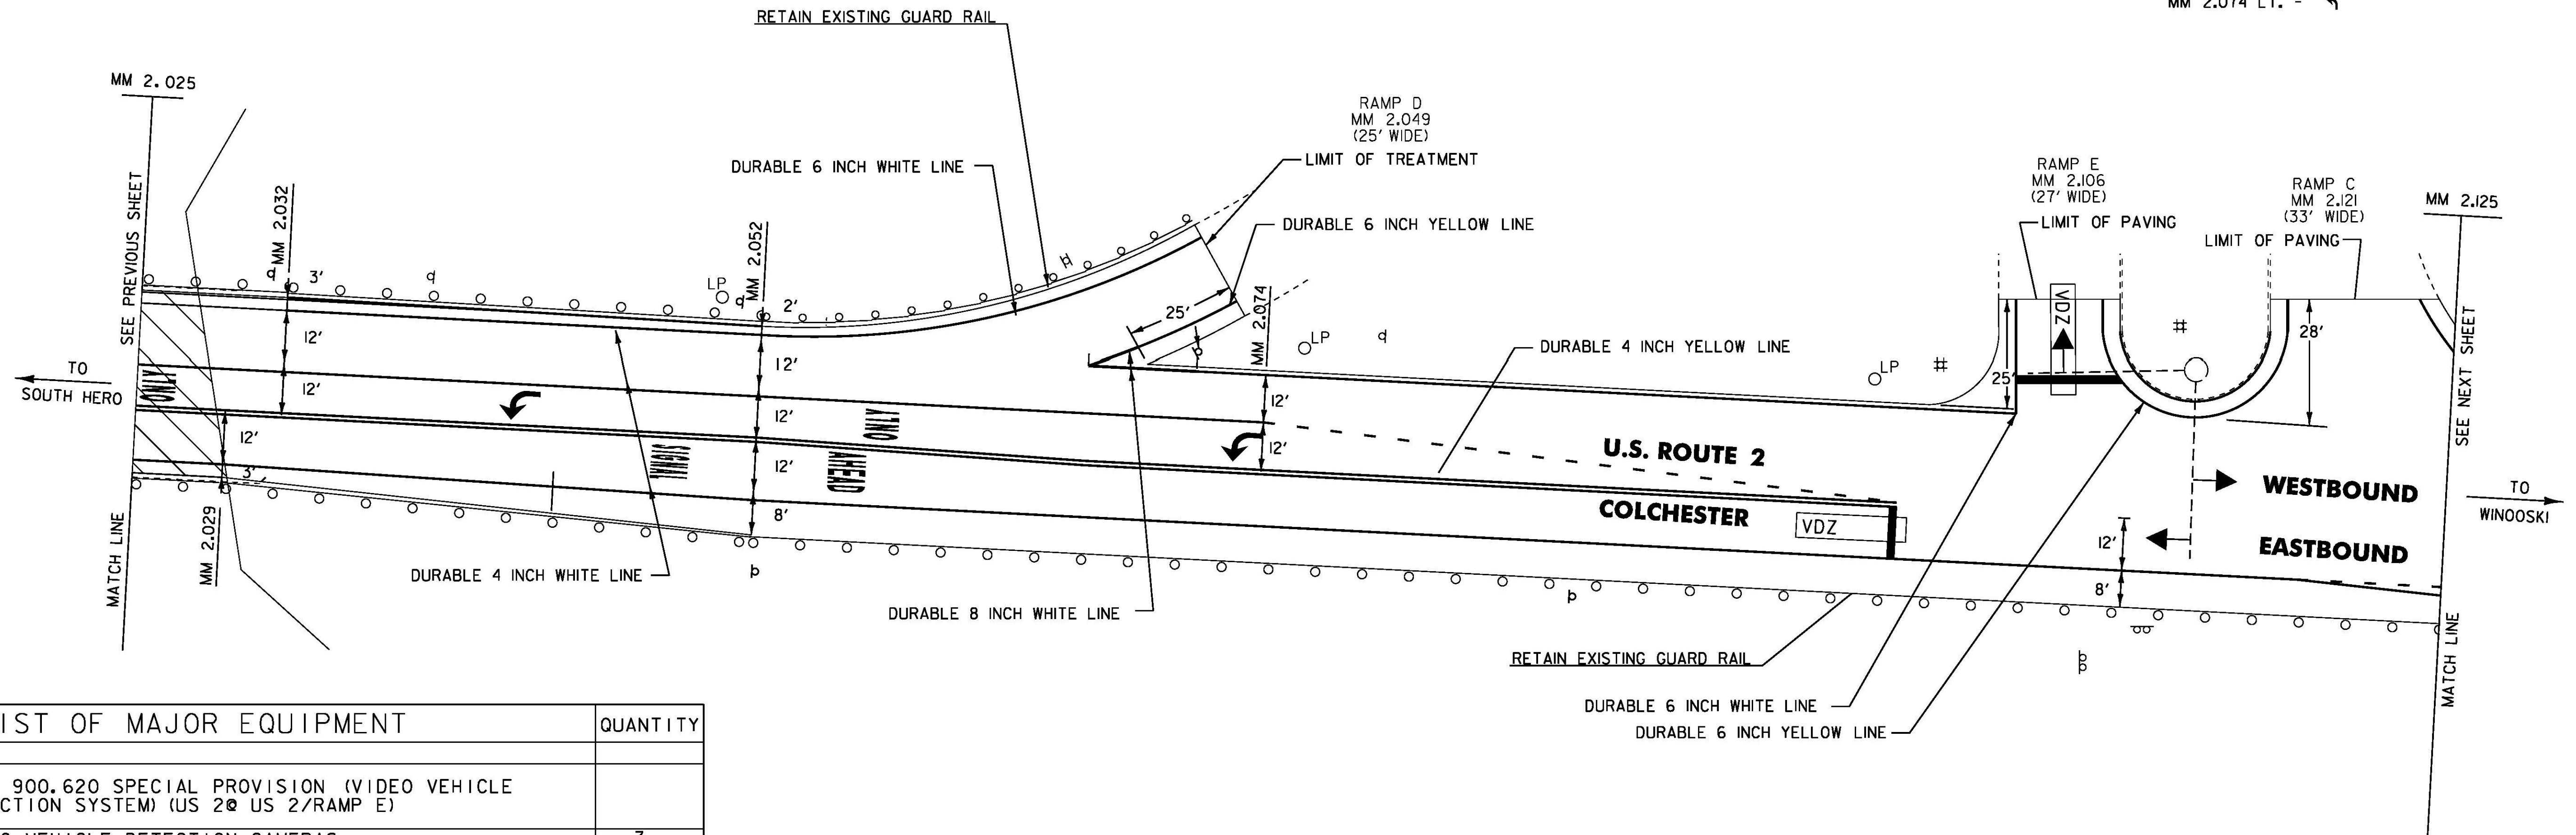

LIST OF MAJOR EQUIPMENT	QUANTITY
ITEM 900.620 SPECIAL PROVISION (VIDEO VEHICLE DETECTION SYSTEM) (US 2@ US 2/RAMP E)	
VIDEO VEHICLE DETECTION CAMERAS	3

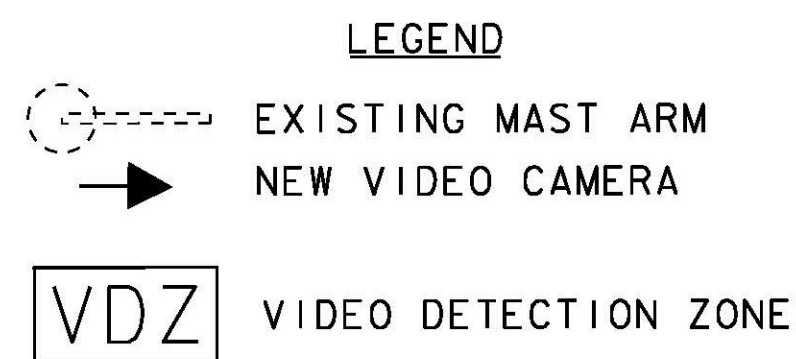

FOR VIDEO VEHICLE DETECTION SYSTEM NOTES, SEE SHEET 44.

NOT TO SCALE

COLCHESTER DETAIL SHEET 9	PROJECT NAME: ALBURGH-COLCHESTER	PLOT DATE: 25-APR-2013
	PROJECT NUMBER: STP SURF(36)	DRAWN BY: PVT. MGT.
	FILE NAME: i2b322.dgn	CHECKED BY: PVT. MGT.
	DESIGNED BY: PVT. MGT.	SHEET 69 OF 70