

DURABLE 4 INCH WHITE LINE, POLYUREA
 MM 2.125 TO 2.191, SOLID LT. & RT.
 (WITH EDGELINE BREAK FOR RAMP C)
 MM 2.125 TO 2.151, DOTTED RT.
 MM 2.151 TO 2.189, SOLID RT. (LANE LINE)

DURABLE 4 INCH YELLOW LINE, POLYUREA
 MM 2.125 TO 2.169, DOUBLE SOLID LT. & RT.
 MM 2.169 TO 2.191, SOLID LT. & RT.

DURABLE 6 INCH WHITE LINE, POLYUREA
 MM 2.125 TO 2.136, SOLID LT. (RAMP C EDGELINE.
 FOR DETAILS REFER TO VTrans STANDARD E-191)

DURABLE 8 INCH YELLOW LINE, POLYUREA
 MM 2.135 TO 2.158, (DIAGONALS)

DURABLE 24 INCH STOP BAR, POLYUREA
 MM 2.135, LT.
 MM 2.190, RT.

TEMPORARY 4 INCH WHITE LINE
 MM 2.125 TO 2.191, SOLID LT. & RT.
 (WITH EDGELINE BREAK FOR RAMP C)
 MM 2.125 TO 2.151, DOTTED RT.
 MM 2.151 TO 2.189, SOLID RT. (LANE LINE)

TEMPORARY 4 INCH YELLOW LINE
 MM 2.125 TO 2.169, DOUBLE SOLID LT. & RT.
 MM 2.169 TO 2.191, SOLID LT. & RT.


TEMPORARY 6 INCH WHITE LINE
 MM 2.125 TO 2.136, SOLID LT. (RAMP C EDGELINE.
 FOR DETAILS REFER TO VTrans STANDARD E-191)

TEMPORARY 8 INCH YELLOW LINE
 MM 2.135 TO 2.158, (DIAGONALS)


TEMPORARY 24 INCH STOP BAR
 MM 2.135, LT.
 MM 2.190, RT.

DURABLE LETTER OR SYMBOL, POLYUREA
 MM 2.151, RT. -
 MM 2.160, RT. - "ONLY" X 2
 MM 2.169, RT. -
 MM 2.178, RT. - "ONLY" X 2
 MM 2.188, RT. -

TEMPORARY LETTER OR SYMBOL
 MM 2.151, RT. -
 MM 2.169, RT. -
 MM 2.188, RT. -

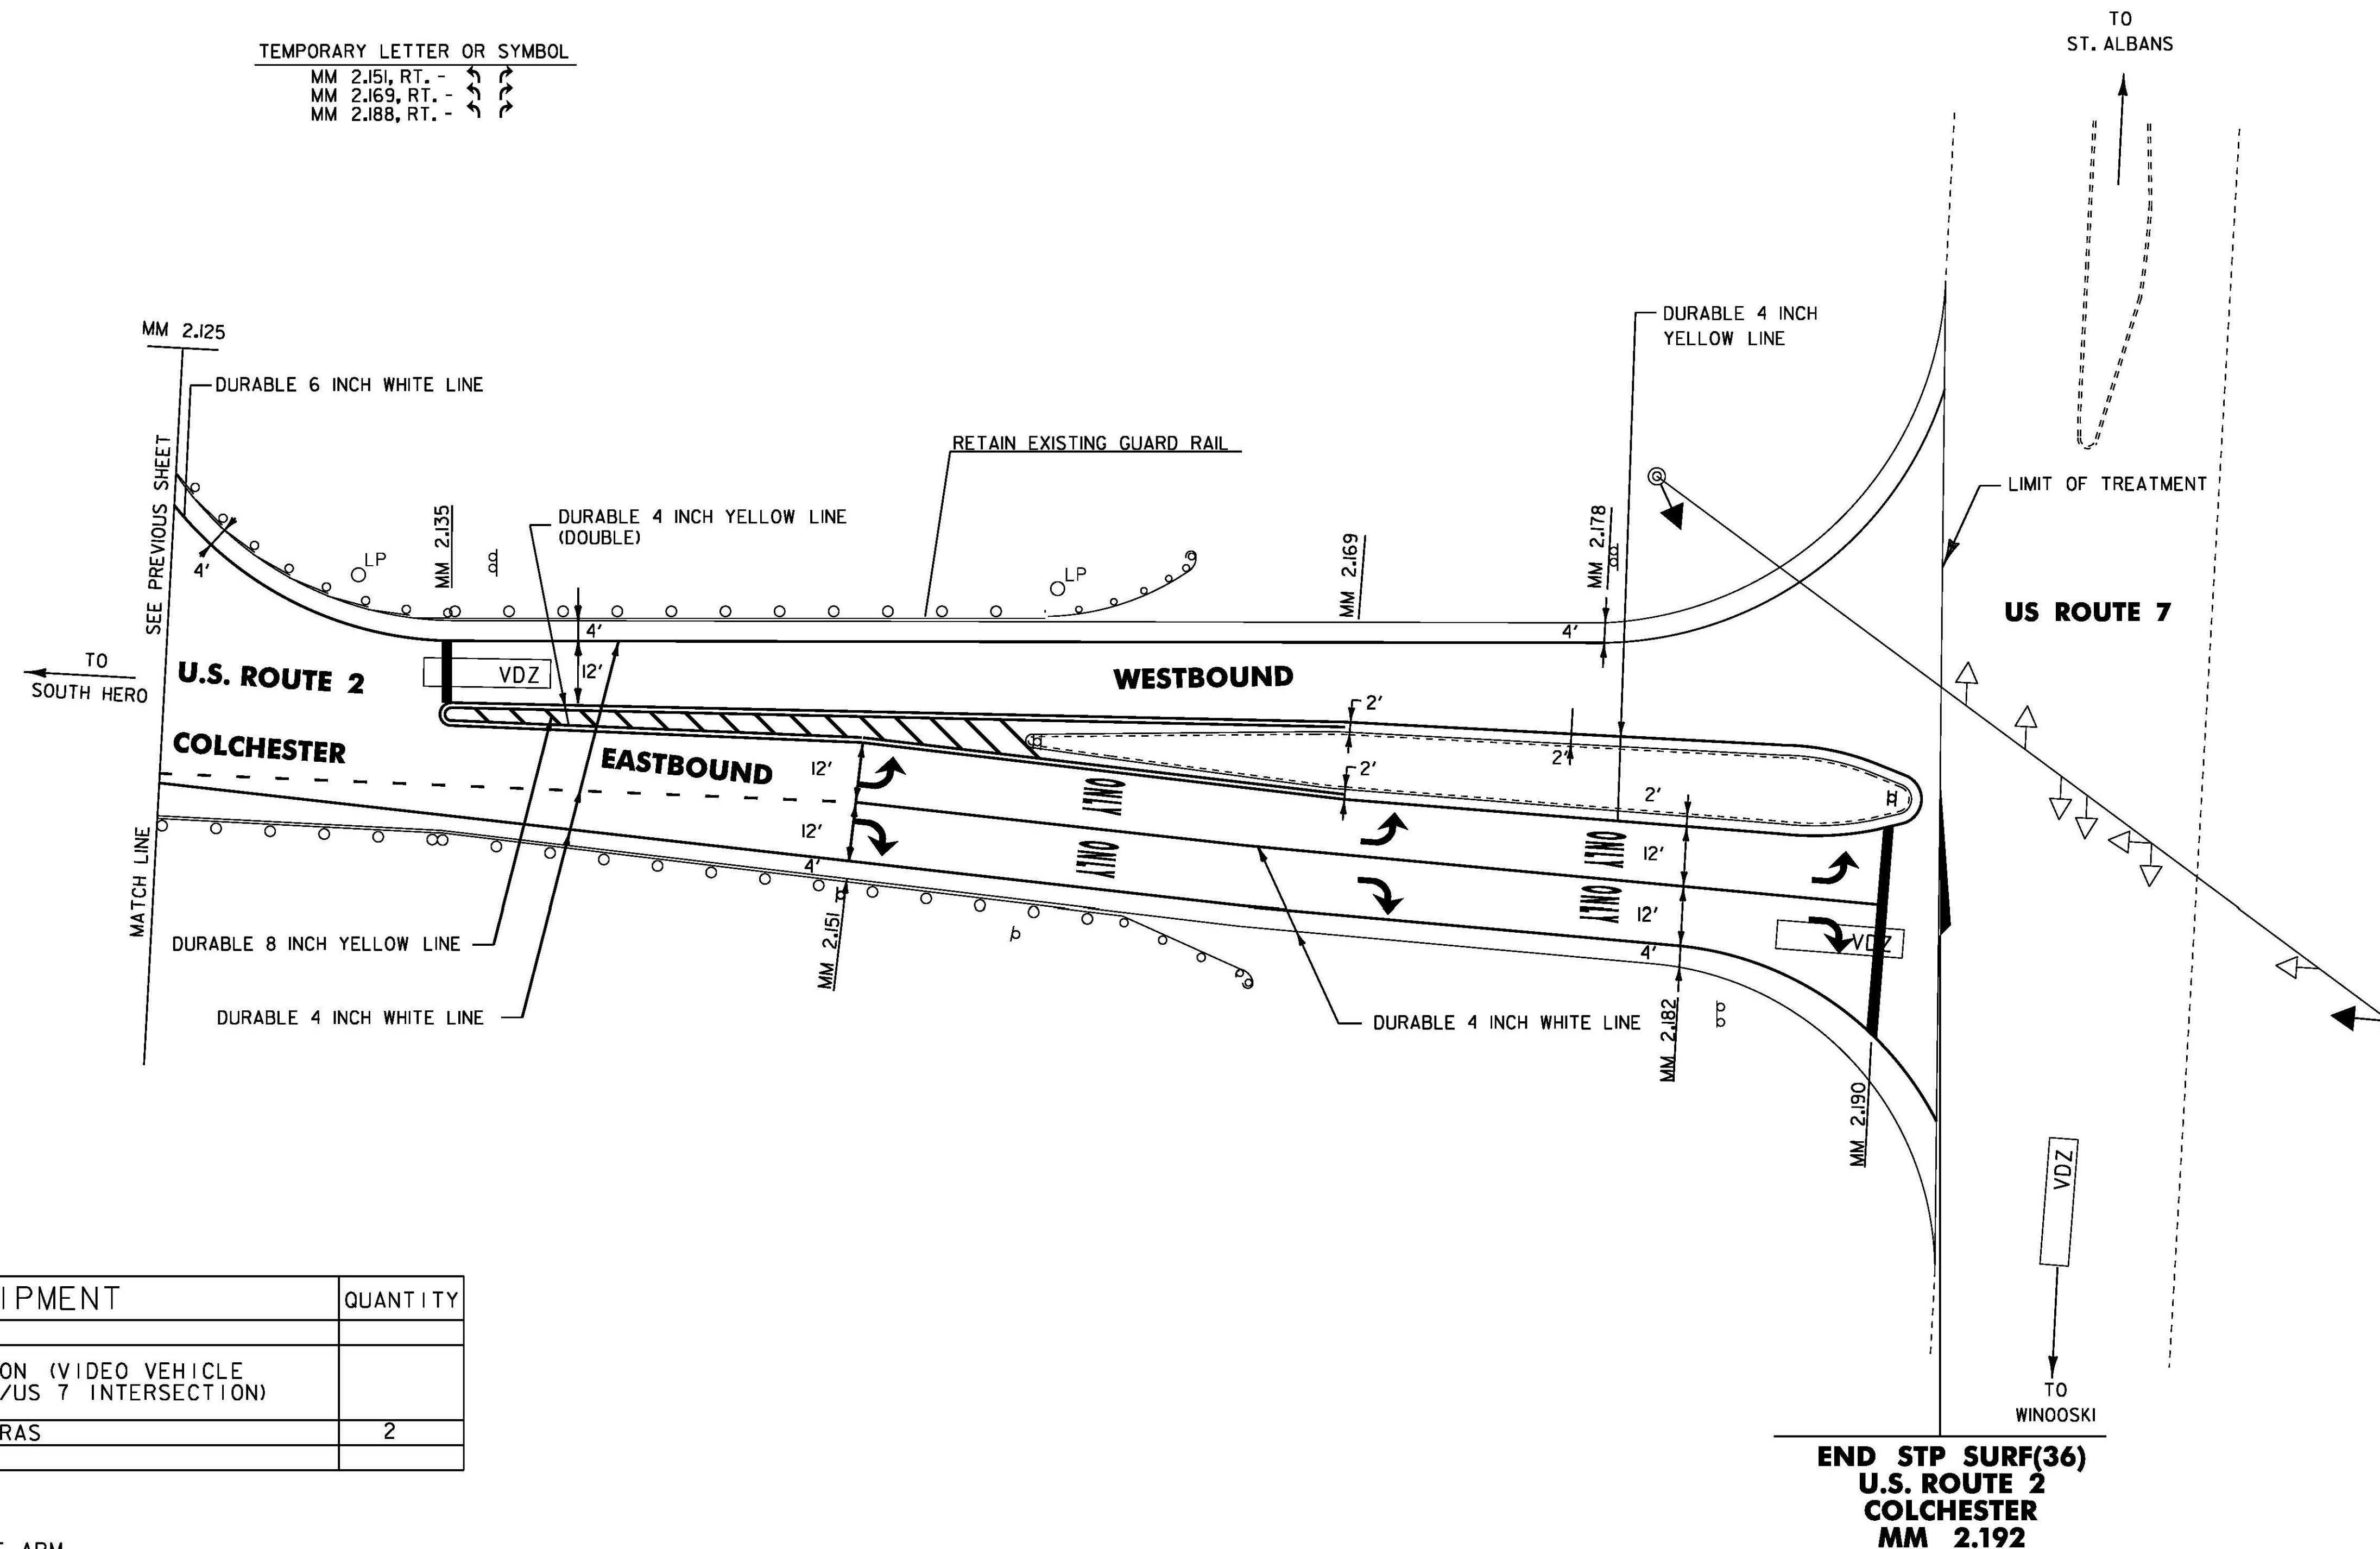

LIST OF MAJOR EQUIPMENT	QUANTITY
ITEM 900.620 SPECIAL PROVISION (VIDEO VEHICLE DETECTION SYSTEM) (US 2 @ US 7 INTERSECTION)	
VIDEO VEHICLE DETECTION CAMERAS	2

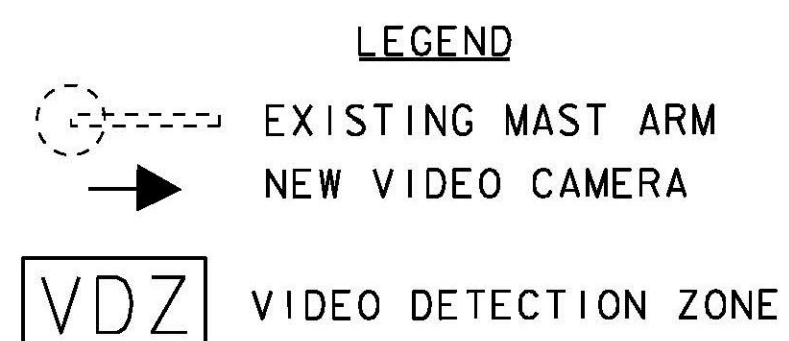

FOR VIDEO VEHICLE DETECTION SYSTEM NOTES, SEE SHEET 44.

NOT TO SCALE

COLCHESTER DETAIL SHEET 10	PROJECT NAME: ALBURGH-COLCHESTER
	PROJECT NUMBER: STP SURF(36)
	FILE NAME: i2b322.dgn
	PLOT DATE: 25-APR-2013
DESIGNED BY: PVT. MGT.	DRAWN BY: PVT. MGT.
CHECKED BY: PVT. MGT.	CHECKED BY: PVT. MGT.
i2b322cdsl3.1	SHEET 70 OF 70