



1.50" Radius, No border, White on Green;
[Barton] C specified length; [Sutton] C specified length;

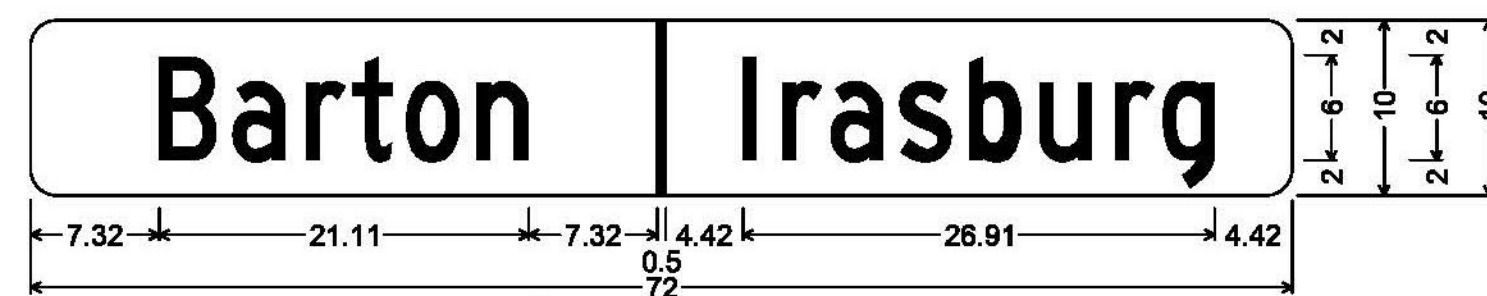


1.50" Radius, No border, White on Green;
[Barton] C specified length; [Irasburg] C specified length;

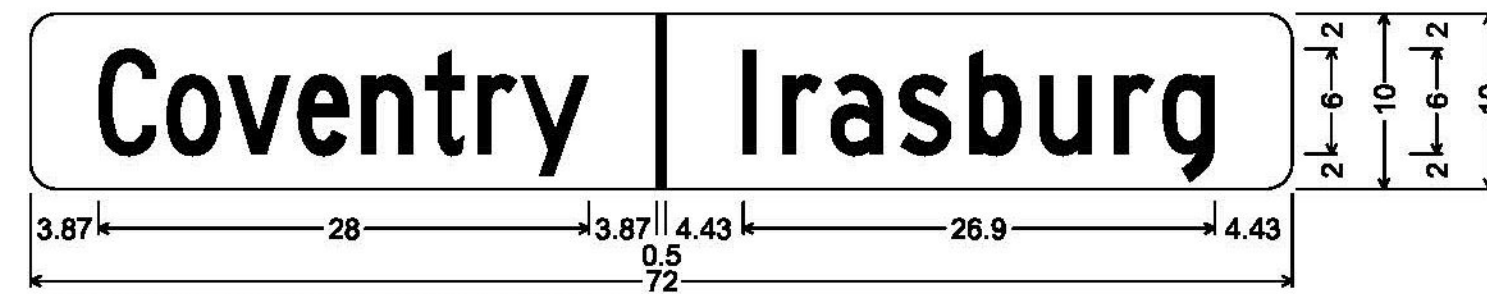


1.50" Radius, No border, White on Green;
[Coventry] C specified length; [Irasburg] C specified length;

ALL SIGNS IN THIS SECTION ARE SIGN CODE VD-024

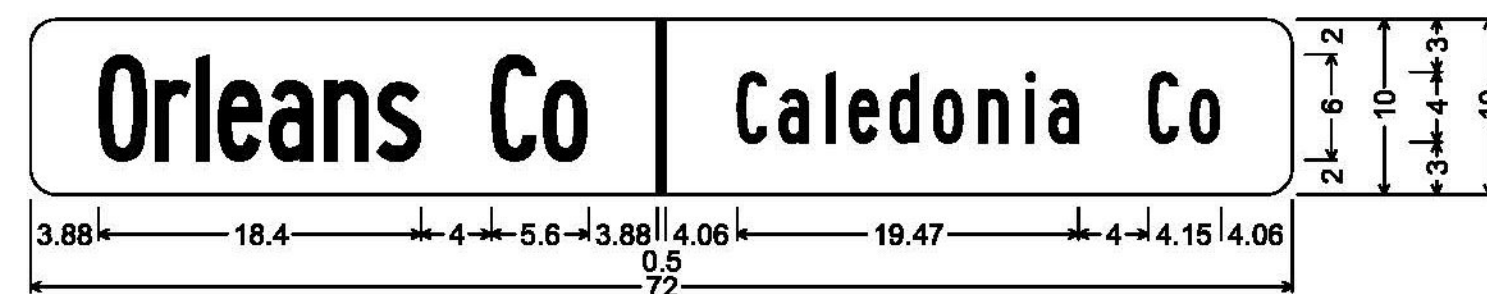

1.50" Radius, No border, White on Green;
[Orleans Co] B specified length; [Caledonia Co] B specified length;

ALL SIGNS IN THIS SECTION ARE SIGN CODE VD-025

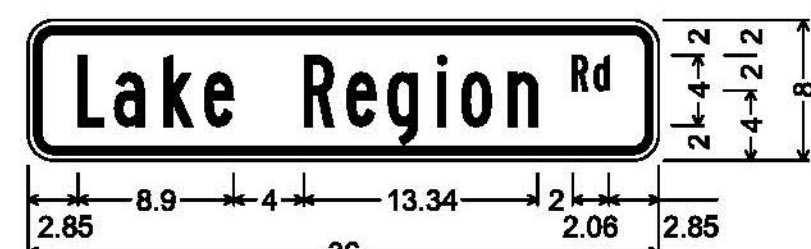

1.50" Radius, 0.38" Border, 0.38" Indent, Black on Yellow;
[Lake Region] B; [Rd] B;

ALL SIGNS IN THIS SECTION ARE SIGN CODE W16-8P



1.500" Radius, 0.375" Border, White on Green;
Standard Arrow Custom 13.375" X 6.125" 180"; [Lake Region Union] B;
[High School] B;



1.500" Radius, 0.375" Border, White on Green;
[Lake Region Union] B; [High School] B; Standard Arrow Custom 13.375" X 6.125" 0°;



1.500" Radius, 0.375" Border, White on Green;
[Coventry] C; [Village School] C; Standard Arrow Custom 13.375" X 6.125" 0°;




1.500" Radius, 0.375" Border, White on Green;
Standard Arrow Custom 13.375" X 6.125" 180°; [Coventry] C; [Village School] C;


ALL SIGNS IN THIS SECTION ARE SIGN CODE VD2-1




1.500" Radius, 0.500" Border, White on Green;
[Barton] C 80% spacing;
[Orleans] C; [6] C;

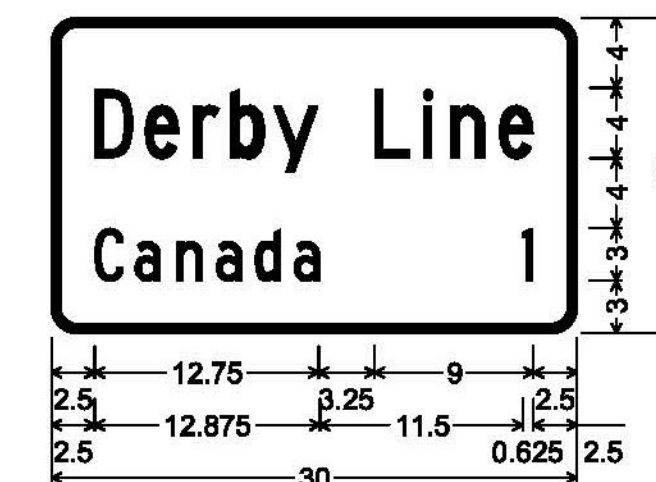


1.500" Radius, 0.500" Border, White on Green;
[Derby Line] C 80% spacing;
[Canada] C; [1] C;

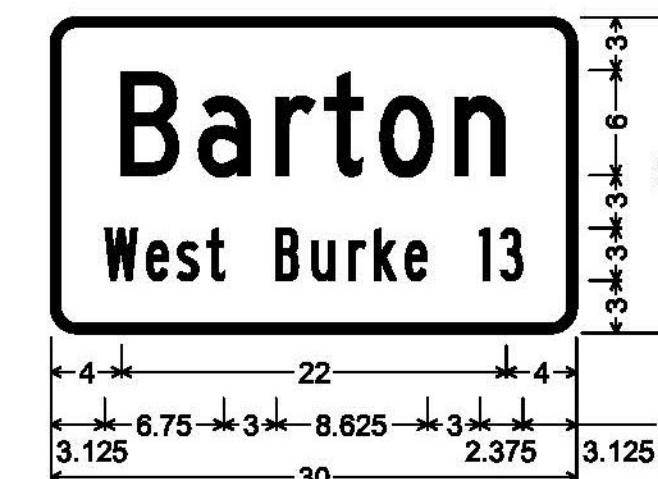

1.500" Radius, 0.500" Border, White on Green;
[Barton] C 80% spacing;
[West Burke] B; [13] B;

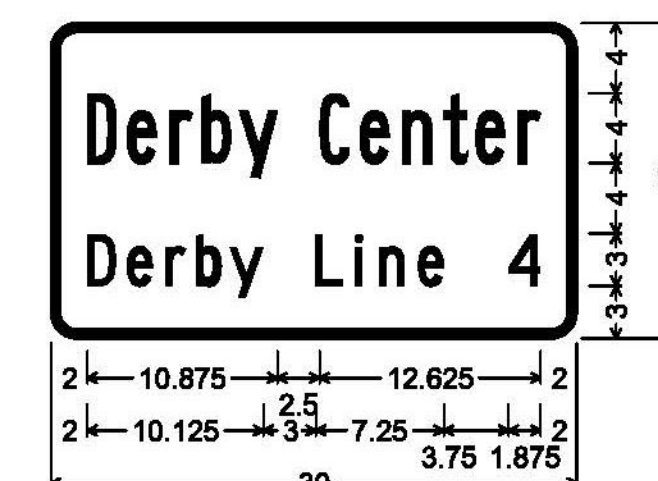

1.500" Radius, 0.500" Border, White on Green;
[Derby Center] B 80% spacing;
[Derby Line] C; [4] C;

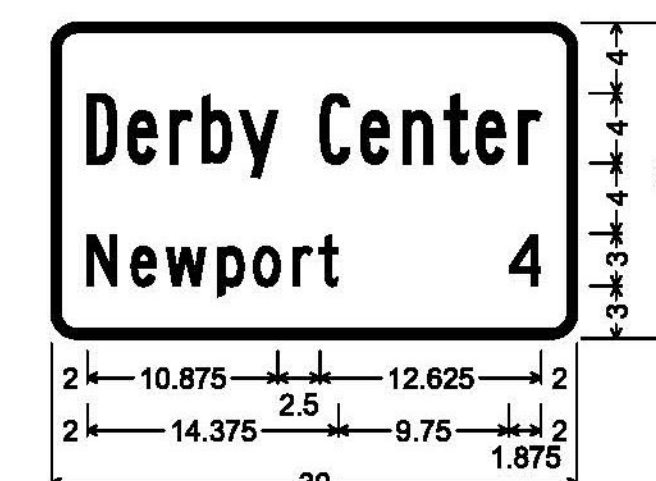

1.500" Radius, 0.500" Border, White on Green;
[Derby Center] B 80% spacing;
[Newport] C; [4] C;

ALL SIGNS IN THIS SECTION ARE SIGN CODE VD-018



3.000" Radius, 0.750" Border, 0.500" Indent, Black on Yellow;
[Airport Rd] D;

Standard Arrow Custom 8.000" X 5.375" 0°;

ALL SIGNS IN THIS SECTION ARE SIGN CODE W16-8P

ALL DIMENSIONS SHOWN IN INCHES, EXCEPT WHERE NOTED.
NOT TO SCALE

TYLIN INTERNATIONAL

PROJECT NAME: BARTON-DERBY
PROJECT NUMBER: STPG SIGN(46)

FILE NAME: z12c532_SD02.dgn
PROJECT LEADER: D. BRYANT
DESIGNED BY: B. TOOTHAKER
SIGN DETAILS 3

PLOT DATE: 11/7/2014
DRAWN BY: J. BLANCHARD
CHECKED BY: K. KERN
SHEET 6 OF 100