




1.500" Radius, 0.375" Border, White on Green;
Standard Arrow Custom 9.000" X 6.125" 180°; [Irasburg] C; [4] C;

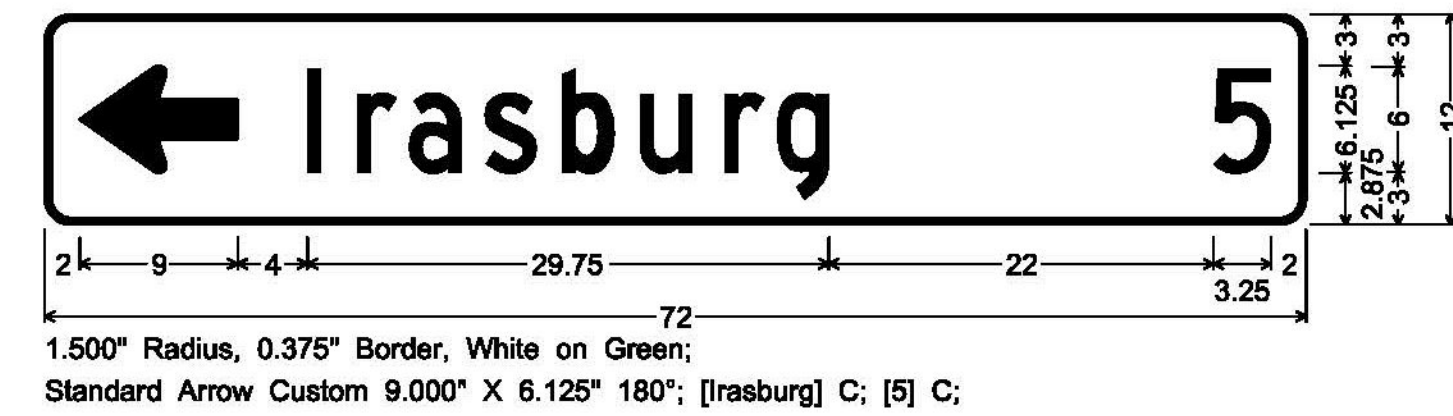


1.500" Radius, 0.375" Border, White on Green;
Standard Arrow Custom 9.000" X 6.125" 180°; [Irasburg] C; [5] C;

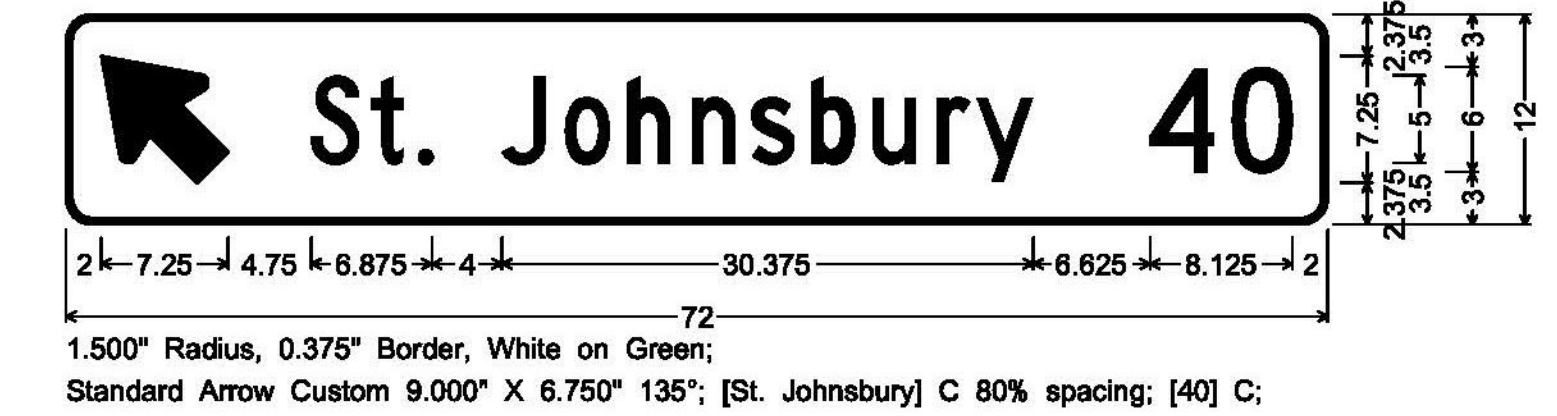


1.500" Radius, 0.375" Border, White on Green;
Standard Arrow Custom 9.000" X 6.750" 135°; [St. Johnsbury] C 80% spacing; [40] C;

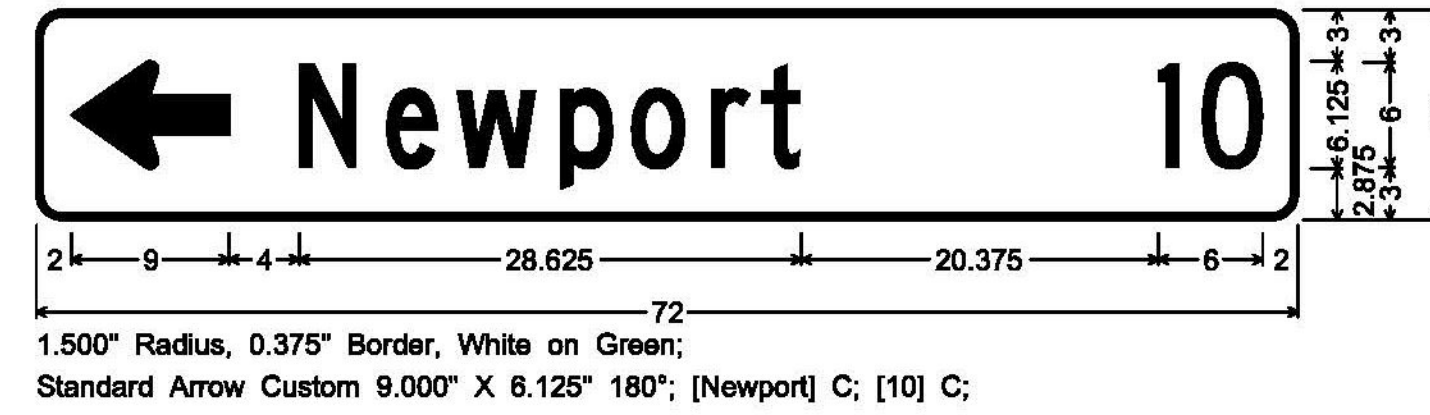


1.500" Radius, 0.375" Border, White on Green;
Standard Arrow Custom 9.000" X 6.125" 180°; [Newport] C; [10] C;

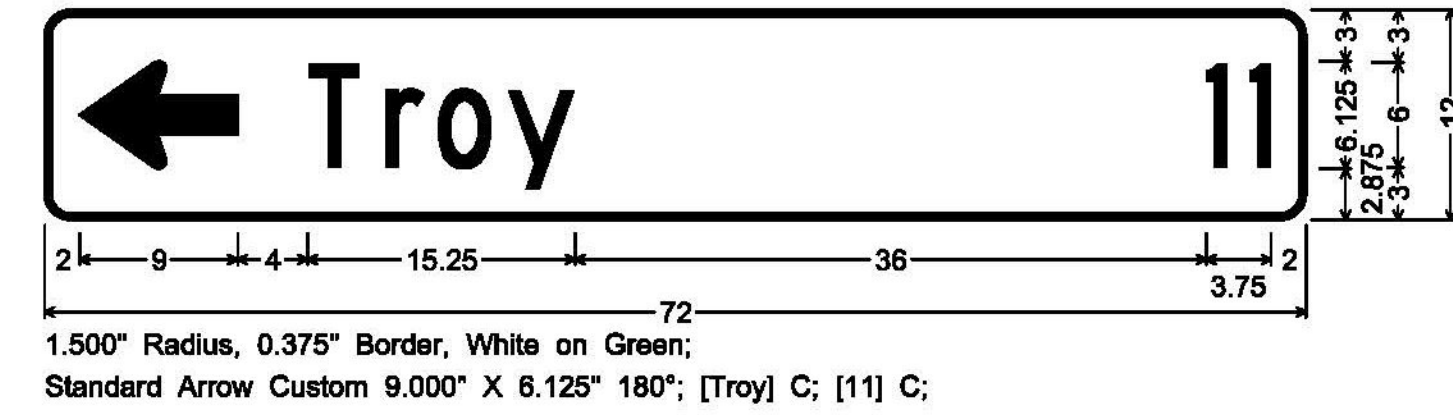


1.500" Radius, 0.375" Border, White on Green;
Standard Arrow Custom 9.000" X 6.125" 180°; [Troy] C; [11] C;

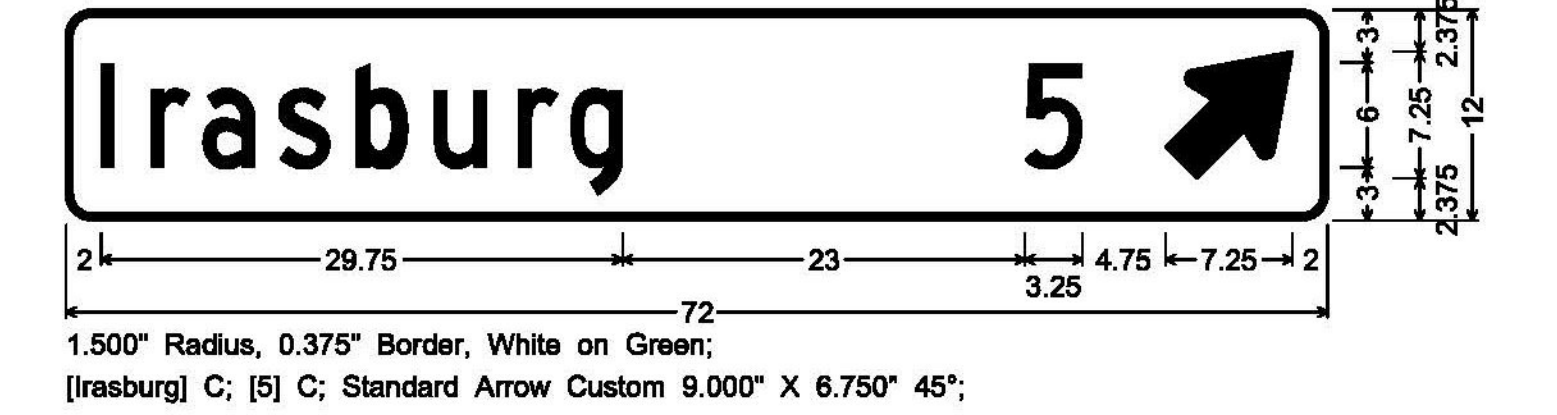


1.500" Radius, 0.375" Border, White on Green;
[Irasburg] C; [5] C; Standard Arrow Custom 9.000" X 6.750" 45°;

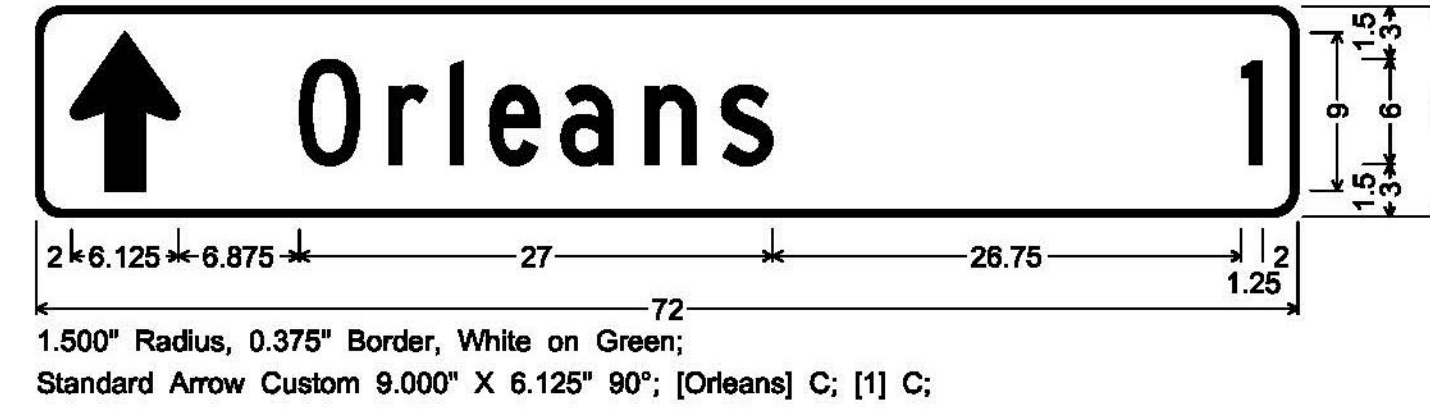


1.500" Radius, 0.375" Border, White on Green;
Standard Arrow Custom 9.000" X 6.125" 90°; [Orleans] C; [1] C;

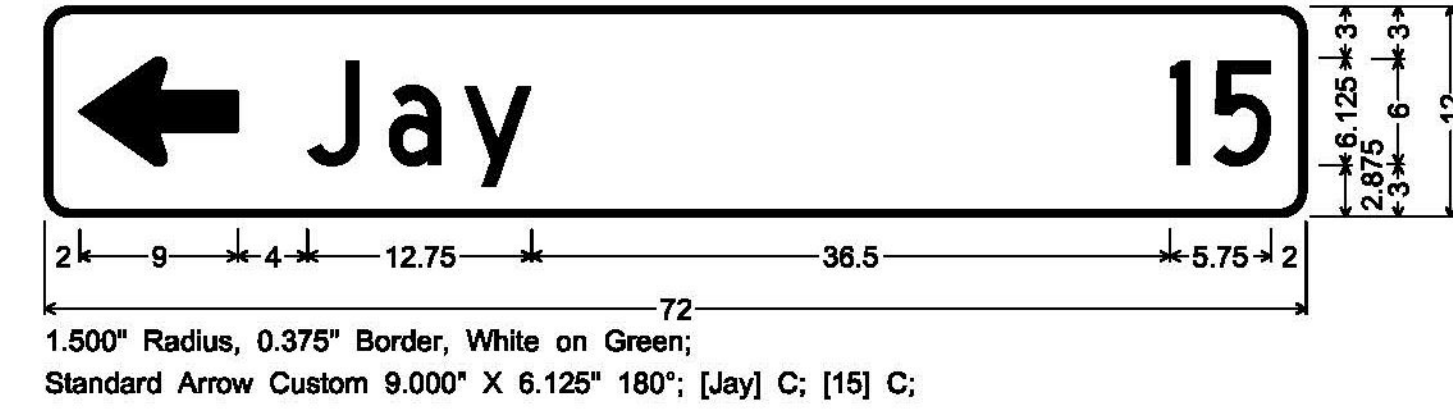


1.500" Radius, 0.375" Border, White on Green;
Standard Arrow Custom 9.000" X 6.125" 180°; [Jay] C; [15] C;

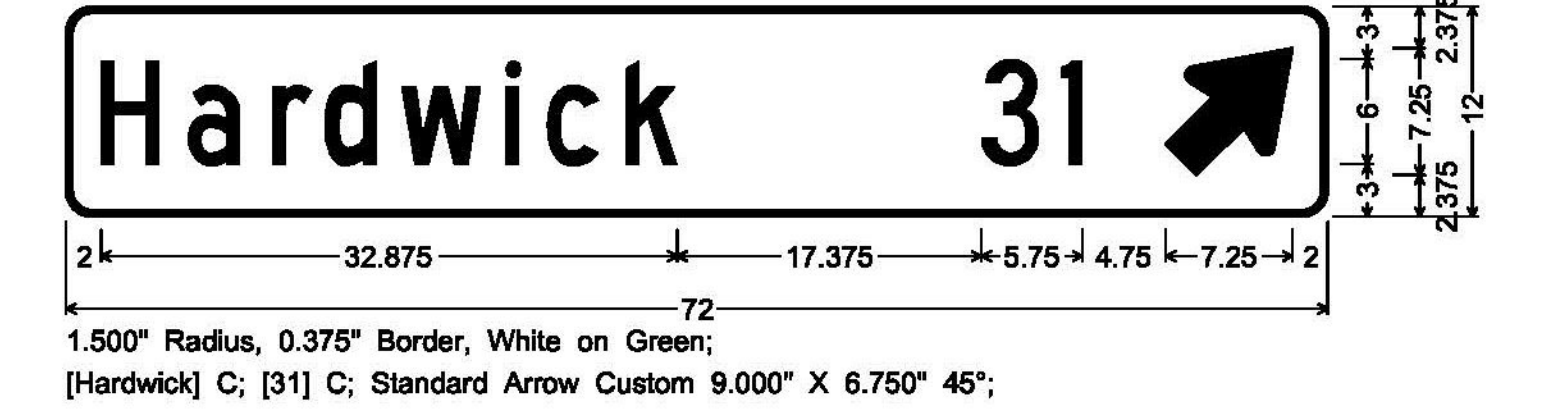


1.500" Radius, 0.375" Border, White on Green;
[Hardwick] C; [31] C; Standard Arrow Custom 9.000" X 6.750" 45°;

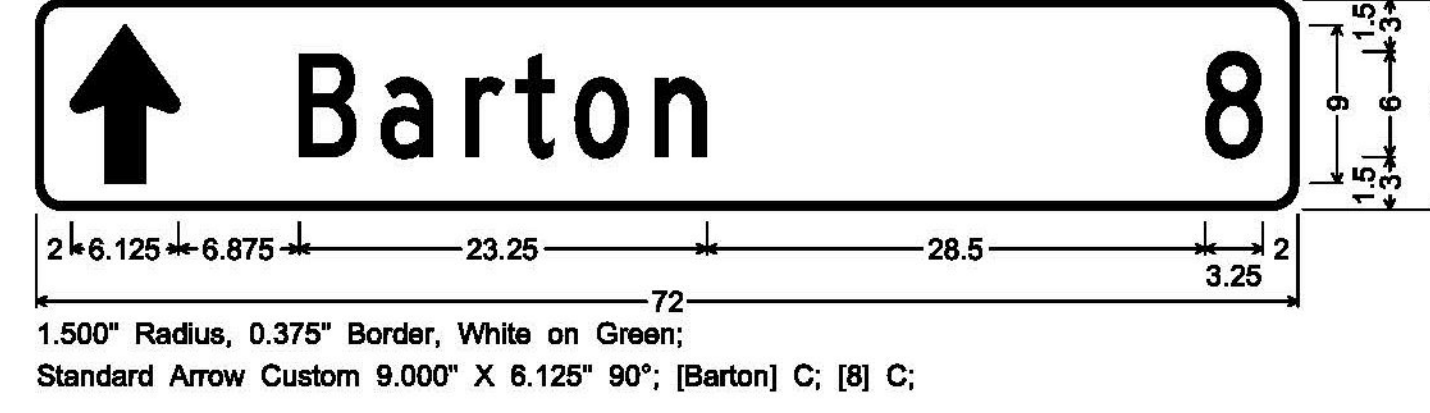


1.500" Radius, 0.375" Border, White on Green;
Standard Arrow Custom 9.000" X 6.125" 90°; [Barton] C; [8] C;

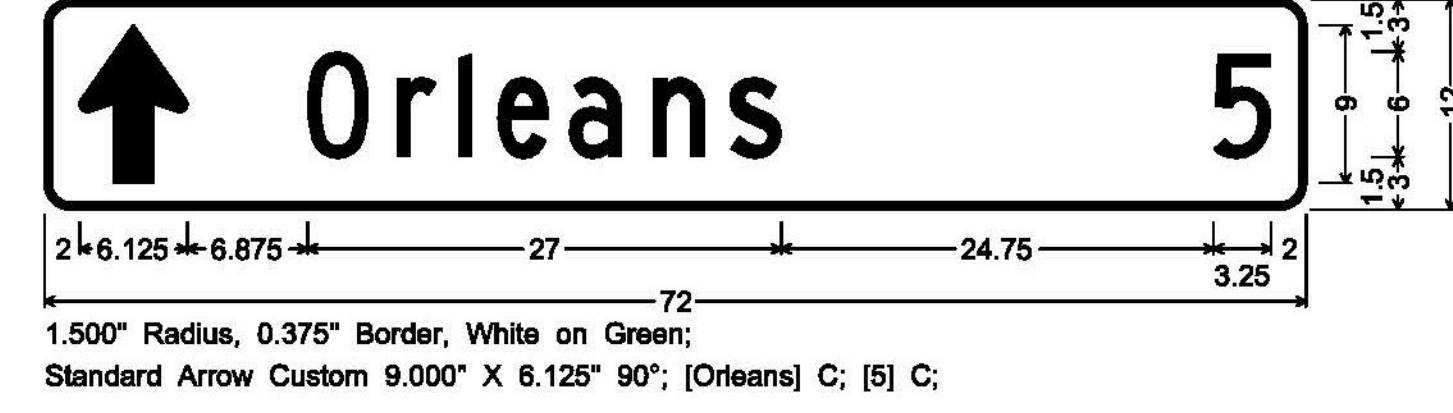


1.500" Radius, 0.375" Border, White on Green;
Standard Arrow Custom 9.000" X 6.125" 90°; [Orleans] C; [5] C;

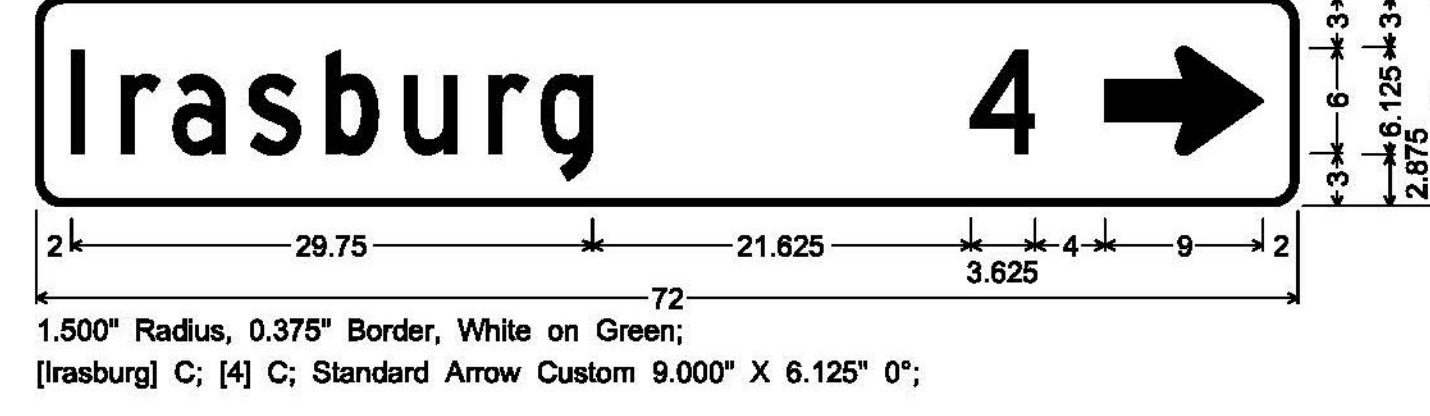


1.500" Radius, 0.375" Border, White on Green;
[Irasburg] C; [4] C; Standard Arrow Custom 9.000" X 6.125" 0°;

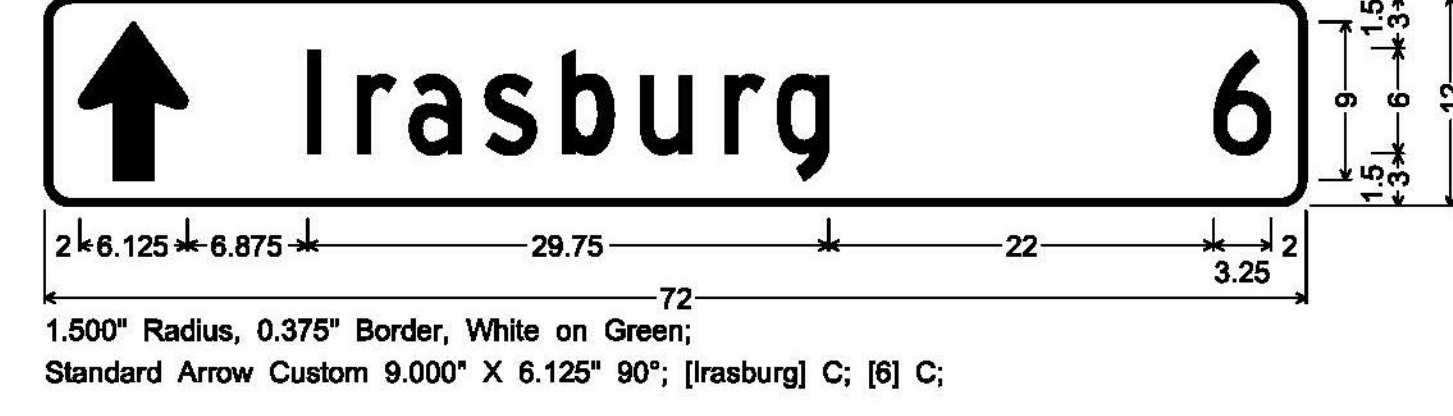


1.500" Radius, 0.375" Border, White on Green;
Standard Arrow Custom 9.000" X 6.125" 90°; [Irasburg] C; [6] C;

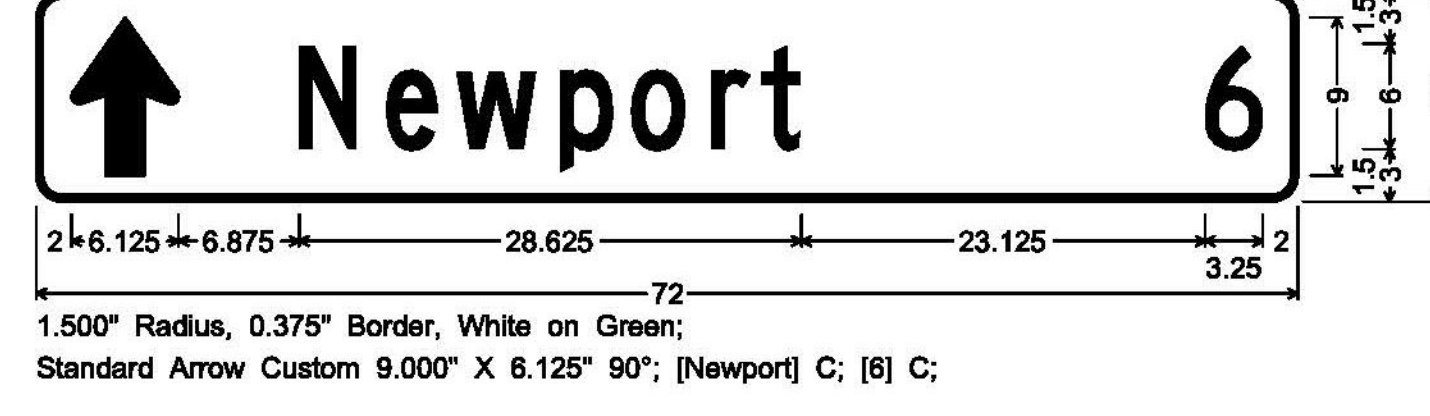


1.500" Radius, 0.375" Border, White on Green;
Standard Arrow Custom 9.000" X 6.125" 90°; [Newport] C; [6] C;

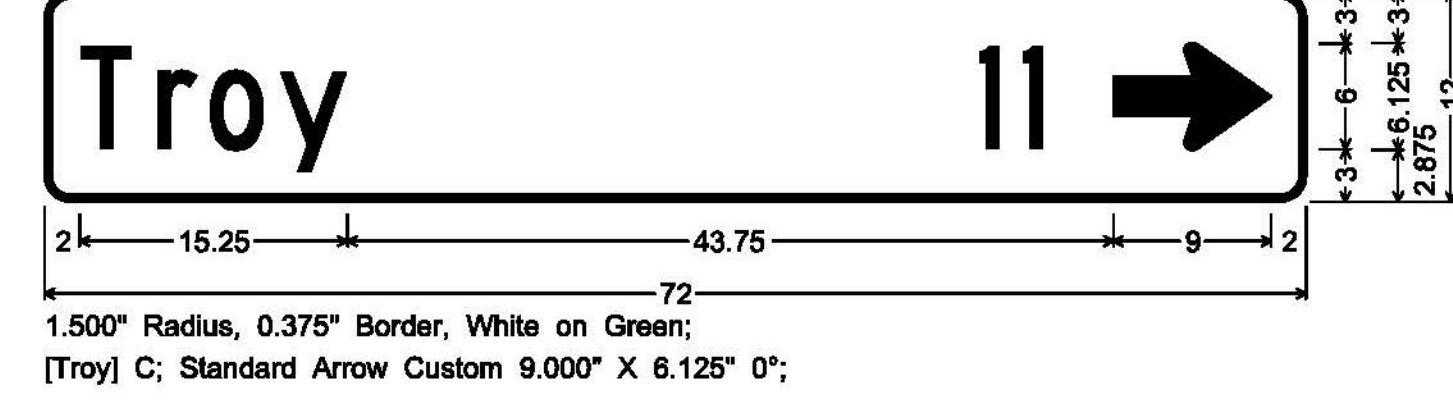

1.500" Radius, 0.375" Border, White on Green;
[Troy] C; Standard Arrow Custom 9.000" X 6.125" 0°;

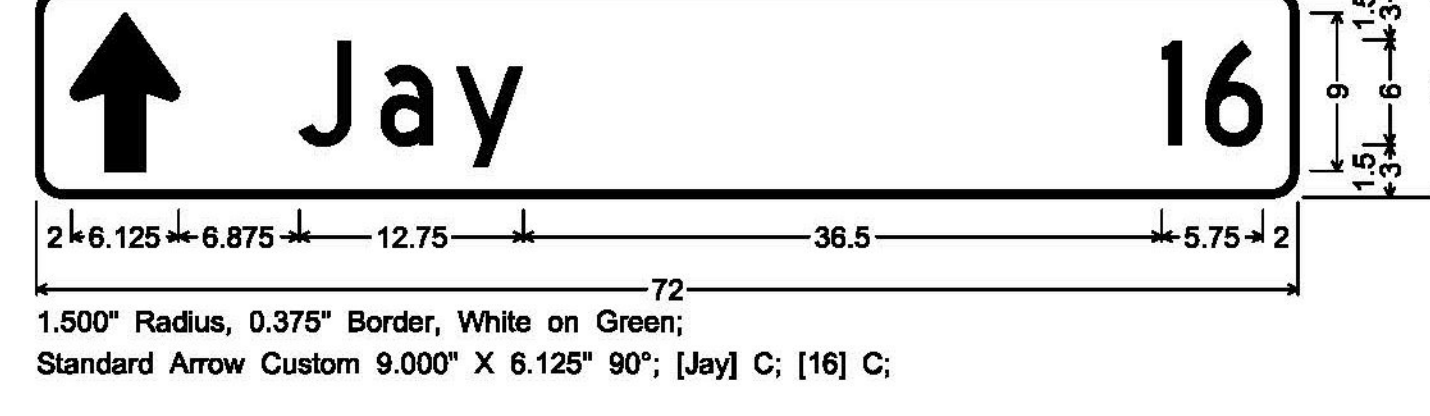

1.500" Radius, 0.375" Border, White on Green;
Standard Arrow Custom 9.000" X 6.125" 90°; [Jay] C; [16] C;

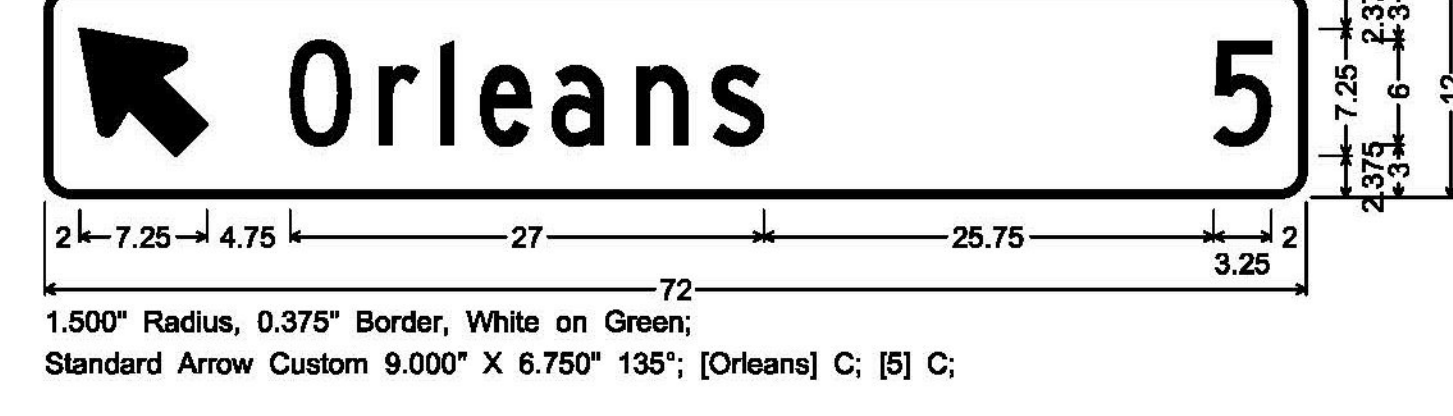

1.500" Radius, 0.375" Border, White on Green;
Standard Arrow Custom 9.000" X 6.750" 135°; [Orleans] C; [5] C;

ALL SIGNS IN THIS SECTION ARE SIGN CODE VDI-1a

ALL DIMENSIONS SHOWN IN INCHES, EXCEPT WHERE NOTED.
NOT TO SCALE

TYLIN INTERNATIONAL	PROJECT NAME: BARTON-DERBY	PLOT DATE: 11/7/2014
	PROJECT NUMBER: STPG SIGN(46)	DRAWN BY: J. BLANCHARD
	FILE NAME: z12c532_SD02.dgn	CHECKED BY: K. KERN
	PROJECT LEADER: D. BRYANT	SHEET 7 OF 100
	DESIGNED BY: B. TOOTHAKER	
	SIGN DETAILS 4	