



DOUBLE-SIDED STREET SIGN (IRASBURG);
1.500" Radius, 0.500" Border, White on Green;
[Airport] C; [Rd] C;



DOUBLE-SIDED STREET SIGN (IRASBURG);
1.500" Radius, 0.500" Border, White on Green;
[Cutting] C; [Rd] C;

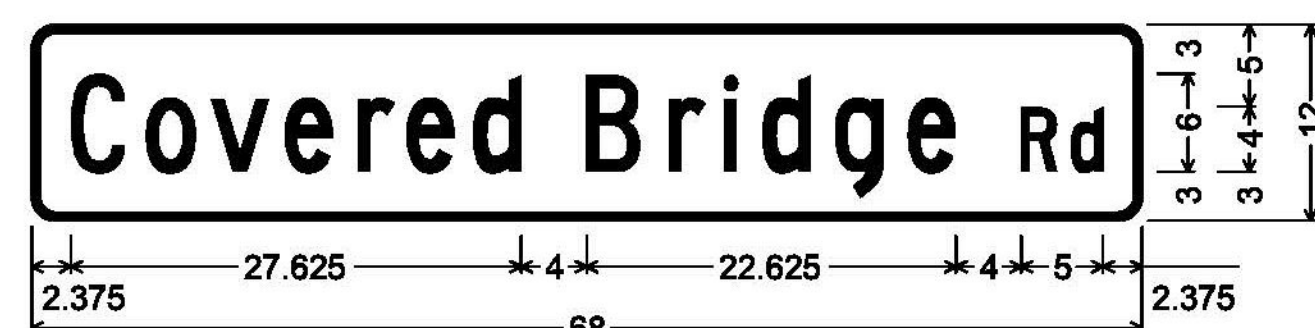


DOUBLE-SIDED STREET SIGN (IRASBURG);
1.500" Radius, 0.500" Border, White on Green;
[Covered Bridge] C; [Rd] C;

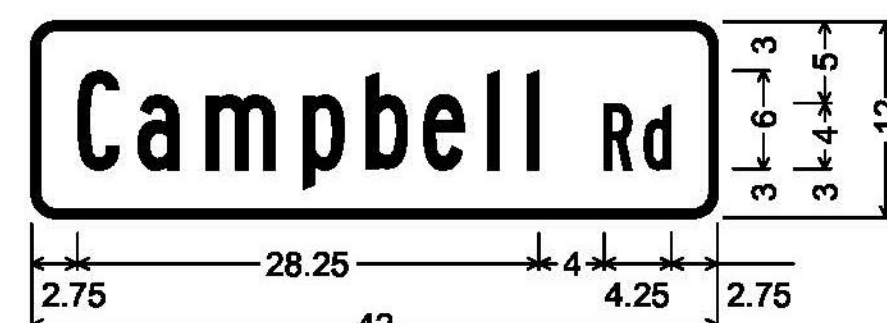


DOUBLE-SIDED STREET SIGN (IRASBURG);
1.500" Radius, 0.500" Border, White on Green;
[Campbell] B; [Rd] B;



DOUBLE-SIDED STREET SIGN (COVENTRY);
1.500" Radius, 0.500" Border, White on Green;
[Coventry] B; [Hts] B;

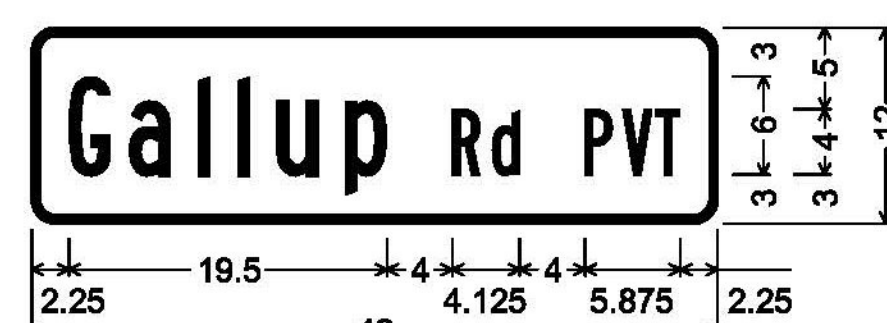

DOUBLE-SIDED STREET SIGN (COVENTRY);
1.500" Radius, 0.500" Border, White on Green;
[Gallup] B; [Rd PVT] B;

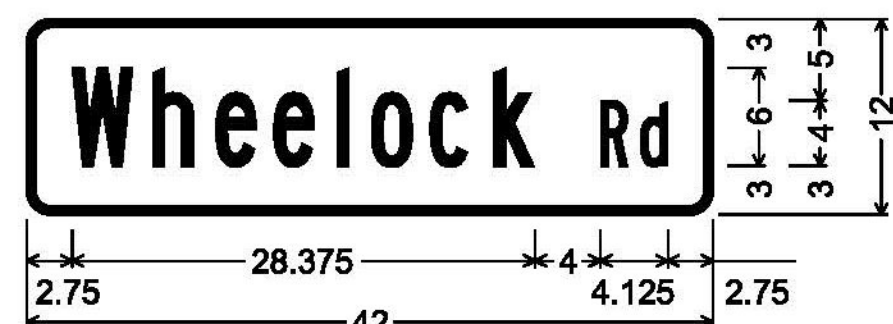

DOUBLE-SIDED STREET SIGN (COVENTRY);
1.500" Radius, 0.500" Border, White on Green;
[Wheelock] B; [Rd] B;




DOUBLE-SIDED STREET SIGN (COVENTRY);
1.500" Radius, 0.500" Border, White on Green;
[Hi-Acres] C 80% spacing;
[Rd] C 80% spacing;




DOUBLE-SIDED STREET SIGN (COVENTRY);
1.500" Radius, 0.500" Border, White on Green;
[Farbers Mill] C; [Rd] C;



DOUBLE-SIDED STREET SIGN (DERBY);
1.500" Radius, 0.500" Border, White on Green;
[West] C; [St] C;

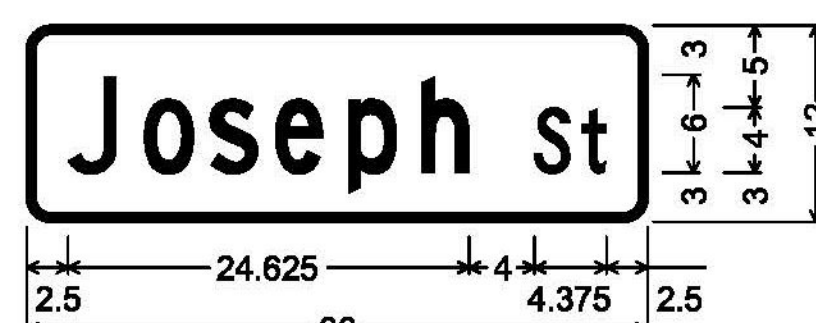


DOUBLE-SIDED STREET SIGN (DERBY);
1.500" Radius, 0.500" Border, White on Green;
[Joseph] C; [St] C;

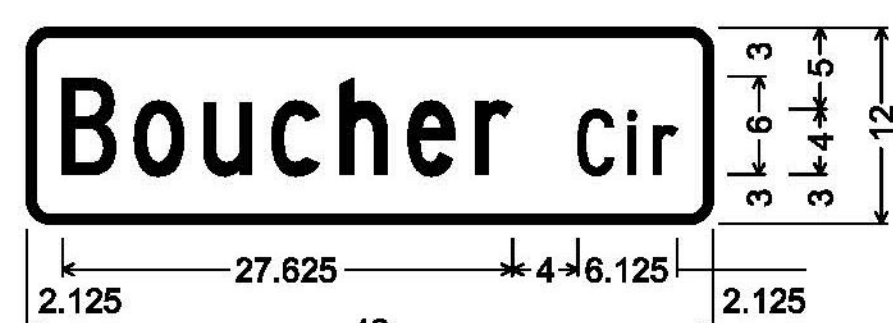


DOUBLE-SIDED STREET SIGN (DERBY);
1.500" Radius, 0.500" Border, White on Green;
[Boucher] C 80% spacing;
[Cir] C 80% spacing;



DOUBLE-SIDED STREET SIGN (DERBY);
1.500" Radius, 0.500" Border, White on Green;
[Nelson Hill] C; [Rd] C;

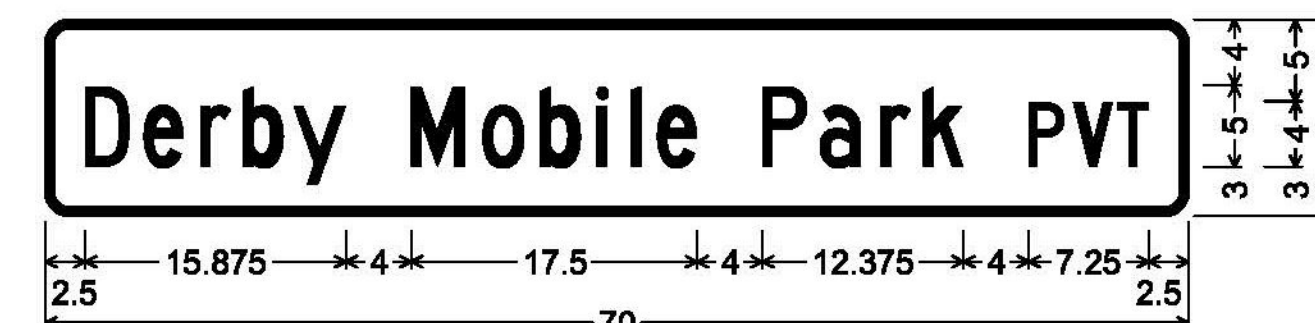

DOUBLE-SIDED STREET SIGN (DERBY);
1.500" Radius, 0.500" Border, White on Green;
[Derby Mobile Park] C 80% spacing; [PVT] C 80% spacing;

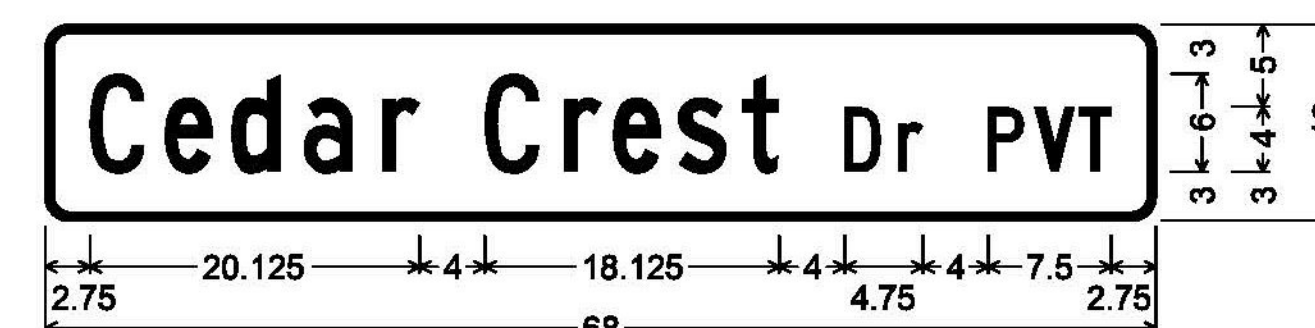

DOUBLE-SIDED STREET SIGN (DERBY);
1.500" Radius, 0.500" Border, White on Green;
[Cedar Crest] C; [Dr PVT] C;



DOUBLE-SIDED STREET SIGN (DERBY);
1.500" Radius, 0.500" Border, White on Green;
[Sweet Water Run] C; [PVT] C;



DOUBLE-SIDED STREET SIGN (DERBY);
1.500" Radius, 0.500" Border, White on Green;
[Fish & Game] C; [Rd] C;

ALL SIGNS ON THIS PAGE ARE SIGN CODE D3-1
(ALL SIGNS ARE DOUBLE - SIDED)

ALL DIMENSIONS SHOWN IN INCHES, EXCEPT WHERE NOTED.
NOT TO SCALE

TYLIN INTERNATIONAL	PROJECT NAME: BARTON-DERBY	PLOT DATE: 11/7/2014
	PROJECT NUMBER: STPG SIGN(46)	DRAWN BY: J. BLANCHARD
	FILE NAME: z12c532_SD03.dgn	DESIGNED BY: B. TOOTHAKER
	PROJECT LEADER: D. BRYANT	CHECKED BY: K. KERN
	SIGN DETAILS 9	SHEET 12 OF 100