

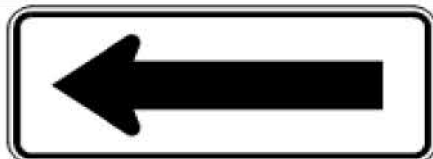
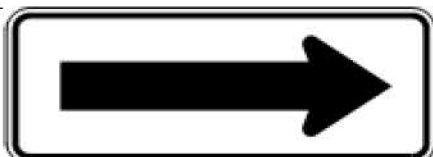

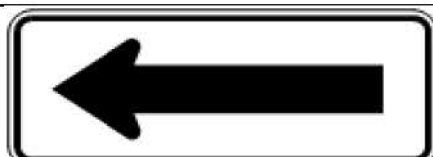

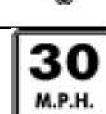


DIRECTION	MILEPOINT	LOCATION CODE (SHEET 2)	SIGN CODE	WIDTH (IN)	HEIGHT (IN)	SHEETING REMARKS	SIGN LEGEND	NEW SIGNS		EXISTING SIGNS			EXIST POST		NUMBER OF NEW POSTS	SQUARE STEEL (IN)			TUBULAR STEEL Ø (IN)				SIGN FRAME REQUIRED	REMARKS	SIGN DETAIL LOCATION				
								"A"	"B"	RETAIN	SALVAGE FROM	SALVAGE TO	REMOVE	RETAIN		REMOVE	1.75	2.00	2.50	FOUNDATION	3.00	3.50			4.00	5.00	SHSM	PROJECT SHEET #	STANDARD SHEET #
																	(LB / FT)				(LB / FT)								
BARTON US-5 SB							FY-FLUORESCENT YELLOW FYG-FLUORESCENT YELLOW GREEN															"SHSM"-STANDARD HIGHWAY SIGNS AND MARKINGS							
SB	7.167	F	W1-4L	30	30			6.25						1	11'-11"	X							INSTALL 10 FT NORTH OF TELEPHONE POLE (350 FT SOUTH OF EXISTING REVERSE CURVE SIGN)	X					
		F	W13-1P	18	18			2.25																X					
SB	7.116	F	W1-6	48	24		<=== LEFT LARGE ARROW			1	1																		
		F	W1-6L	48	24			8.00						2	9'-0"	X								X					
SB	7.091	E	W1-6	48	24		RIGHT ===> LARGE ARROW				1																		
		E	W1-6R	48	24			8.00							8'-11"	X								X					
SB	7.076	E	W1-6	48	24		RIGHT ===> LARGE ARROW				1																		
		E	W1-6R	48	24			8.00							10'-10"	X								X					
SB	7.059	F	W1-6	48	24		<=== LEFT LARGE ARROW				1																		
		F	W1-6L	48	24			8.00							9'-4"	X								X					
SB	6.764	F	W1-4R	30	30		RIGHT REVERSE CURVE				1																		
		F	W13-1	18	18		30 MPH				1																		
		F	W1-5R	30	30			6.25						1	12'-4"	X							TO DIRT, NO ANCHOR	X					
		F	W13-1P	18	18			2.25																X					
SB	6.695	F	W1-6	48	24		<=== LEFT LARGE ARROW				1																		
SIGN SUMMARY SHEET							SHEET TOTALS	49.00	0.00	0	1	0	7	0	0	4	60.0		0	0.0	0.0	0.0	0.0	PROJECT NAME: BARTON-DERBY					
							SF	SF	EA	EA	EA	EA	EA	EA	EA	FT		EA	LB	LB	LB	LB	PROJECT NUMBER: STPG SIGN (46)						
VERMONT AGENCY OF TRANSPORTATION							TOWN DIRECTIONAL TOTALS	282.6	0.0	47	4	3	63	0	0	38	570.0		0		0.0			FILE NAME: 02 BARTON US 5 SB TSS.xls	PLOT DATE: 11/7/2014				
																							PROJECT MANAGER: D. BRYANT	DRAWN BY: J. BLANCHARD					
																							DESIGNED BY: B. TOOTHAKER	CHECKED: K. KERN					
																							BARTON SB SHEET 6	SHEET 32	OF 100				