





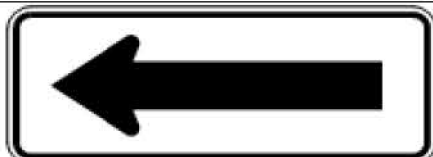


DIRECTION	MILEPOINT	LOCATION CODE (SHEET 2)	SIGN CODE	WIDTH (IN)	HEIGHT (IN)	SHEETING REMARKS	SIGN LEGEND	NEW SIGNS		EXISTING SIGNS			EXIST POST		NUMBER OF NEW POSTS	SQUARE STEEL (IN)			TUBULAR STEEL Ø (IN)				SIGN FRAME REQUIRED	REMARKS	SIGN DETAIL LOCATION									
								"A"	"B"	RETAIN	SALVAGE FROM	SALVAGE TO	REMOVE	RETAIN		REMOVE	1.75	2.00	2.50	FOUNDATION	3.00	3.50			4.00	5.00	SHSM	PROJECT SHEET #	STANDARD SHEET #					
																	(LB / FT)				(LB / FT)													
BARTON US-5 SB							FY-FLUORESCENT YELLOW FYG-FLUORESCENT YELLOW GREEN															"SHSM"-STANDARD HIGHWAY SIGNS AND MARKINGS												
		F	W1-6L	48	24			8.00																X										
SB	6.687	E	W1-6	48	24		RIGHT ==> LARGE ARROW					1	X																					
		E	W1-6R	48	24			8.00																X										
SB	6.682	E/F	D3-1	38	12			3.17		1				X											11									
		G/H	D3-1	68	12			5.67																	11									
SB	6.682	G	VR-017	24	30		LLL 24,000 LBS					1		X																				
		G	VR-017	24	30			5.00							1										9									
SB	6.673	H	R1-1	30	30		STOP					1		X																				
		H	R1-1	30	30			6.25							1									X										
SB	6.668	F	W1-6	48	24		<=== LEFT LARGE ARROW					1		X																				
		F	W1-6L	48	24			8.00							2									X										
SB	6.463	F	W11-6H	30	30		HINGED SNOWMOBILE SYMBOL			1				X																				
SB	6.371	F	W3-5	36	36		SPEED REDUCTION SPEED LIMIT 40			1				X																				
SB	6.200	F	R2-1	24	30		SPEED LIMIT 40			1				X																				
SB	6.127	F	VD-062B	72	16		BUSINESS SIGN			1				X																				
SIGN SUMMARY SHEET							SHEET TOTALS		44.08	0.00	5	0	0	4	0	0	4	60.0	0	0.0	0.0	0.0	0.0	PROJECT NAME: BARTON-DERBY PROJECT NUMBER: STPG SIGN (46)										
VERMONT AGENCY OF TRANSPORTATION							SF	SF	EA	EA	EA	EA	EA	EA	EA	EA	EA	EA	EA	EA	EA	EA	EA	EA	EA	EA	EA	EA	FILE NAME: 02 BARTON US 5 SB TSS.xls PLOT DATE: 11/7/2014 PROJECT MANAGER: D. BRYANT DRAWN BY: J. BLANCHARD DESIGNED BY: B. TOOTHAKER CHECKED: K. KERN BARTON SB SHEET 7 SHEET 33 OF 100					
							TOWN DIRECTIONAL TOTALS		282.6	0.0	47	4	3	63	0	0	38	570.0	0		0.0													