



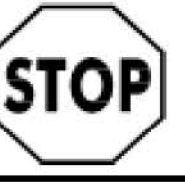



DIRECTION	MILEPOINT	LOCATION CODE (SHEET 2)	SIGN CODE	WIDTH (IN)	HEIGHT (IN)	SHEETING REMARKS	SIGN LEGEND	NEW SIGNS		EXISTING SIGNS				EXIST POST		NUMBER OF NEW POSTS	SQUARE STEEL (IN)			TUBULAR STEEL Ø (IN)				SIGN FRAME REQUIRED	REMARKS	SIGN DETAIL LOCATION							
								"A"	"B"	RETAIN	SALVAGE FROM	SALVAGE TO	REMOVE	RETAIN	REMOVE		1.75	2.00	2.50	FOUNDATION	3.00	3.50	4.00			5.00	SHSM	PROJECT SHEET #	STANDARD SHEET #				
																	(LB / FT)				(LB / FT)												
BARTON US-5 SB							FY-FLUORESCENT YELLOW FYG-FLUORESCENT YELLOW GREEN																"SHSM"-STANDARD HIGHWAY SIGNS AND MARKINGS										
		G	VR-017	24	30			5.00																		9							
SB	2.140	H	R1-1	30	30		STOP					1		X																			
		H	R1-1	30	30			6.25								1												NAULT RD (TH-7)(NORTH)	X				
SB	1.561	E	M1-4	24	24		SOUTH US					1		X																			
		F	M1-4	18	18		US 5					1																					
SB	0.955	E/F	D3-1	Varies	UNK.		NAULT RD (TH-7)					1		X																			
		G/H	D3-1	Varies	UNK.		S. BARTON RD					1																					
		E/F	D3-1	34	12			2.83								1															NAULT RD (TH-7)(SOUTH)		11
SB	0.953	G	VR-017	24	30		LLL 24,000 LBS					1		X																			
		G	VR-017	24	30			5.00																									
SB	0.947	H	R1-1	30	30		STOP					1		X																			
		H	R1-1	30	30			6.25																									
SB	0.712	E/F	D3-1	Varies	UNK.		ANNIS BROOK LN (TH-57)					1		X																			
		G/H	D3-1	Varies	UNK.		S. BARTON RD					1																					
		E/F	D3-1	58	12			4.83								2																	
SIGN SUMMARY SHEET							SHEET TOTALS	30.17	0.00	0	0	0	9	0	0	4	60.0	0	0.0	0.0	0.0	0.0		PROJECT NAME: BARTON-DERBY									
VERMONT AGENCY OF TRANSPORTATION							TOWN DIRECTIONAL TOTALS	282.6	0.0	47	4	3	63	0	0	38	570.0	0						PROJECT NUMBER: STPG SIGN (46)									
								SF	SF	EA	EA	EA	EA	EA	EA	EA	FT	EA	LB	LB	LB	LB		FILE NAME: 02 BARTON US 5 SB TSS.xls									
																								PLOT DATE: 11/7/2014									
																								DRAWN BY: J. BLANCHARD									
																								DESIGNED BY: B. TOOTHAKER									
																								CHECKED: K. KERN									
																									SHEET 36 OF 100								