

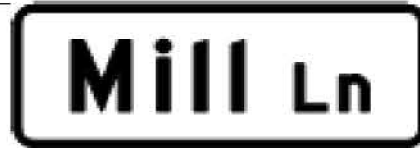



DIRECTION	MILEPOINT	LOCATION CODE (SHEET 2)	SIGN CODE	WIDTH (IN)	HEIGHT (IN)	SHEETING REMARKS	SIGN LEGEND	NEW SIGNS		EXISTING SIGNS			EXIST POST		NUMBER OF NEW POSTS	SQUARE STEEL (IN)			TUBULAR STEEL Ø (IN)				SIGN FRAME REQUIRED	REMARKS	SIGN DETAIL LOCATION			
								"A"	"B"	RETAIN	SALVAGE FROM	SALVAGE TO	REMOVE	RETAIN		REMOVE	1.75	2.00	2.50	3.00	3.50	4.00			5.00	SHSM	PROJECT SHEET #	STANDARD SHEET #
																	(LB / FT)			(LB / FT)								
BARTON US-5 SB							FY-FLUORESCENT YELLOW FYG-FLUORESCENT YELLOW GREEN															"SHSM"-STANDARD HIGHWAY SIGNS AND MARKINGS						
SB	0.711	G	VR-017	24	30		LLL 24,000 LBS					1		X														
		G	VR-017	24	30			5.00																	9			
SB	0.708	H	R1-1	30	30		STOP					1		X														
		H	R1-1	30	30			6.25																X				
SB	0.266	E/F	D3-1	Varies	UNK.		MILL LN (TH-49)					1		X														
		G/H	D3-1	Varies	UNK.		S. BARTON RD					1																
		E/F	D3-1	26	12			2.17																	11			
SB	0.263	G	VR-017	24	30		LLL 24,000 LBS			1				X														
SB	0.253	H	R1-1	30	30		STOP			1				X														
SB	0.039	F	VW-619	30	30		SHOULDER NARROWS					1		X														
SB	0.000	F	R2-1	24	30		SPEED LIMIT 50					1		X														
		F	VW-619	30	30			6.25																	10			
SIGN SUMMARY SHEET							SHEET TOTALS	19.67	0.00	2	0	0	6	0	0	5	75.0	0	0.0	0.0	0.0	0.0	PROJECT NAME: BARTON-DERBY					
VERMONT AGENCY OF TRANSPORTATION							TOWN DIRECTIONAL TOTALS	SF	SF	EA	EA	EA	EA	EA	EA	EA	FT	EA	LB	LB	LB	LB	PROJECT NUMBER: STPG SIGN (46)					
								282.6	0.0	47	4	3	63	0	0	38	570.0	0		0.0			FILE NAME: 02 BARTON US 5 SB TSS.xls	PLOT DATE: 11/7/2014				
																						PROJECT MANAGER: D. BRYANT	DRAWN BY: J. BLANCHARD					
																						DESIGNED BY: B. TOOTHAKER	CHECKED: K. KERN					
																						BARTON SB SHEET 11	SHEET 37 OF 100					