



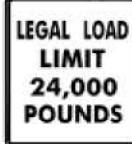



DIRECTION	MILEPOINT	LOCATION CODE (SHEET 2)	SIGN CODE	WIDTH (IN)	HEIGHT (IN)	SHEETING REMARKS	SIGN LEGEND	NEW SIGNS		EXISTING SIGNS			EXIST POST		NUMBER OF NEW POSTS	SQUARE STEEL (IN)			TUBULAR STEEL Ø (IN)				SIGN FRAME REQUIRED	REMARKS	SIGN DETAIL LOCATION				
								"A"	"B"	RETAIN	SALVAGE FROM	SALVAGE TO	REMOVE	RETAIN		REMOVE	1.75	2.00	2.50	FOUNDATION	3.00	3.50			4.00	5.00	SHSM	PROJECT SHEET #	STANDARD SHEET #
																	(LB / FT)				(LB / FT)								
IRASBURG US-5 SB							FY-FLUORESCENT YELLOW FYG-FLUORESCENT YELLOW GREEN															"SHSM"-STANDARD HIGHWAY SIGNS AND MARKINGS							
SB	4.747	F	R2-1	24	30			5.00						1	9'-6" X								INSTALL AT BEGINNING OF GUARDRAIL	X					
SB	4.614	F	R2-1	24	30		SPEED LIMIT 50					1		X															
SB	4.410	F	W11-6H	30	30			6.25						1	X										10				
SB	3.824	F	W11-4	36	36	FY	CATTLE SYMBOL					1		X															
SB	3.388	F	S3-1T	30	30		SCHOOL BUS STOP AHEAD					1		X															
		F	S3-1	36	36	FYG		9.00						2	X										X				
SB	3.331	F	W1-2L	30	30			6.25						1	X									INSTALL 300 FT SOUTH OF SBSA	X				
SB	2.816	E/F	D3-1	68	12		Covered Bridge Rd	5.67						1	6'-9" X									COVERED BRIDGE RD (TH-7); INSTALL HALF WAY BETWEEN UTILITY POLE AND US-5		12			
SB	2.819	E/F	D3-1	UNK.	UNK.		COVERED BRIDGE RD (TH-7)					1		X															
		G	VR-017	24	24		LLL 24,000 LBS					1																	
		G	R2-1	24	30		SPEED LIMIT 35			1	1	1												SALVAGE AND REMOUNT BELOW LLL					
		G	VR-017	24	30			5.00						1	9'-6" X									COVERED BRIDGE RD (TH-7)		9			
SB	2.813	H	R1-1	24	24		STOP					1		X															
		H	R1-1	30	30			6.25							9'-5" X									COVERED BRIDGE RD (TH-7)	X				
SB	2.792	F	M1-4	24	24		US 5					1		X															
SIGN SUMMARY SHEET							SHEET TOTALS	43.42	0.00	0	1	1	8	0	0	8	120.0	0	0.0	0.0	0.0	0.0	PROJECT NAME: BARTON-DERBY						
							SF	SF	EA	EA	EA	EA	EA	EA	EA	EA	EA	EA	EA	EA	EA	EA	PROJECT NUMBER: STPG SIGN (46)						
VERMONT AGENCY OF TRANSPORTATION							TOWN DIRECTIONAL TOTALS	165.4	0.0	38	1	1	39	0	0	24	360.0	0		0.0			FILE NAME: 04 IRASBURG US 5 SB TSS.xls PLOT DATE: 11/7/2014						
																						PROJECT MANAGER: D. BRYANT DRAWN BY: J. BLANCHARD							
																						DESIGNED BY: B. TOOTHAKER CHECKED: K. KERN							
																						IRA SBURG SB SHEET 1 SHEET 44 OF 100							