
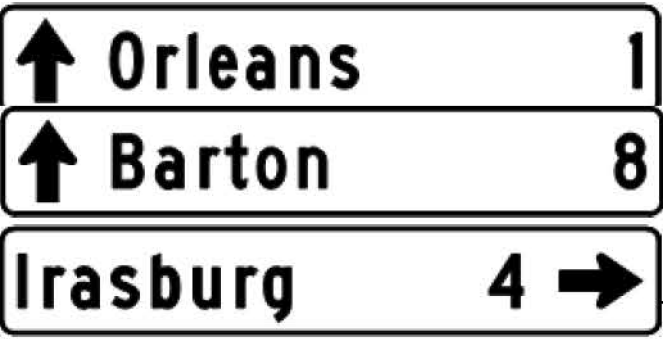



DIRECTION	MILEPOINT	LOCATION CODE (SHEET 2)	SIGN CODE	WIDTH (IN)	HEIGHT (IN)	SHEETING REMARKS	SIGN LEGEND	NEW SIGNS		EXISTING SIGNS			EXIST POST		NUMBER OF NEW POSTS	SQUARE STEEL (IN)			TUBULAR STEEL Ø (IN)				SIGN FRAME REQUIRED	REMARKS	SIGN DETAIL LOCATION												
								"A"	"B"	RETAIN	SALVAGE FROM	SALVAGE TO	REMOVE	RETAIN		REMOVE	1.75	2.00	2.50	FOUNDATION	3.00	3.50			4.00	5.00	SHSM	PROJECT SHEET #	STANDARD SHEET #								
																	(LB / FT)				(LB / FT)																
IRASBURG US-5 SB							FY-FLUORESCENT YELLOW FYG-FLUORESCENT YELLOW GREEN															"SHSM"-STANDARD HIGHWAY SIGNS AND MARKINGS															
SB	0.321	F	M2-1	21	15		JCT				1																										
		F	M1-5A	24	24		ROUTE 58				1																										
		F	M2-1	21	15	GRN/ WHT		2.19							1		12'-0"						X														
		F	M1-5	24	24	GRN/ WHT		4.00																	E-136B												
SB	0.279	F	D1-1A	72	10		^UP ORLEANS 1				1																										
		F	D1-1A	72	10		^UP BARTON 8				1																										
		F	D1-1A	72	10		IRASBURG 4 ---->				1																										
		F	VD1-1a	72	12			6.00							2		12'-10"									7											
		F	VD1-1a	72	12			6.00									12'-2"									7											
		F	VD1-1a	72	12			6.00																	7												
SB	0.261	F	W11-6H	30	30		HINGED SNOWMOBILE SYMBOL				1																										
		F	W16-2P	24	18		1300 FEET				1																										
SB	0.261	K	OM1-1	18	18		RIGHT BULLNOSE			1																											
		K	R4-7	24	30		YELLOW CLUSTER			1																											
	0.246	F	VR-921L	30	30			6.25							1		11'-5"							INSTALL AT BEGINNING OF SOLID WHITE LINE		9											
SIGN SUMMARY SHEET							SHEET TOTALS											PROJECT NAME: BARTON-DERBY PROJECT NUMBER: STPG SIGN (46)																			
							30.44	0.00	2	0	0	7	0	0	4	60.0	0	0.0	0.0	0.0	0.0	0.0	0.0	0.0	FILE NAME: 04 IRASBURG US 5 SB TSS.xls PLOT DATE: 11/7/2014 PROJECT MANAGER: D. BRYANT DRAWN BY: J. BLANCHARD DESIGNED BY: B. TOOTHAKER CHECKED: K. KERN IRASBURG SB SHEET 3 SHEET 46 OF 100												
VERMONT AGENCY OF TRANSPORTATION							TOWN DIRECTIONAL TOTALS																														
							165.4	0.0	38	1	1	39	0	0	24	360.0	0																				