


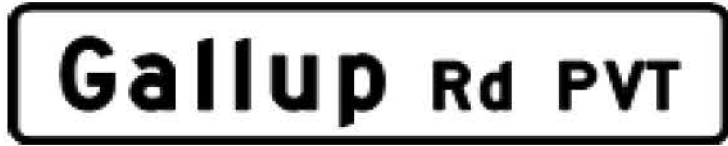

DIRECTION	MILEPOINT	LOCATION CODE (SHEET 2)	SIGN CODE	WIDTH (IN)	HEIGHT (IN)	SHEETING REMARKS	SIGN LEGEND	NEW SIGNS		EXISTING SIGNS			EXIST POST		NUMBER OF NEW POSTS	SQUARE STEEL (IN)			TUBULAR STEEL Ø (IN)				SIGN FRAME REQUIRED	REMARKS	SIGN DETAIL LOCATION			
								"A"	"B"	RETAIN	SALVAGE FROM	SALVAGE TO	REMOVE	RETAIN		REMOVE	1.75	2.00	2.50	3.00	3.50	4.00			5.00	SHSM	PROJECT SHEET #	STANDARD SHEET #
																	(LB / FT)			(LB / FT)								
<b>COVENTRY US-5 NB</b>							FY-FLUORESCENT YELLOW FYG-FLUORESCENT YELLOW GREEN															"SHSM"-STANDARD HIGHWAY SIGNS AND MARKINGS						
NB	0.478	A/B	D3-1	UNK.	UNK.		GALLUP RD PVT					1			X													
		A/B	D3-1	42	12			3.50								1	8'-5"	X						GALLUP RD (PVT)		12		
NB	0.531	A	M2-1	21	15	GRN/ WHT		2.19								2	X						INSTALL 280 FT NORTH OF GALLUP RD SIGN			E-136B		
		A	M4-4	24	12	GRN/ WHT		2.00																		E-136B		
		A	M1-5	30	24	GRN/ WHT		5.00																		E-136B		
NB	0.569	A	M2-1	21	15		JCT STATE					1			X													
		A	M1-5	24	24		VERMONT 14					1																
		A	M2-1	21	15		JCT STATE					1																
		A	M4-4	24	12		TRUCK STATE					1																
		A	M1-5	24	24		VERMONT 105					1																
NB	0.609	A	D1-1A	72	10		UP NEWPORT 6					1			X													
		A	D1-1A	72	10		<--- TROY 11					1																
		A	D1-1A	72	10		<--- JAY 15					1																
<b>SIGN SUMMARY SHEET</b>							SHEET TOTALS	12.69	0.00	0	0	0	9	0	0	3	45.0	0	0.0	0.0	0.0	0.0	PROJECT NAME: <b>BARTON-DERBY</b>					
								SF	SF	EA	EA	EA	EA	EA	EA	EA	FT	EA	LB	LB	LB	LB	PROJECT NUMBER: <b>STPG SIGN (46)</b>					
VERMONT AGENCY OF TRANSPORTATION							TOWN DIRECTIONAL TOTALS	257.8	0.0	6	2	2	65	0	0	32	480.0	2	114.0				FILE NAME: <b>05 COVENTRY US 5 NB TSS.xl</b> ; PLOT DATE: <b>11/7/2014</b>					
																						PROJECT MANAGER: <b>D. BRYANT</b>	DRAWN BY: <b>J. BLANCHARD</b>					
																						DESIGNED BY: <b>B. TOOTHAKER</b>	CHECKED: <b>K. KERN</b>					
																						COVENTRY NB SHEET 5	SHEET <b>56</b> OF <b>100</b>					