


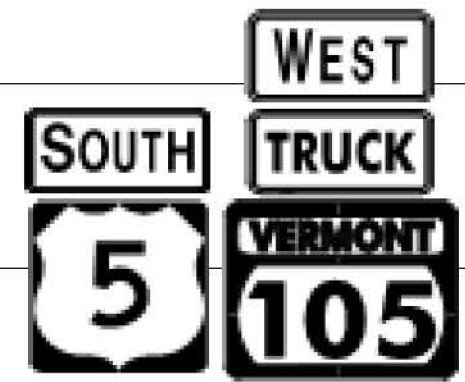


DIRECTION	MILEPOINT	LOCATION CODE (SHEET 2)	SIGN CODE	WIDTH (IN)	HEIGHT (IN)	SHEETING REMARKS	SIGN LEGEND	NEW SIGNS		EXISTING SIGNS			EXIST POST		NUMBER OF NEW POSTS	SQUARE STEEL (IN)			TUBULAR STEEL Ø (IN)				SIGN FRAME REQUIRED	REMARKS	SIGN DETAIL LOCATION				
								"A"	"B"	RETAIN	SALVAGE FROM	SALVAGE TO	REMOVE	RETAIN		REMOVE	1.75	2.00	2.50	FOUNDATION	3.00	3.50			4.00	5.00	SHSM	PROJECT SHEET #	STANDARD SHEET #
																	(LB / FT)				(LB / FT)								
COVENTRY US-5 SB							FY-FLUORESCENT YELLOW FYG-FLUORESCENT YELLOW GREEN															"SHSM"-STANDARD HIGHWAY SIGNS AND MARKINGS							
SB	4.880	F	M3-3	24	12		SOUTH US																						
		F	M1-4	24	24		US 5																						
		F	M3-4	24	12		TRUCK STATE																						
		F	M4-4	24	12		WEST STATE																						
		F	M1-5	30	24		VERMONT 105 STATE																						
SB	4.858	F	M3-3	24	12	BLK/ WHT		2.00							2		X							1B	INSTALL 116 FT SOUTH OF EXISTING	X			
		F	M1-4	24	24	BLK/ WHT		4.00																	X				
		F	M3-4	24	12	GRN/ WHT		2.00																		E-136B			
		F	M4-4	24	12	GRN/ WHT		2.00																		E-136B			
		F	M1-5A	30	24	GRN/ WHT		5.00																		E-136B			
SB	4.842	F	R2-1	24	30			5.00							1		9'-6" X								INSTALL 200 FT SOUTH OF ROUTE ASSEMBLY				
SB	3.885	F	W1-5R	30	30			6.25							1		11'-9" X								INSTALL 1250 FT NORTH OF EXISTING LEFT REVERSE CURVE SIGN	X			
SB	3.649	F	W1-4L	30	30		LEFT REVERSE CURVE																						
SB	2.651	F	W1-4L	30	30		LEFT REVERSE CURVE																						
		F	W1-4L	30	30			6.25																	X				
SIGN SUMMARY SHEET							SHEET TOTALS		32.50	0.00	0	0	0	7	0	0	4	60.0		0	0.0	0.0	0.0	0.0	PROJECT NAME: BARTON-DERBY PROJECT NUMBER: STPG SIGN (46)				
VERMONT AGENCY OF TRANSPORTATION							SF	SF	EA	EA	EA	EA	EA	EA	EA	EA	EA	FT		EA	LB	LB	LB	LB	FILE NAME: 06 COVENTRY US 5 SB TSS.xl ; PLOT DATE: 11/7/2014 PROJECT MANAGER: D. BRYANT ; DRAWN BY: J. BLANCHARD DESIGNED BY: B. TOOTHAKER ; CHECKED: K. KERN COVENTRY SB SHEET 1; SHEET 62 OF 100				
TOWN DIRECTIONAL TOTALS							265.0	0.0	0	1	0	58	0	0	29	435.0		0			0.0								