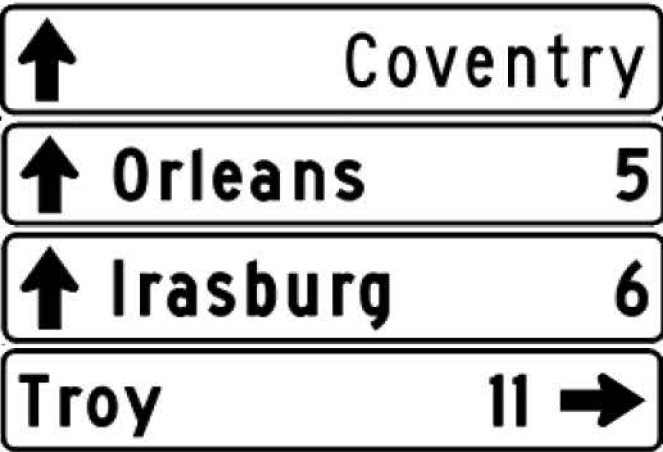


DIRECTION	MILEPOINT	LOCATION CODE (SHEET 2)	SIGN CODE	WIDTH (IN)	HEIGHT (IN)	SHEETING REMARKS	SIGN LEGEND	NEW SIGNS		EXISTING SIGNS			EXIST POST		NUMBER OF NEW POSTS	SQUARE STEEL (IN)			TUBULAR STEEL Ø (IN)				SIGN FRAME REQUIRED	REMARKS	SIGN DETAIL LOCATION				
								"A"	"B"	RETAIN	SALVAGE FROM	SALVAGE TO	REMOVE	RETAIN		REMOVE	1.75	2.00	2.50	FOUNDATION	3.00	3.50			4.00	5.00	SHSM	PROJECT SHEET #	STANDARD SHEET #
																	(LB / FT)				(LB / FT)								
COVENTRY US-5 SB							FY-FLUORESCENT YELLOW FYG-FLUORESCENT YELLOW GREEN															"SHSM"-STANDARD HIGHWAY SIGNS AND MARKINGS							
		F	D1-1A	72	10		↑ IRASBURG 6																						
		F	D1-1A	72	10		TROY 11 --->																						
		F	VD1-1	72	12			6.00						2			12'-5" X 12'-5"								8				
		F	VD1-1a	72	12			6.00																		7			
		F	VD1-1a	72	12				6.00																	7			
		F	VD1-1a	72	12				6.00																	7			
		F	VD1-1a	72	12				6.00																	7			
SB	0.672	F	M3-3	24	12		SOUTH US					1	X																
		F	M1-4	24	24		US 5																						
		F	M6-3	21	15		↑ ARROW US																						
		F	M3-1	24	12		NORTH STATE																						
		F	M1-5	30	24		VERMONT 14																						
		F	M6-1	21	15		RIGHT --->																						
		F	M4-4	24	12		TRUCK STATE																						
		F	M3-4	24	12		WEST STATE																						
		F	M1-5	24	24		VERMONT 105																						
SIGN SUMMARY SHEET							SHEET TOTALS	24.00	0.00	0	0	0	11	0	0	2	30.0	0	0.0	0.0	0.0	0.0		PROJECT NAME: BARTON-DERBY PROJECT NUMBER: STPG SIGN (46)					
							SF	SF	EA	EA	EA	EA	EA	EA	EA	EA	EA	EA	EA	EA	EA	EA		FILE NAME: 06 COVENTRY US 5 SB TSS.xl ; PLOT DATE: 11/7/2014 PROJECT MANAGER: D. BRYANT ; DRAWN BY: J. BLANCHARD					
VERMONT AGENCY OF TRANSPORTATION							TOWN DIRECTIONAL TOTALS	265.0	0.0	0	1	0	58	0	0	29	435.0	0		0.0				DESIGNED BY: B. TOOTHAKER ; CHECKED: K. KERN COVENTRY SB SHEET 3; SHEET 64 OF 100					