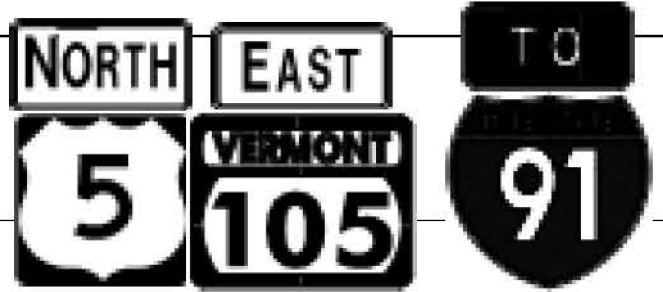



DIRECTION	MILEPOINT	LOCATION CODE (SHEET 2)	SIGN CODE	WIDTH (IN)	HEIGHT (IN)	SHEETING REMARKS	SIGN LEGEND	NEW SIGNS		EXISTING SIGNS				EXIST POST		NUMBER OF NEW POSTS	SQUARE STEEL (IN)			TUBULAR STEEL Ø (IN)				SIGN FRAME REQUIRED	REMARKS	SIGN DETAIL LOCATION			
								"A"	"B"	RETAIN	SALVAGE FROM	SALVAGE TO	REMOVE	RETAIN	REMOVE		1.75	2.00	2.50	FOUNDATION	3.00	3.50	4.00			5.00	SHSM	PROJECT SHEET #	STANDARD SHEET #
																	(LB / FT)				(LB / FT)								
<b>DERBY US-5 NB</b>							FY-FLUORESCENT YELLOW FYG-FLUORESCENT YELLOW GREEN															"SHSM"-STANDARD HIGHWAY SIGNS AND MARKINGS							
NB	0.417	A	M3-1	24	12	BLK/ WHT		2.00															3C	INSTALL 200 FT NORTH OF SPEED LIMIT 35	X				
		A	M1-4	24	24	BLK/ WHT		4.00																	X				
		A	M3-2	24	12	GRN/ WHT		2.00																	X				
		A	M1-5	30	24	GRN/ WHT		5.00																				E-136B	
		A	M4-5	24	12	WHT/ BLU		2.00																	X				
		A	M1-1	24	24	WHT/ BLU		4.00																	X				
NB	0.447	A	R3-9B	48	60		CENTER LANE ONLY																						
		A	M4-6	24	12		END																						
NB	0.492	A	VR-922L	36	30		LEFT ONLY THRU/RIGHT																						
NB	0.501	A	R8-3A	24	24		NO PARKING SYMBOL																						
		A	VR-644P	24	12		BEGIN PARKING																						
NB	0.576	A	R8-3A	24	24		NO PARKING SYMBOL																						
NB	0.614	A	R2-1	24	30		SPEED LIMIT 35																						
		A	R3-9cP	30	12			2.50																	X				
		A	R3-9b	24	36			6.00																	X				
<b>SIGN SUMMARY SHEET</b>							<b>SHEET TOTALS</b>		27.50	0.00	1	0	0	6	0	0	2	30.0	0	0.0	0.0	0.0	0.0	PROJECT NAME: <b>BARTON-DERBY</b> PROJECT NUMBER: <b>STPG SIGN (46)</b>					
VERMONT AGENCY OF TRANSPORTATION							SF	SF	EA	EA	EA	EA	EA	EA	EA	EA	EA	EA	EA	EA	EA	EA	EA	EA	EA	EA	EA	EA	EA
<b>TOWN DIRECTIONAL TOTALS</b>							184.3	0.0	104	3	1	53	0	0	30	450.0	0	0.0	0.0	0.0	0.0	FILE NAME: <b>07 DERBY US 5 NB TSS.xls</b> PLOT DATE: <b>11/7/2014</b> PROJECT MANAGER: <b>D. BRYANT</b> DRAWN BY: <b>J. BLANCHARD</b> DESIGNED BY: <b>B. TOOTHAKER</b> CHECKED: <b>K. KERN</b> DERBY NB SHEET 2 SHEET <b>72</b> OF <b>100</b>							