
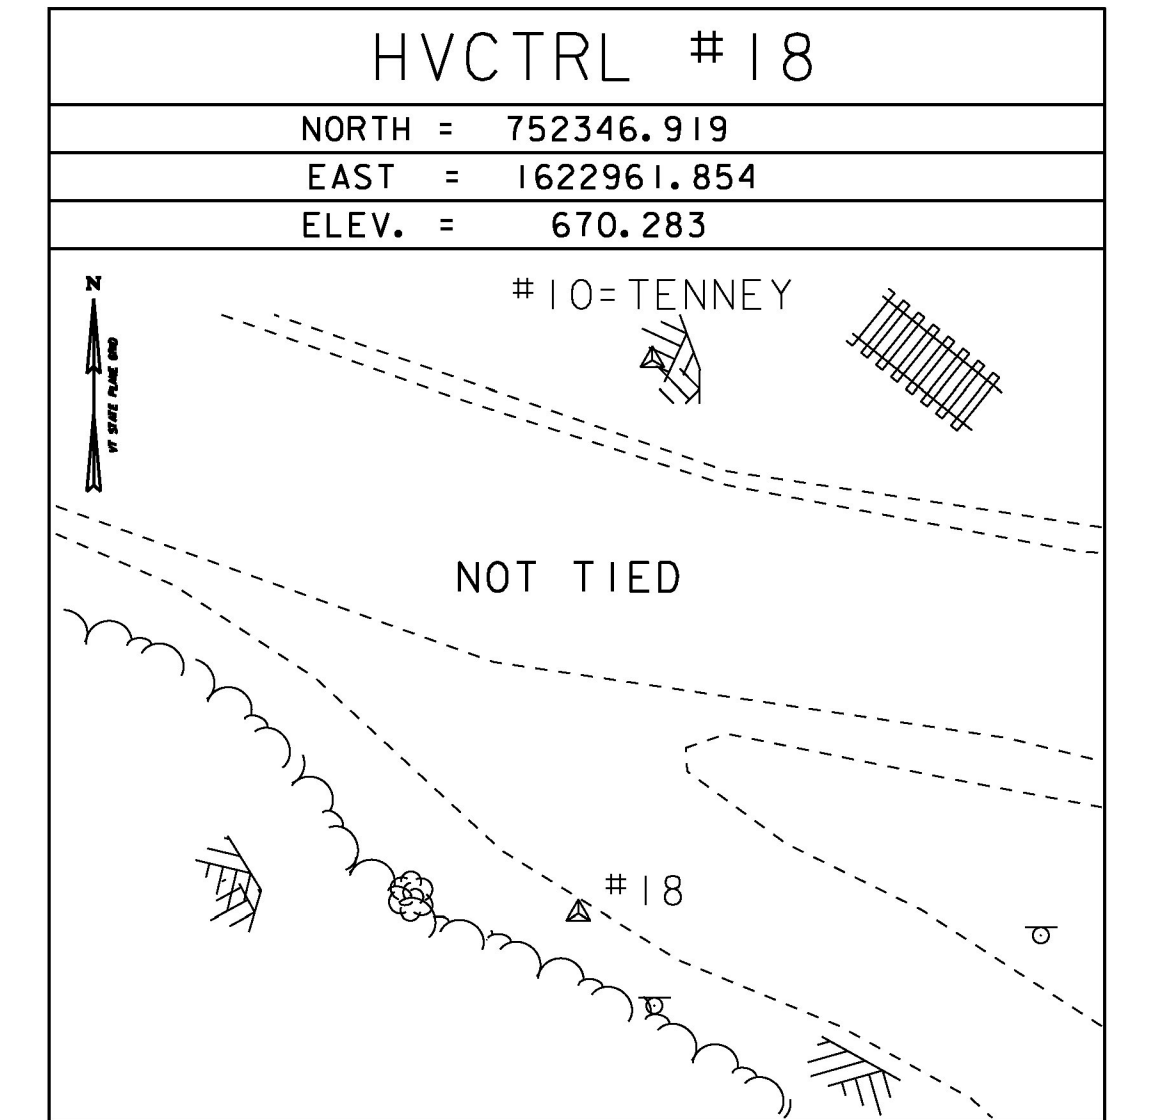
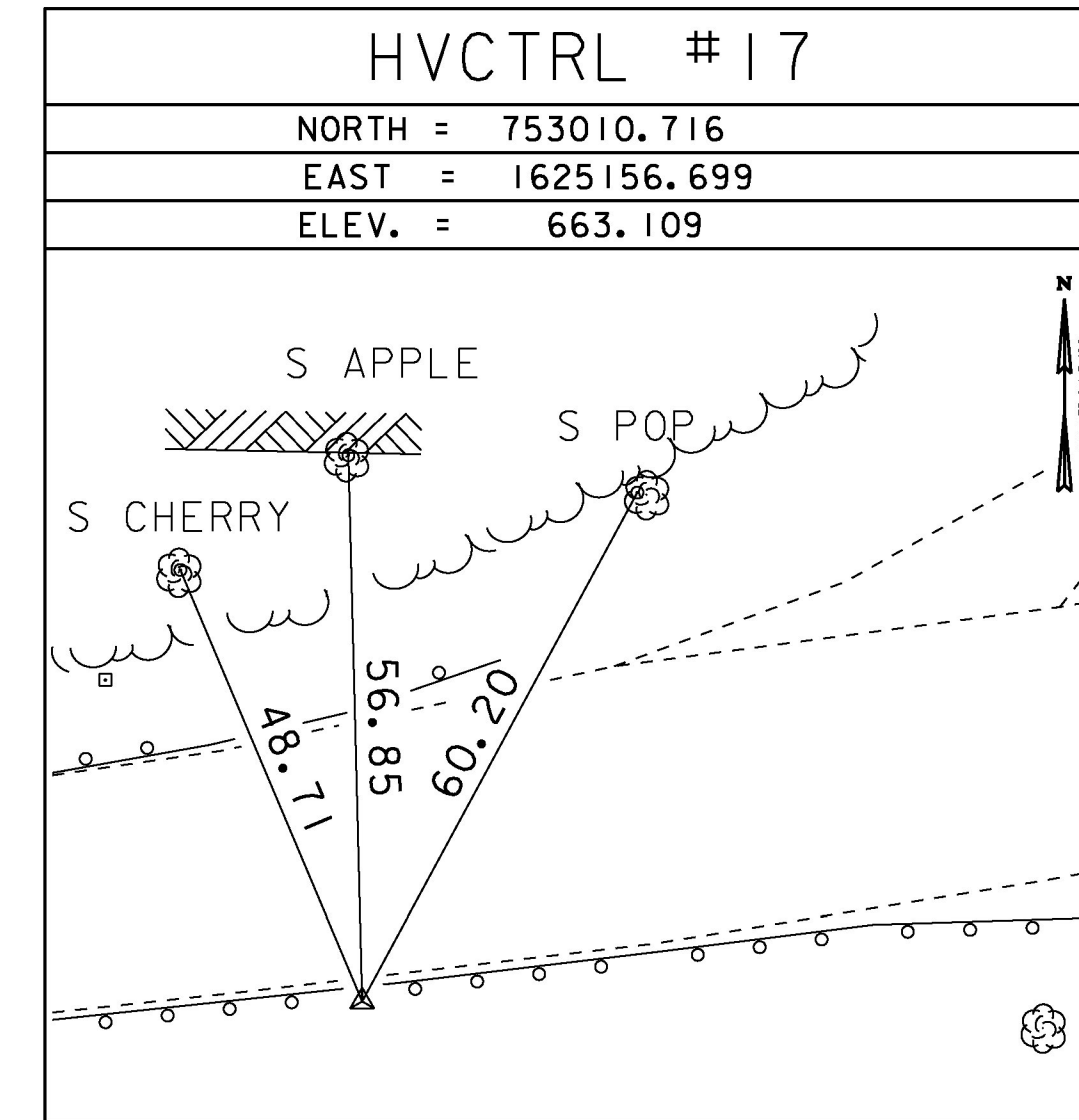
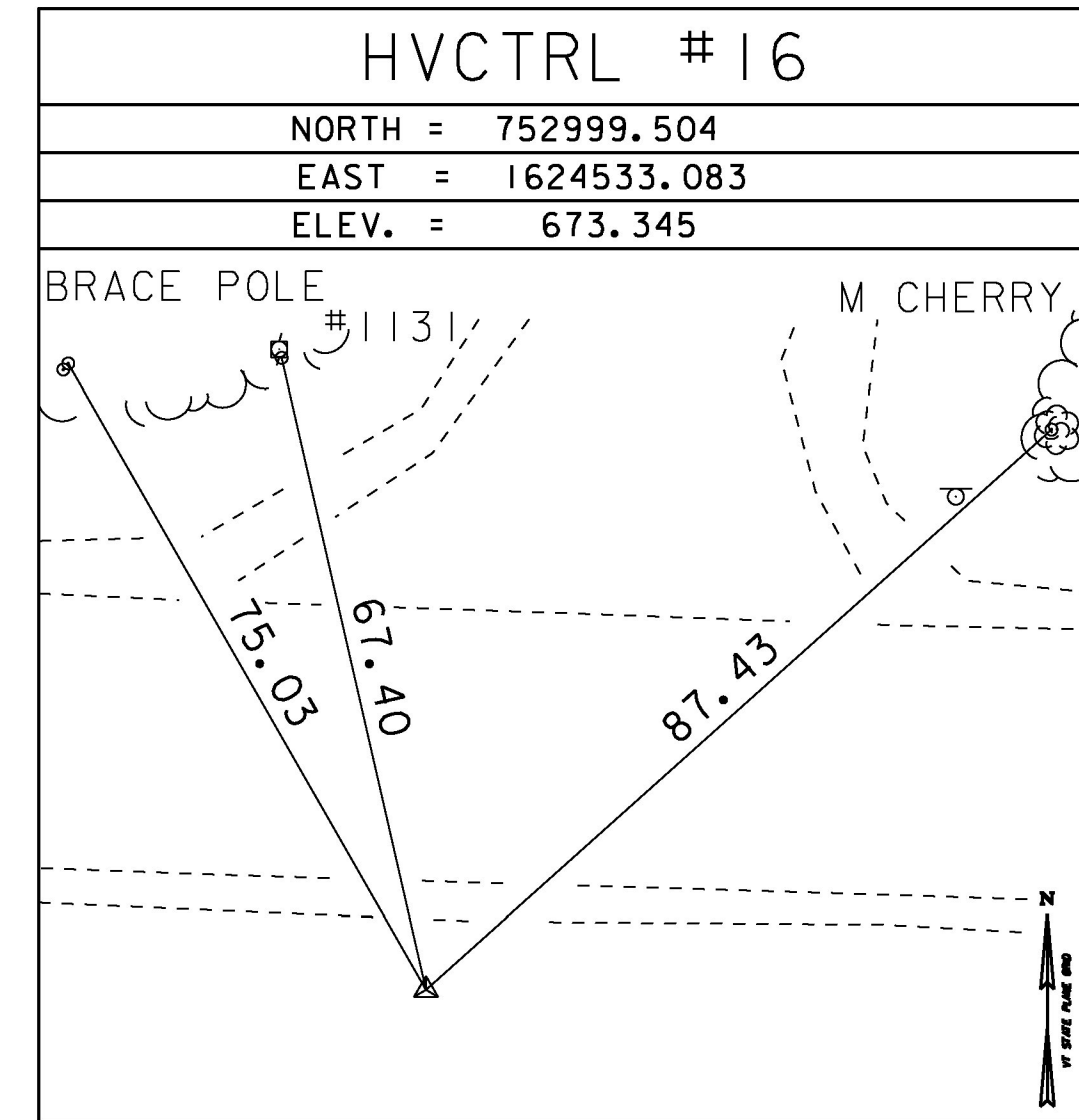
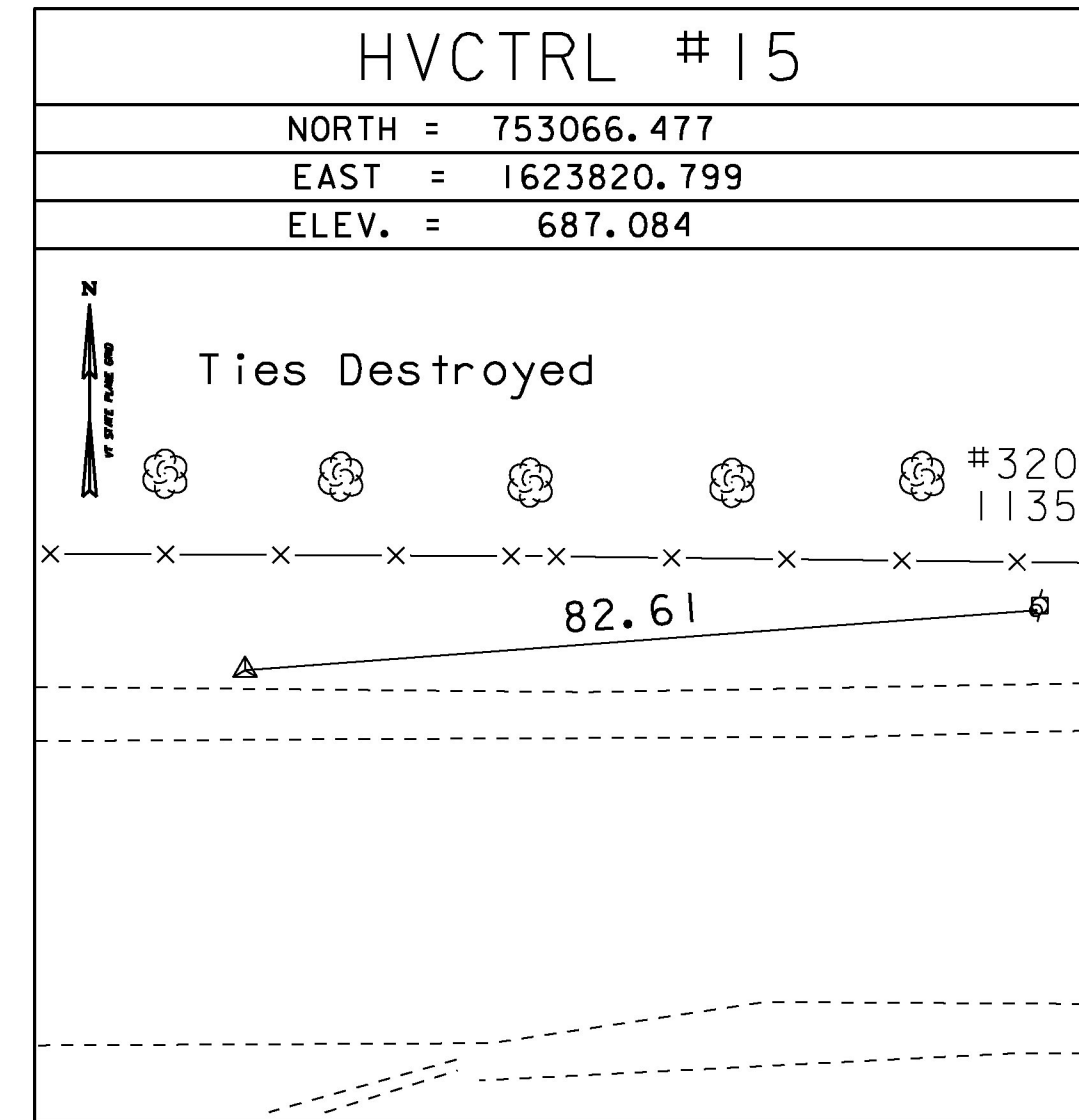


TRAVERSE TIES

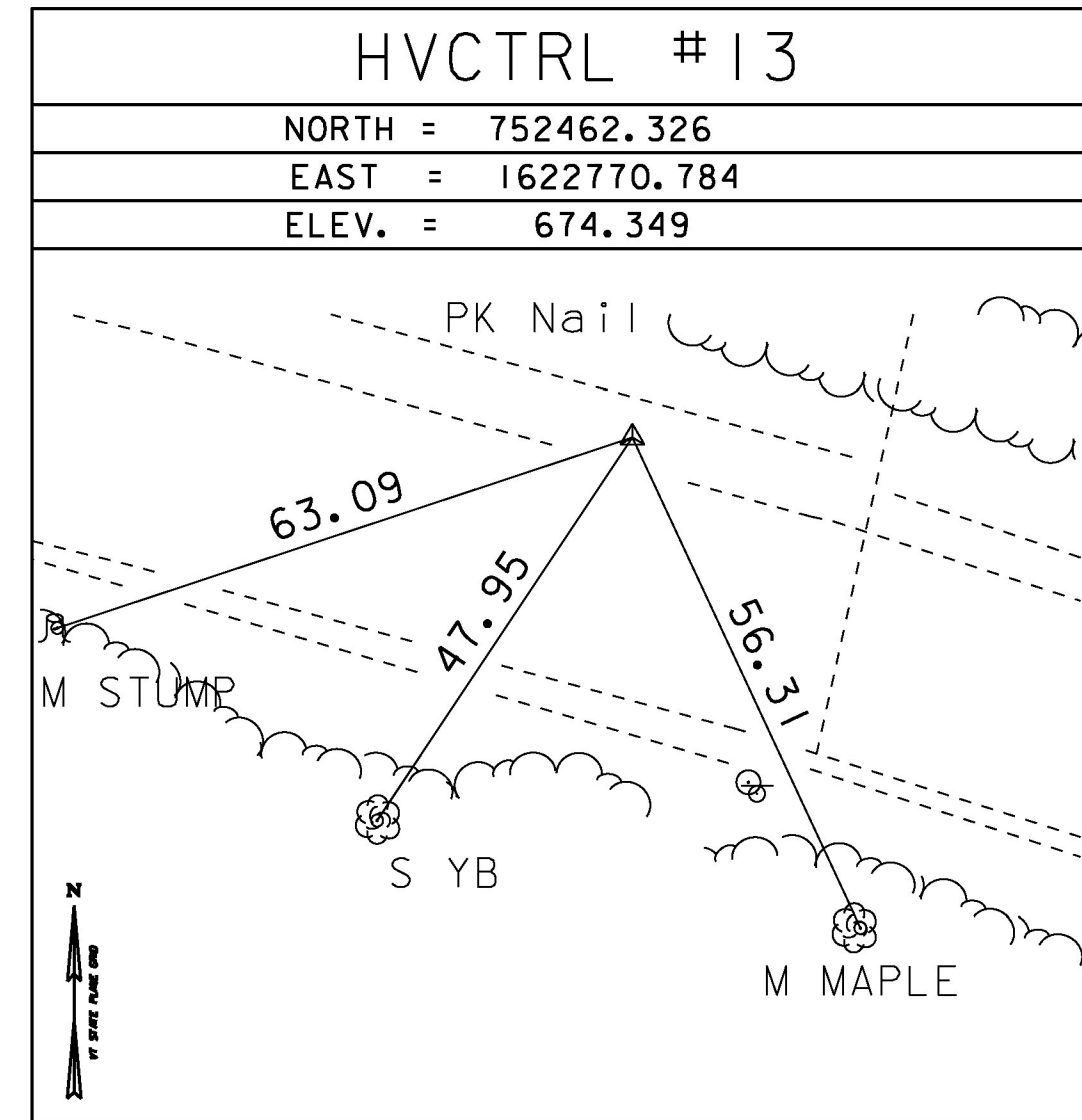

ALIGNMENT TIES

NORTH =
EAST =
ELEV. =

NORTH =
EAST =
ELEV. =

NORTH =
EAST =
ELEV. =

NORTH =
EAST =
ELEV. =

NORTH =
EAST =
ELEV. =

ALIGNMENT TIES

NORTH =
EAST =
ELEV. =

NORTH =
EAST =
ELEV. =

NORTH =
EAST =
ELEV. =

NORTH =
EAST =
ELEV. =

NORTH =
EAST =
ELEV. =

DATUM

VERTICAL NGVD 29

HORIZONTAL NAD 83 (92)

ADJUSTMENT COMPASS

PROJECT NAME: MORRISTOWN

PROJECT NUMBER: BRS 0240 (3)S

FILE NAME: X78F329TLDGN

PROJECT LEADER: C. CARLSON

DESIGNED BY:

Tie Sheet

PLOT DATE: 12-APR-2017

DRAWN BY: R. BULLOCK

CHECKED BY: G. HITCHCOCK

SHEET 20 OF 175