


END
FIELD DRIVE I
STA 23+00.00

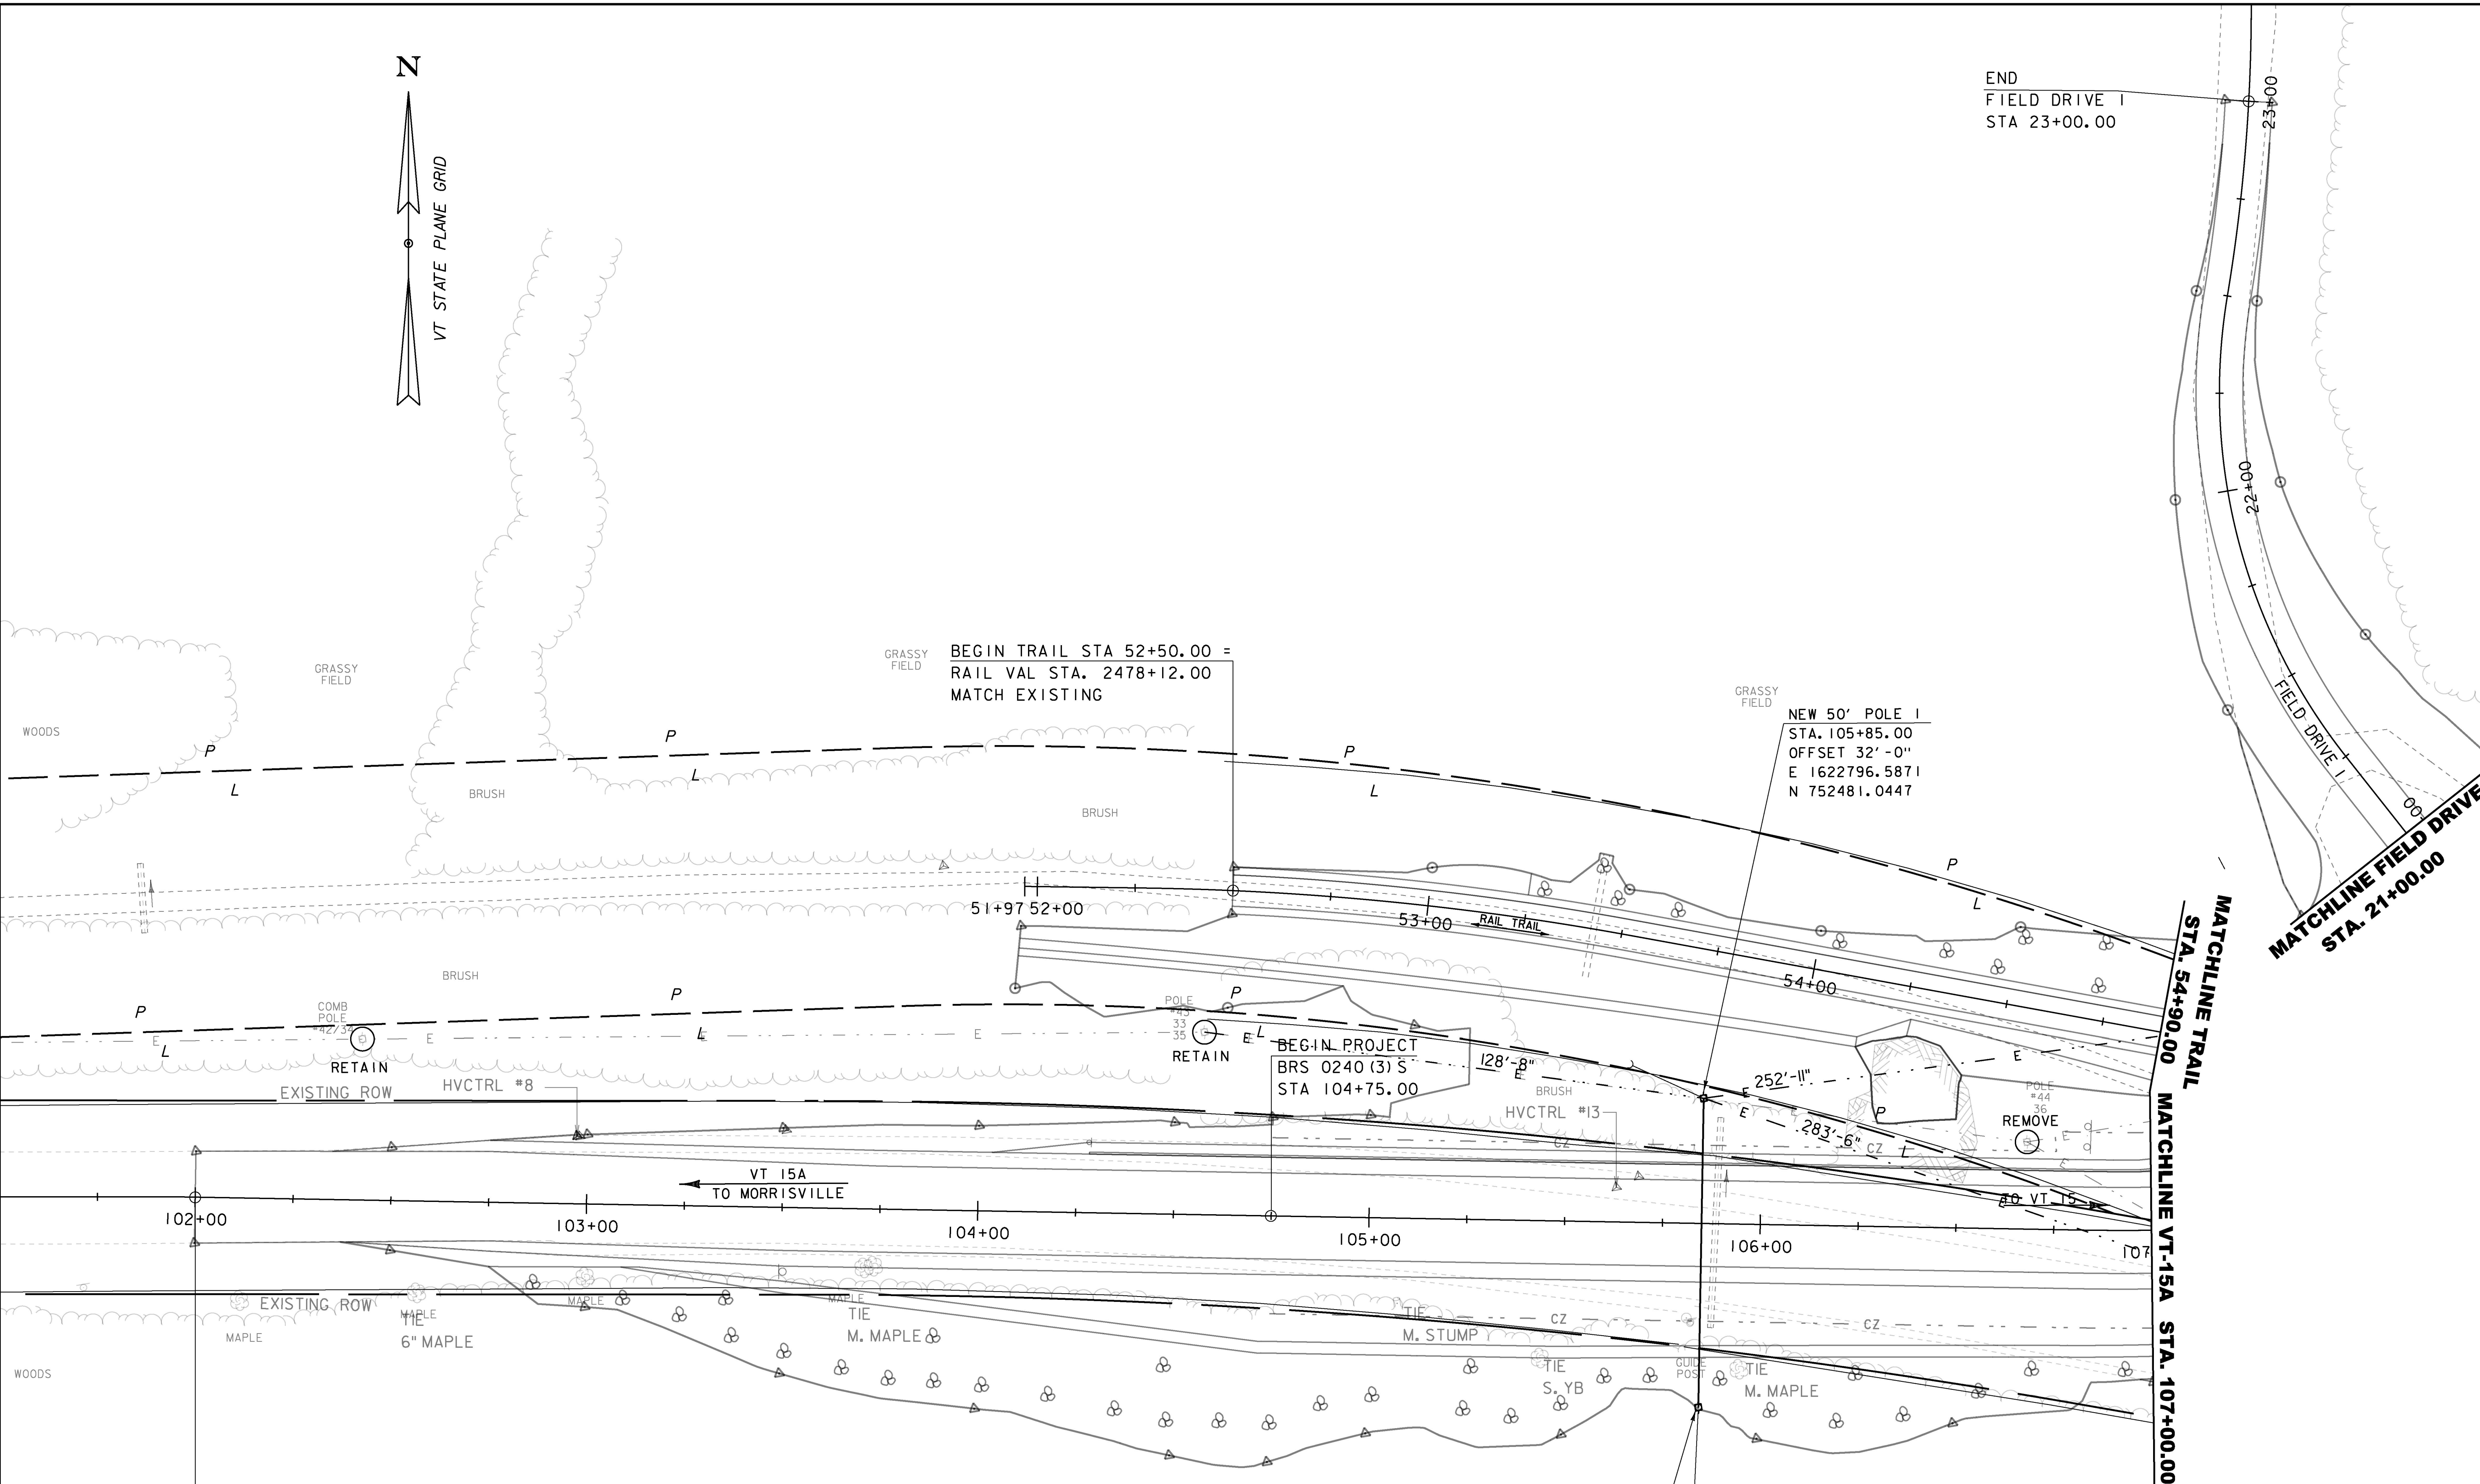

BEGIN APPROACH
BRS 0240 (3) S
STA 102+00.00
MATCH EXISTING

BEGIN TRAIL STA 52+50.00 =
RAIL VAL STA. 2478+12.00
MATCH EXISTING

BEGIN PROJECT
BRS 0240 (3) S
STA 104+75.00

NEW 50' POLE I
STA. 105+85.00
OFFSET 32'-0"
E 1622796.5871
N 752481.0447

NEW 50' POLE 1A
STA. 105+85.00
OFFSET 47'-0"
E 1622782.1001
N 752403.3843

SCALE 1" = 20'-0"
20 0 20

PROJECT NAME:	MORRISTOWN
PROJECT NUMBER:	BRS 0240(3)S/STP HES 030-2(28)
FILE NAME:	s78f329u1libdr.dgn
PROJECT LEADER:	C. CARLSON
DESIGNED BY:	C. BURRALL
VT 15A UTILITIES LAYOUT SHEET 1	
PLOT DATE:	12-APR-2017
DRAWN BY:	G. ROKES
CHECKED BY:	J. LACROIX
SHEET	57 OF 175

MATCHLINE TRAIL
STA. 54+90.00

MATCHLINE FIELD DRIVE I
STA. 21+00.00

MATCHLINE VT-15A
STA. 107+00.00