


DURABLE 4 INCH WHITE LINE
 STA. 102+00.00 - STA. 107+00.00 LT
 STA. 102+00.00 - STA. 107+00.00 RT

DURABLE 4 INCH YELLOW LINE
 102+00.00 TO 107+00.00 (DOUBLE CENTERLINE)




DELINEATOR WITH STEEL POST
 104+28.00 18'-0" LT (GREEN)

LEGEND	
N	= NEW
R	= RETAIN
R&S	= REMOVE AND SALVAGE
S	= ERECT SALVAGE

END
 FIELD DRIVE 1
 STA 23+00.00

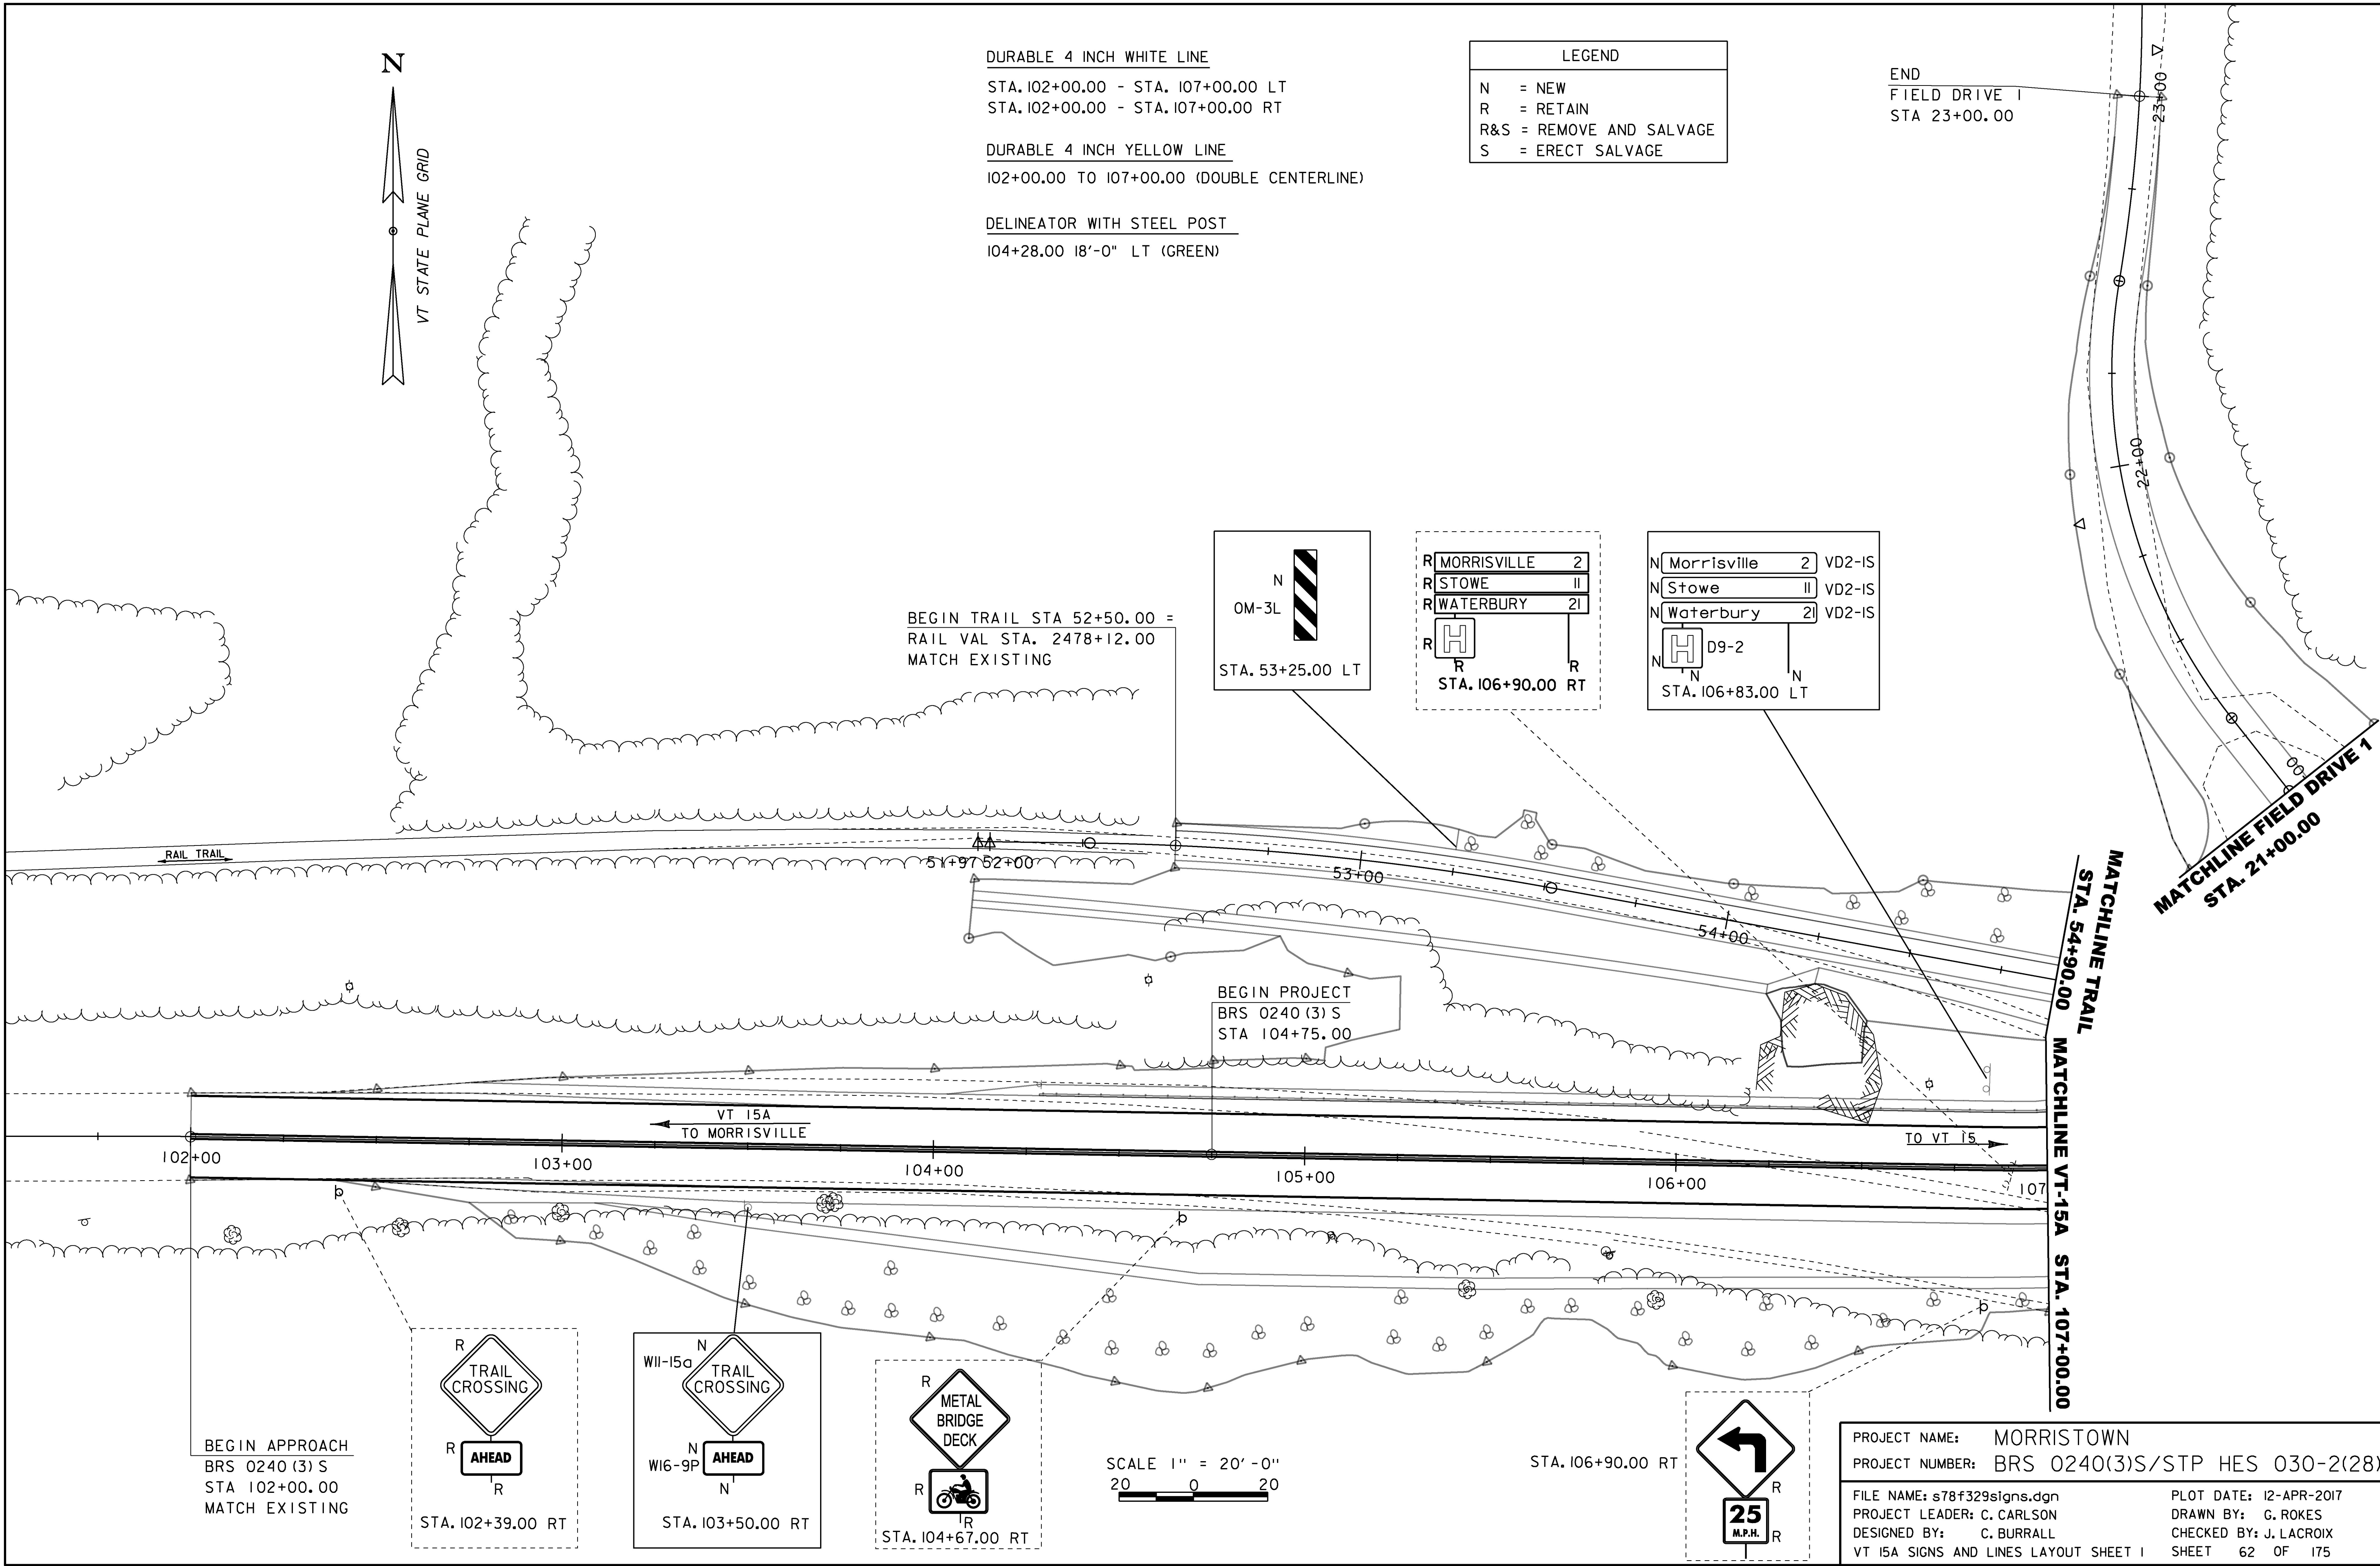


BEGIN APPROACH
 BRS 0240 (3) S
 STA 102+00.00
 MATCH EXISTING

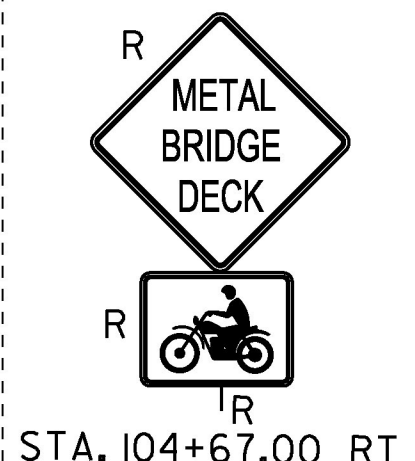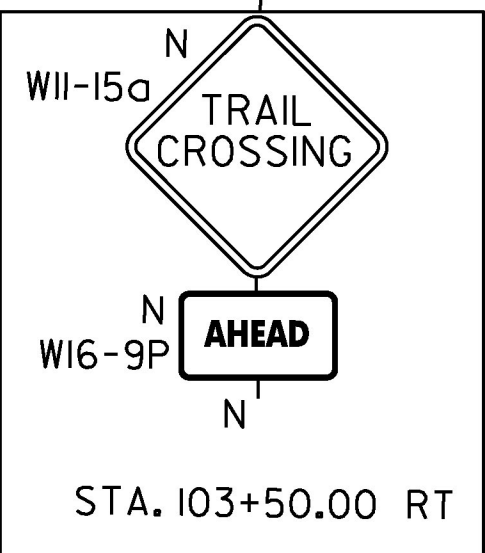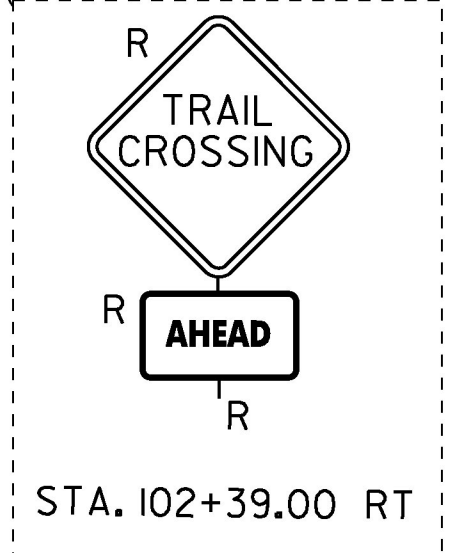

SCALE 1" = 20'-0"
 20 0 20

STA. 106+90.00 RT

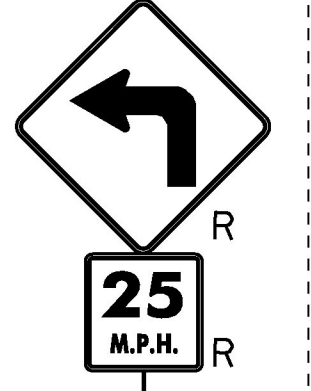

PROJECT NAME: MORRISTOWN	PLOT DATE: 12-APR-2017
PROJECT NUMBER: BRS 0240(3)S/STP HES 030-2(28)	DRAWN BY: G. ROKES
FILE NAME: s78f329signs.dgn	CHECKED BY: J. LACROIX
DESIGNED BY: C. BURRALL	SHEET 62 OF 175