
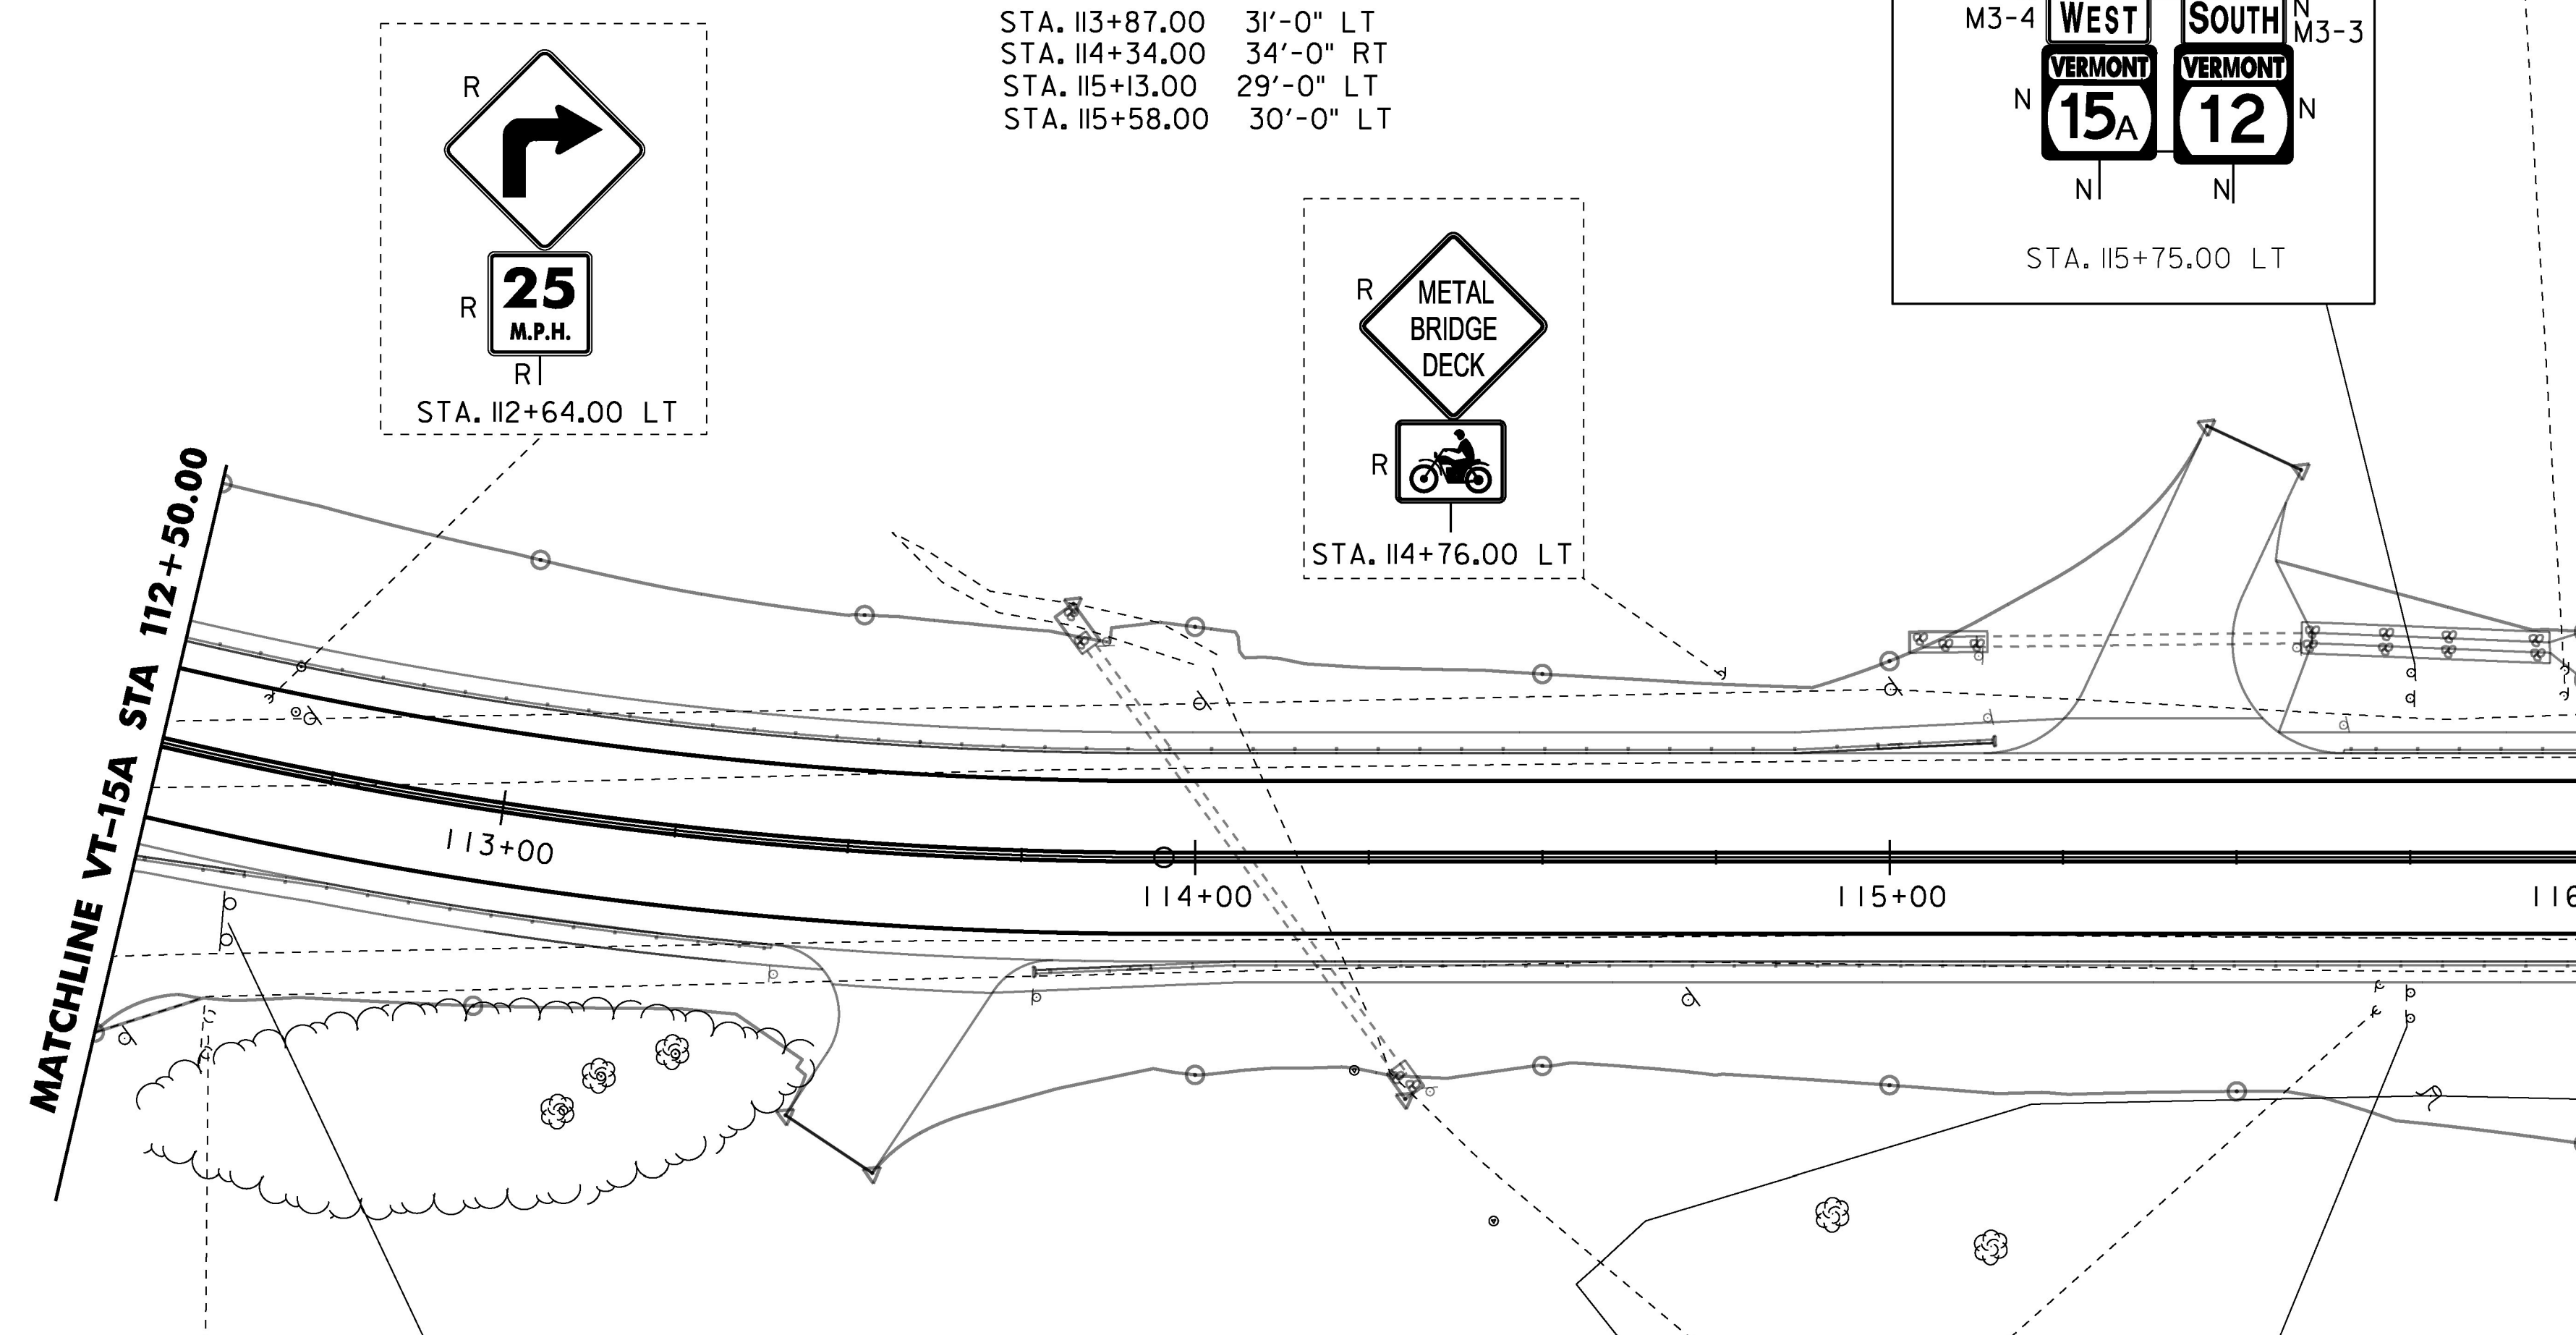
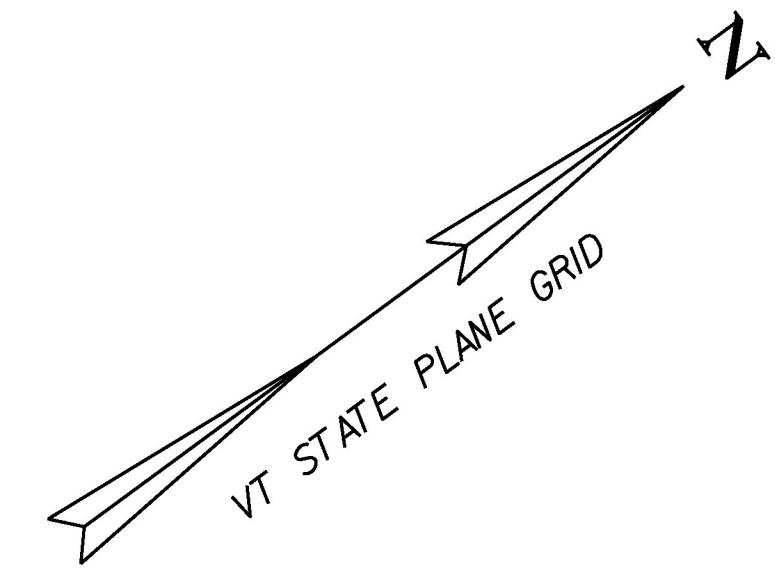
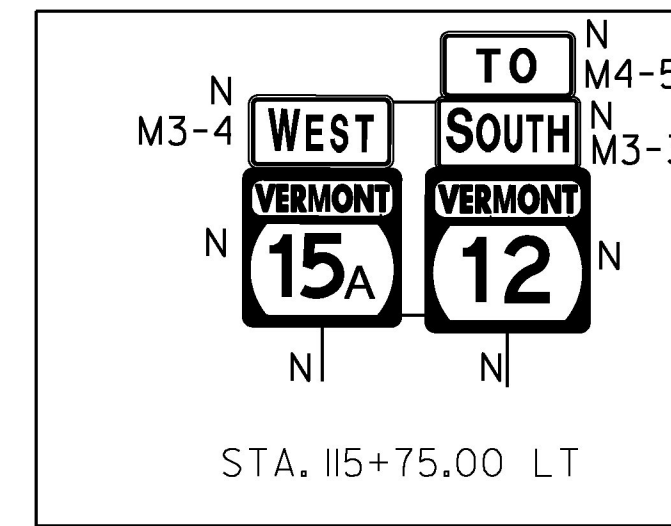


DURABLE 4 INCH YELLOW LINE
 STA. 112+50.00 - STA. 116+00.00 (DOUBLE CENTERLINE)







DURABLE 4 INCH WHITE LINE
 112+50.00 TO 116+00.00 RT
 112+50.00 TO 116+00.00 LT

DELINEATOR WITH STEEL POST
 STA. 113+40.00 19'-0" RT (GREEN)
 STA. 113+75.00 20'-0" RT (BLUE)
 STA. 115+14.00 20'-0" LT (BLUE)
 STA. 115+65.00 19'-0" LT (GREEN)


YIELDING MARKER POST
 STA. 113+87.00 31'-0" LT
 STA. 114+34.00 34'-0" RT
 STA. 115+13.00 29'-0" LT
 STA. 115+58.00 30'-0" LT

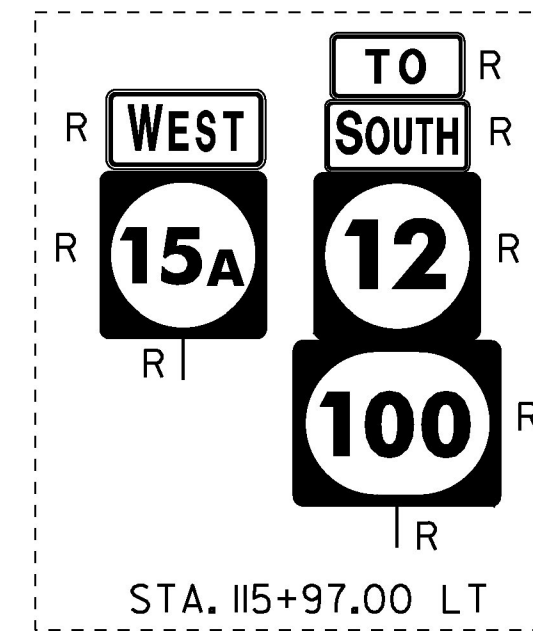

END PROJECT BRS 0240(3)S
 BEGIN PROJECT STP HES 030-2(28)
 MATCH LINE VT-15A STA 116+00.00

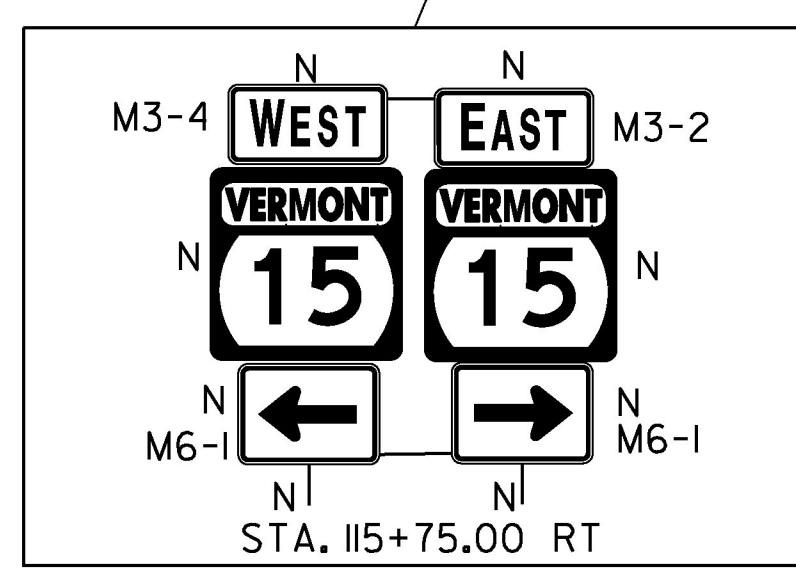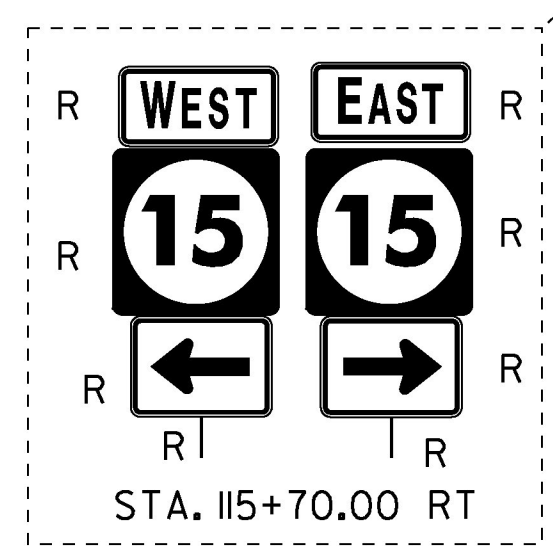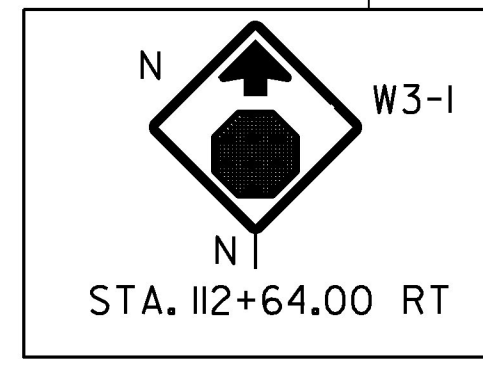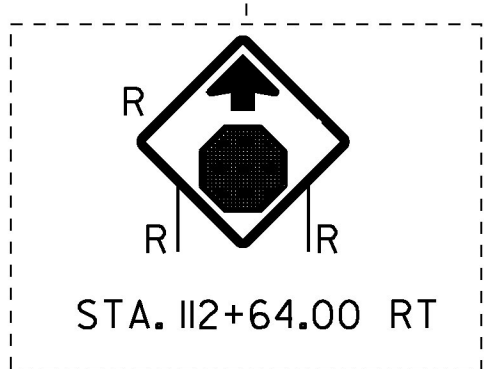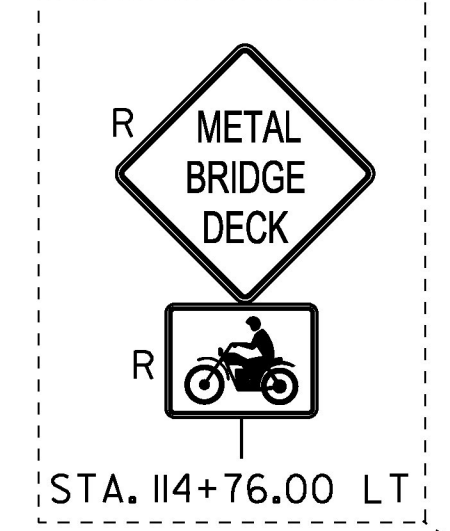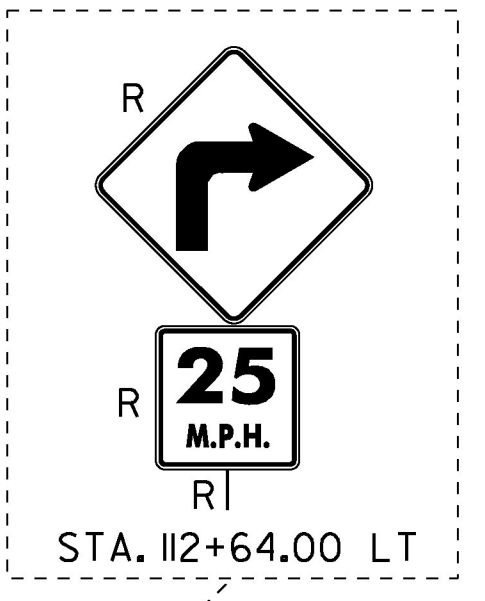

LEGEND	
N	= NEW
R	= RETAIN
R&S	= REMOVE AND SALVAGE
S	= ERECT SALVAGE

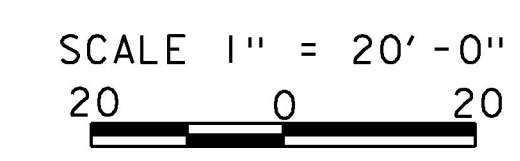

PROJECT NAME:	MORRISTOWN
PROJECT NUMBER:	BRS 0240(3)S/STP HES 030-2(28)
FILE NAME:	s78f329signs.dgn
DESIGNED BY:	C. BURRALL
PROJECT LEADER:	C. CARLSON
CHECKED BY:	J. LACROIX
PLOT DATE:	12-APR-2017
DRAWN BY:	G. ROKES
VT 15A SIGNS AND LINES LAYOUT SHEET 3 SHEET 64 OF 175	