




VT-15A BANKING DIAGRAM

VERTICAL SCALE N.T.S.  
 HORIZONTAL SCALE 1" = 50'-0"  
 50 0 50

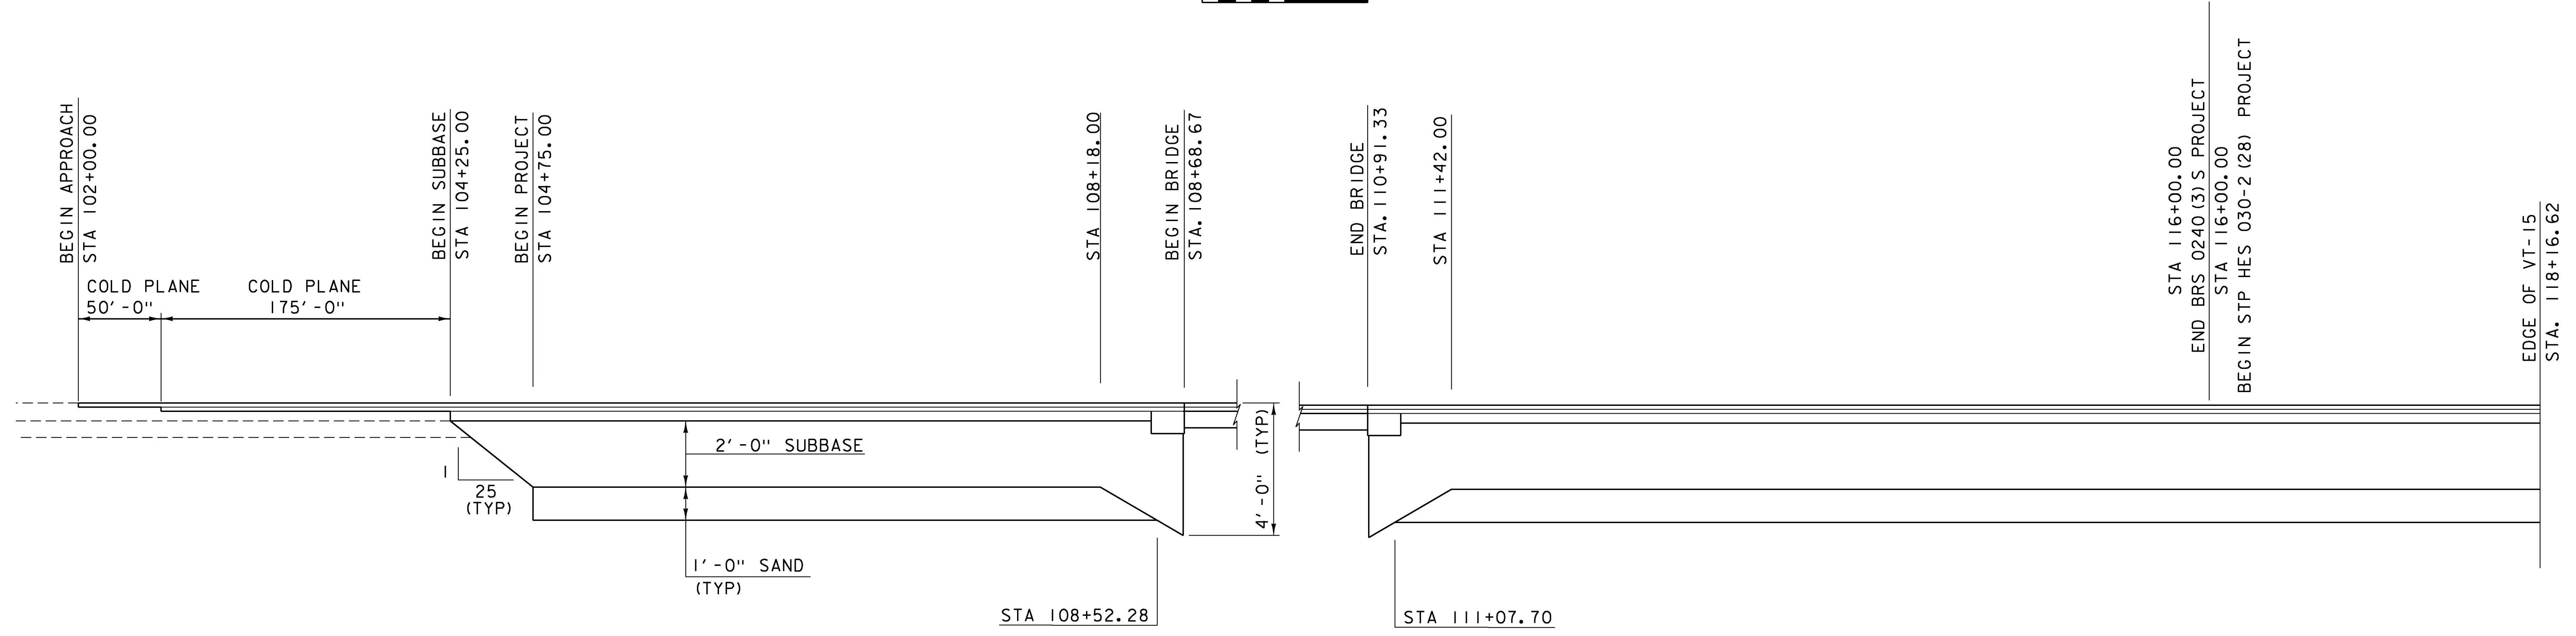

VT-15A MATERIAL TRANSITION DIAGRAM

VERTICAL SCALE N.T.S.  
 HORIZONTAL SCALE 1" = 50'-0"  
 50 0 50

SEE "VT-15A ROAD TYPICAL" FOR MATERIAL DEPTH AND TYPE

PROJECT NAME:	MORRISTOWN
PROJECT NUMBER:	BRS 0240(3)S/STP HES 030-2(28)
FILE NAME:	s78f329bnkmat.dgn
PROJECT LEADER:	C. CARLSON
DESIGNED BY:	C. BURRALL
VT 15A BANKING & MATERIAL TRANSITION	
PLOT DATE:	12-APR-2017
DRAWN BY:	G. ROKES
CHECKED BY:	J. LACROIX
SHEET	113 OF 175