


300+75

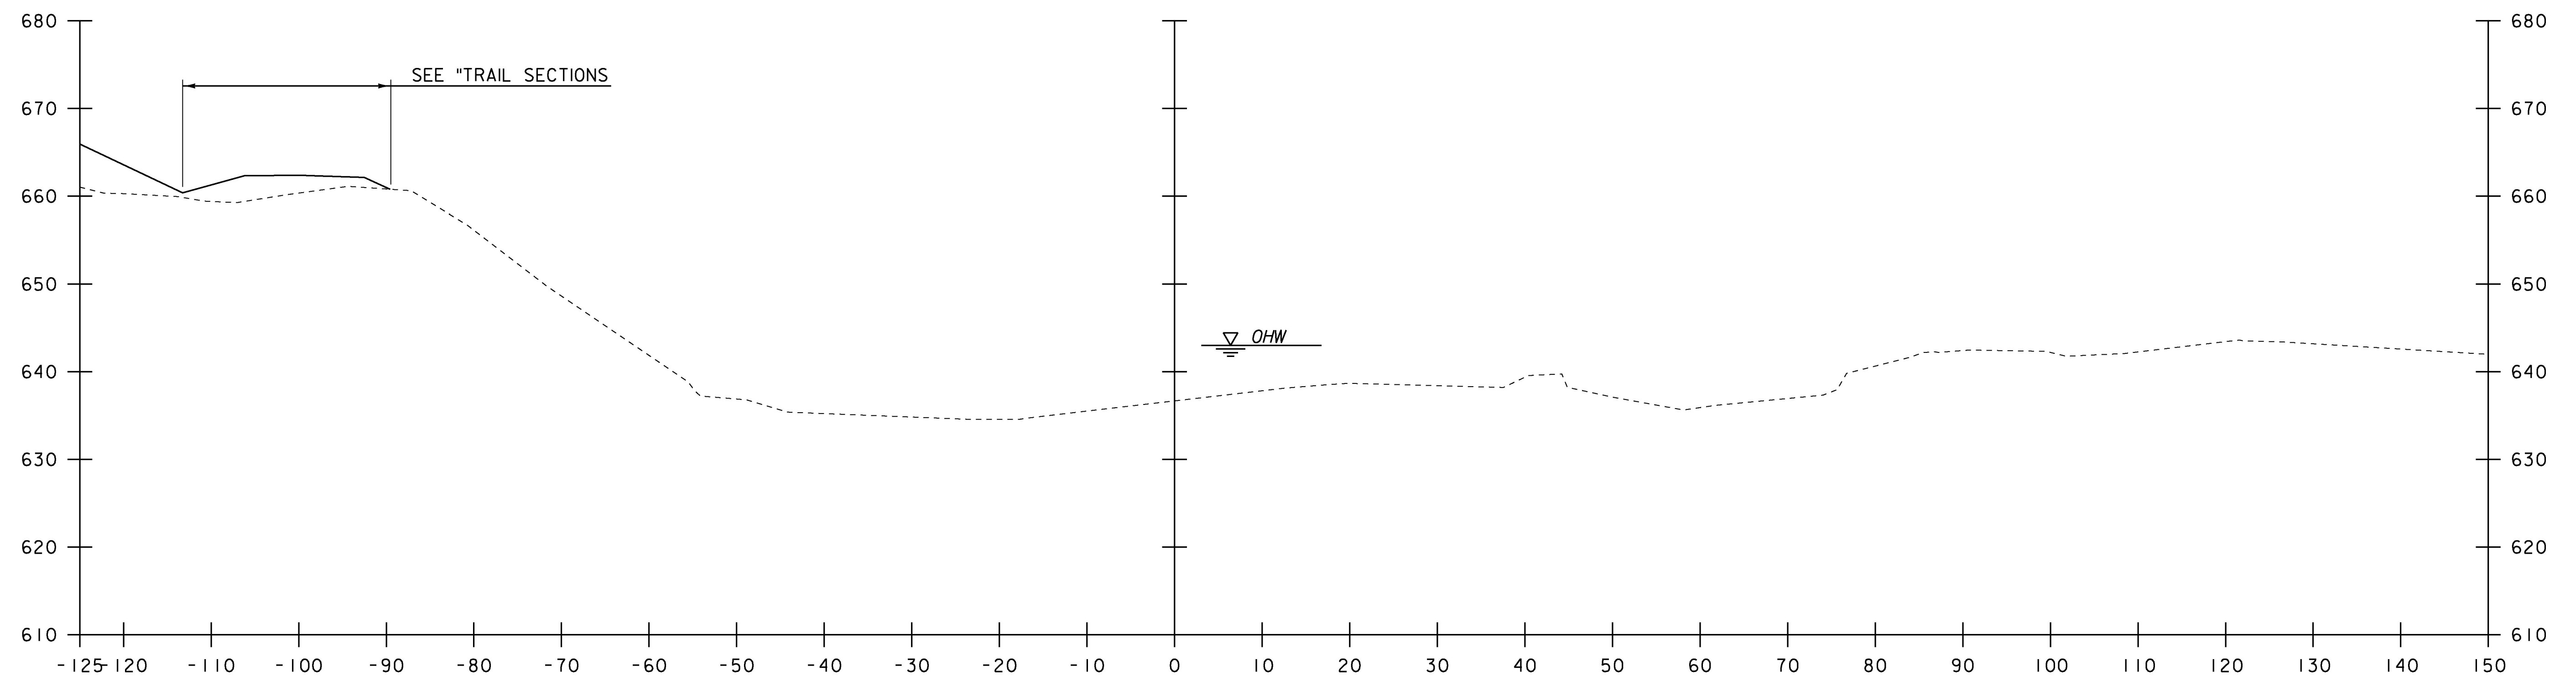

300+50

STA. 300+50 TO STA. 300+75

|                        |                                |
|------------------------|--------------------------------|
| PROJECT NAME:          | MORRISTOWN                     |
| PROJECT NUMBER:        | BRS 0240(3)S/STP HES 030-2(28) |
| FILE NAME:             | s78f329xs.dgn                  |
| PROJECT LEADER:        | C. CARLSON                     |
| DESIGNED BY:           | C. BURRALL                     |
| CHANNEL SECTIONS SHEET | 1                              |
| PLOT DATE:             | 12-APR-2017                    |
| DRAWN BY:              | G. ROKES                       |
| CHECKED BY:            | J. LACROIX                     |
| SHEET                  | 140 OF 175                     |