



1.500" RADIUS, 0.500" BORDER, WHITE ON GREEN;  
 [Blue Rock Rd] C 80) SPACING;  
 SIGN IS DOUBLE SIDED

**D3-1**

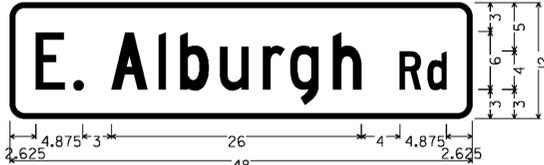

1.500" RADIUS, 0.500" BORDER, WHITE ON GREEN;  
 [E. Alburgh Rd] C 80) spacing;  
 SIGN IS DOUBLE SIDED

**D3-1**

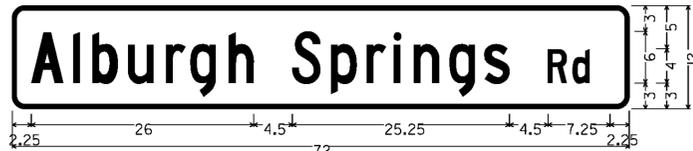

1.500" RADIUS, 0.500" BORDER, WHITE ON GREEN;  
 [Alburgh Springs Rd] C 80) spacing;  
 SIGN IS DOUBLE SIDED

**D3-1**



1.500" RADIUS, 0.500" BORDER, WHITE ON GREEN;  
 [Boutah Rd] C;  
 SIGN IS DOUBLE SIDED

**D3-1**



1.500" RADIUS, 0.500" BORDER, WHITE ON GREEN;  
 [First St] C;  
 SIGN IS DOUBLE SIDED

**D3-1**




1.500" RADIUS, 0.500" BORDER, WHITE ON GREEN;  
 [Campbell Bay Rd] C specified length;  
 SIGN IS DOUBLE SIDED

**D3-1**



1.500" RADIUS, 0.500" BORDER, WHITE ON GREEN;  
 [Jonergin Dr] C;  
 SIGN IS DOUBLE SIDED

**D3-1**

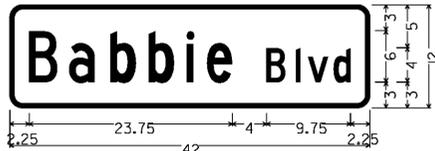

1.500" RADIUS, 0.500" BORDER, WHITE ON GREEN;  
 [Babbie Blvd] C;  
 SIGN IS DOUBLE SIDED

**D3-1**



1.500" RADIUS, 0.500" BORDER, WHITE ON GREEN;  
 [Brooklyn St] C specified length;  
 SIGN IS DOUBLE SIDED

**D3-1**




1.500" RADIUS, 0.500" BORDER, WHITE ON GREEN;  
 [Waugh Farm Rd] C specified length;  
 SIGN IS DOUBLE SIDED

**D3-1**



1.500" RADIUS, 0.500" BORDER, WHITE ON GREEN;  
 [Church St] C 80) spacing;  
 SIGN IS DOUBLE SIDED

**D3-1**

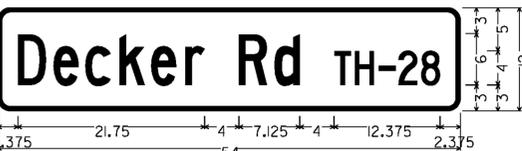

1.500" RADIUS, 0.500" BORDER, WHITE ON GREEN;  
 [Decker Rd TH-28] C specified length;  
 SIGN IS DOUBLE SIDED

**D3-1**




1.500" RADIUS, 0.500" BORDER, WHITE ON GREEN;  
 [St Armand Rd TH-7] C 80) spacing;  
 SIGN IS DOUBLE SIDED

**D3-1**



1.500" RADIUS, 0.500" BORDER, WHITE ON GREEN;  
 [Rhealime Rd TH-9] C specified length;  
 SIGN IS DOUBLE SIDED

**D3-1**

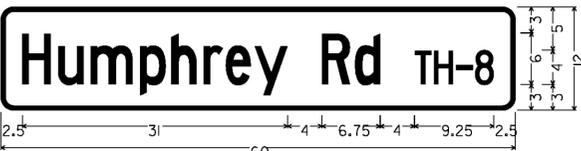


1.500" RADIUS, 0.500" BORDER, WHITE ON GREEN;  
 [Humphrey Rd TH-8] C specified length;  
 SIGN IS DOUBLE SIDED

**D3-1**




1.500" RADIUS, 0.500" BORDER, WHITE ON GREEN;  
 [Carter Hill Rd TH-1] C 80) spacing;  
 SIGN IS DOUBLE SIDED

**D3-1**

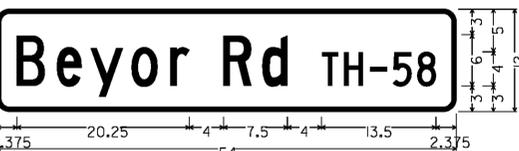


1.500" RADIUS, 0.500" BORDER, WHITE ON GREEN;  
 [Beyor Rd TH-58] C specified length;  
 SIGN IS DOUBLE SIDED

**D3-1**

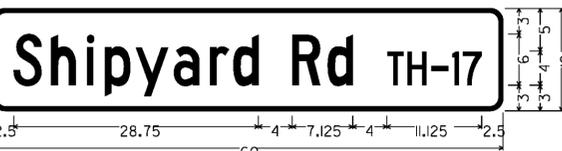

1.500" RADIUS, 0.500" BORDER, WHITE ON GREEN;  
 [Shipyard Rd TH-17] C specified length;  
 SIGN IS DOUBLE SIDED

**D3-1**

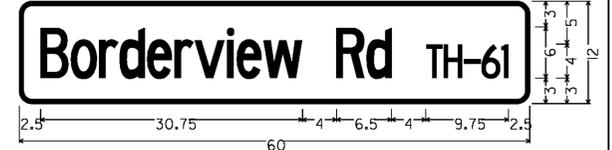


1.500" RADIUS, 0.500" BORDER, WHITE ON GREEN;  
 [Borderview Rd TH-61] C specified length;  
 SIGN IS DOUBLE SIDED

**D3-1**




1.500" RADIUS, 0.500" BORDER, WHITE ON GREEN;  
 [Tabor Rd] C 80) spacing;  
 SIGN IS DOUBLE SIDED

**D3-1**

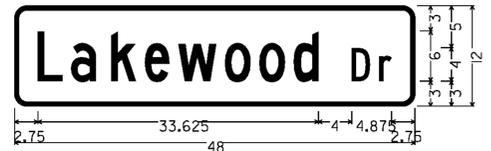

1.500" RADIUS, 0.500" BORDER, WHITE ON GREEN;  
 [Lakewood Dr] C;  
 SIGN IS DOUBLE SIDED

**D3-1**

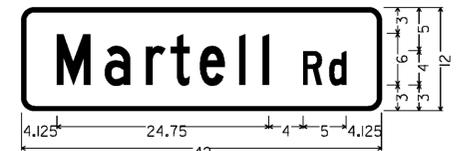

1.500" RADIUS, 0.500" BORDER, WHITE ON GREEN;  
 [Martell Rd] C;  
 SIGN IS DOUBLE SIDED

**D3-1**



1.500" RADIUS, 0.500" BORDER, WHITE ON GREEN;  
 [N. River Rd] C 80) spacing;  
 SIGN IS DOUBLE SIDED

**D3-1**

NOT TO SCALE  
 ALL DIMENSIONS SHOWN IN INCHES, EXCEPT WHERE NOTED.

PROJECT NAME:	STATEWIDE - NORTHWEST REGION
PROJECT NUMBER:	STPG SIGN (42)
FILE NAME:	I2BI20.DGN
PROJECT LEADER:	A. GAMBLE
DESIGNED BY:	T. GUAZZONI
SIGN DETAIL SHEET	2
PLOT DATE:	17-AUG-2012
DRAWN BY:	T. GUAZZONI
CHECKED BY:	A. GAMBLE
SHEET	5 OF 69