



VW-202

* REDUCE SPACING 10 %

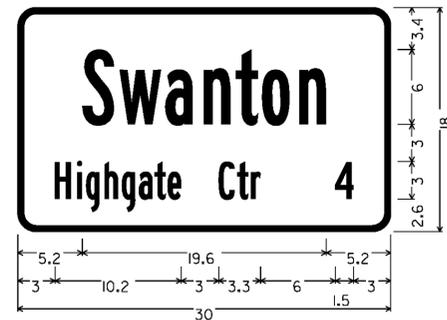


1.5" Radius, 0.5" Border, White on Green;
 [Swanton] B 2K;
 [Highgate Ctr 4] B 2K specified length;

VW-018

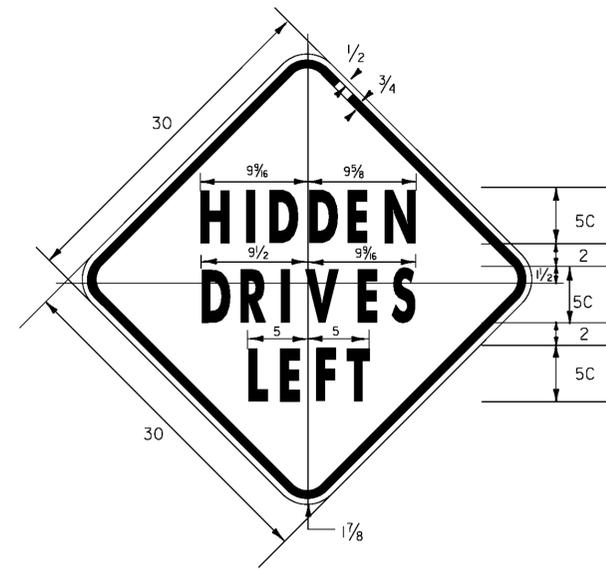


VW-054L

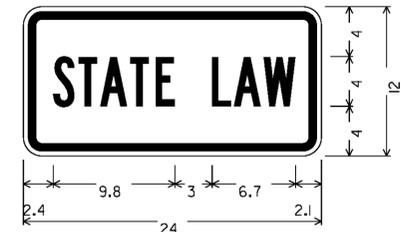

1.5" RADIUS, 0.6" BORDER, 0.4" INDENT,
 BLACK ON FLUORESCENT YELLOW;
 [STATE] B 2K; [LAW] B 2K;


W16-18P

SIGN	DIMENSIONS (INCHES)								
	A	B	C	D	E	F	G	H	J
MIN.	30	1/2	3/4	1 7/8	10 3/8	12 7/8	5C	5C	4
STD.	36	5/8	7/8	2 1/4	12 1/2	13 3/4	6C	6C	4 3/16
EXPWY.	48	3/4	1 1/4	3	20 1/2	15 3/8	8B	8B	6 3/8

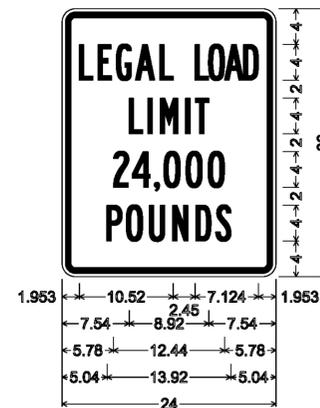


VR-017

1.500" Radius, 0.625" Border, 0.375" Indent, Black on White;
 LEGAL B 2K * LOAD* Highway B;
 LIMIT B 2K;
 24,000 B 2K;
 POUNDS B 2K;

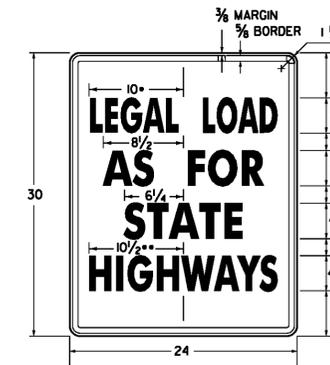

VR-079

* REDUCE SPACING 50 %
 * REDUCE SPACING 38 %

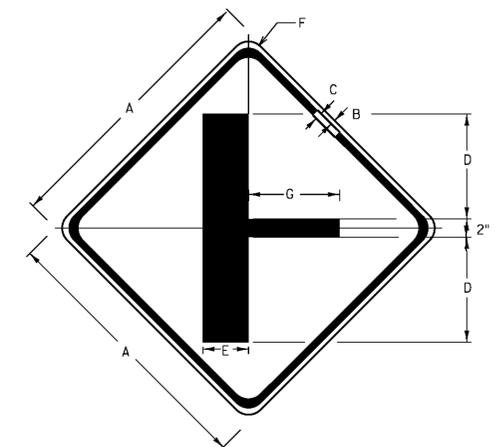

W2-2mR

SIGN	DIMENSIONS (INCHES)						
	A	B	C	D	E	F	G
STD.	30	1/2	3/4	11.5	5	1 7/8	10

NOT TO SCALE

ALL DIMENSIONS SHOWN IN INCHES, EXCEPT WHERE NOTED.

PROJECT NAME:	STATEWIDE - NORTHWEST REGION
PROJECT NUMBER:	STPG SIGN (42)
FILE NAME:	I2B120.DGN
PROJECT LEADER:	A. GAMBLE
DESIGNED BY:	T. GUAZZONI
SIGN DETAIL SHEET	4
PLOT DATE:	17-AUG-2012
DRAWN BY:	T. GUAZZONI
CHECKED BY:	A. GAMBLE
SHEET	7 OF 69